


This drawing is the property of Measured and Drawn Ltd and as such is the subject of Intellectual Property Rights including copyright and design rights. You must not reproduce, copy, loan or submit this drawing to any other party without the written consent of Measured and Drawn Ltd.

Dimensions whether scaled or figured are for Planning & Building Control approvals only. The General Contractor is responsible for the verification of all dimensions on site and must inform Measured and Drawn Ltd of any discrepancies prior to the setting out or ordering of materials.

IT IS THE HOME OWNERS RESPONSIBILITY TO OBTAIN PARTY WALL, LINE OF JUNCTION OR NOTICE OF ADJACENT EXCAVATION AGREEMENTS.

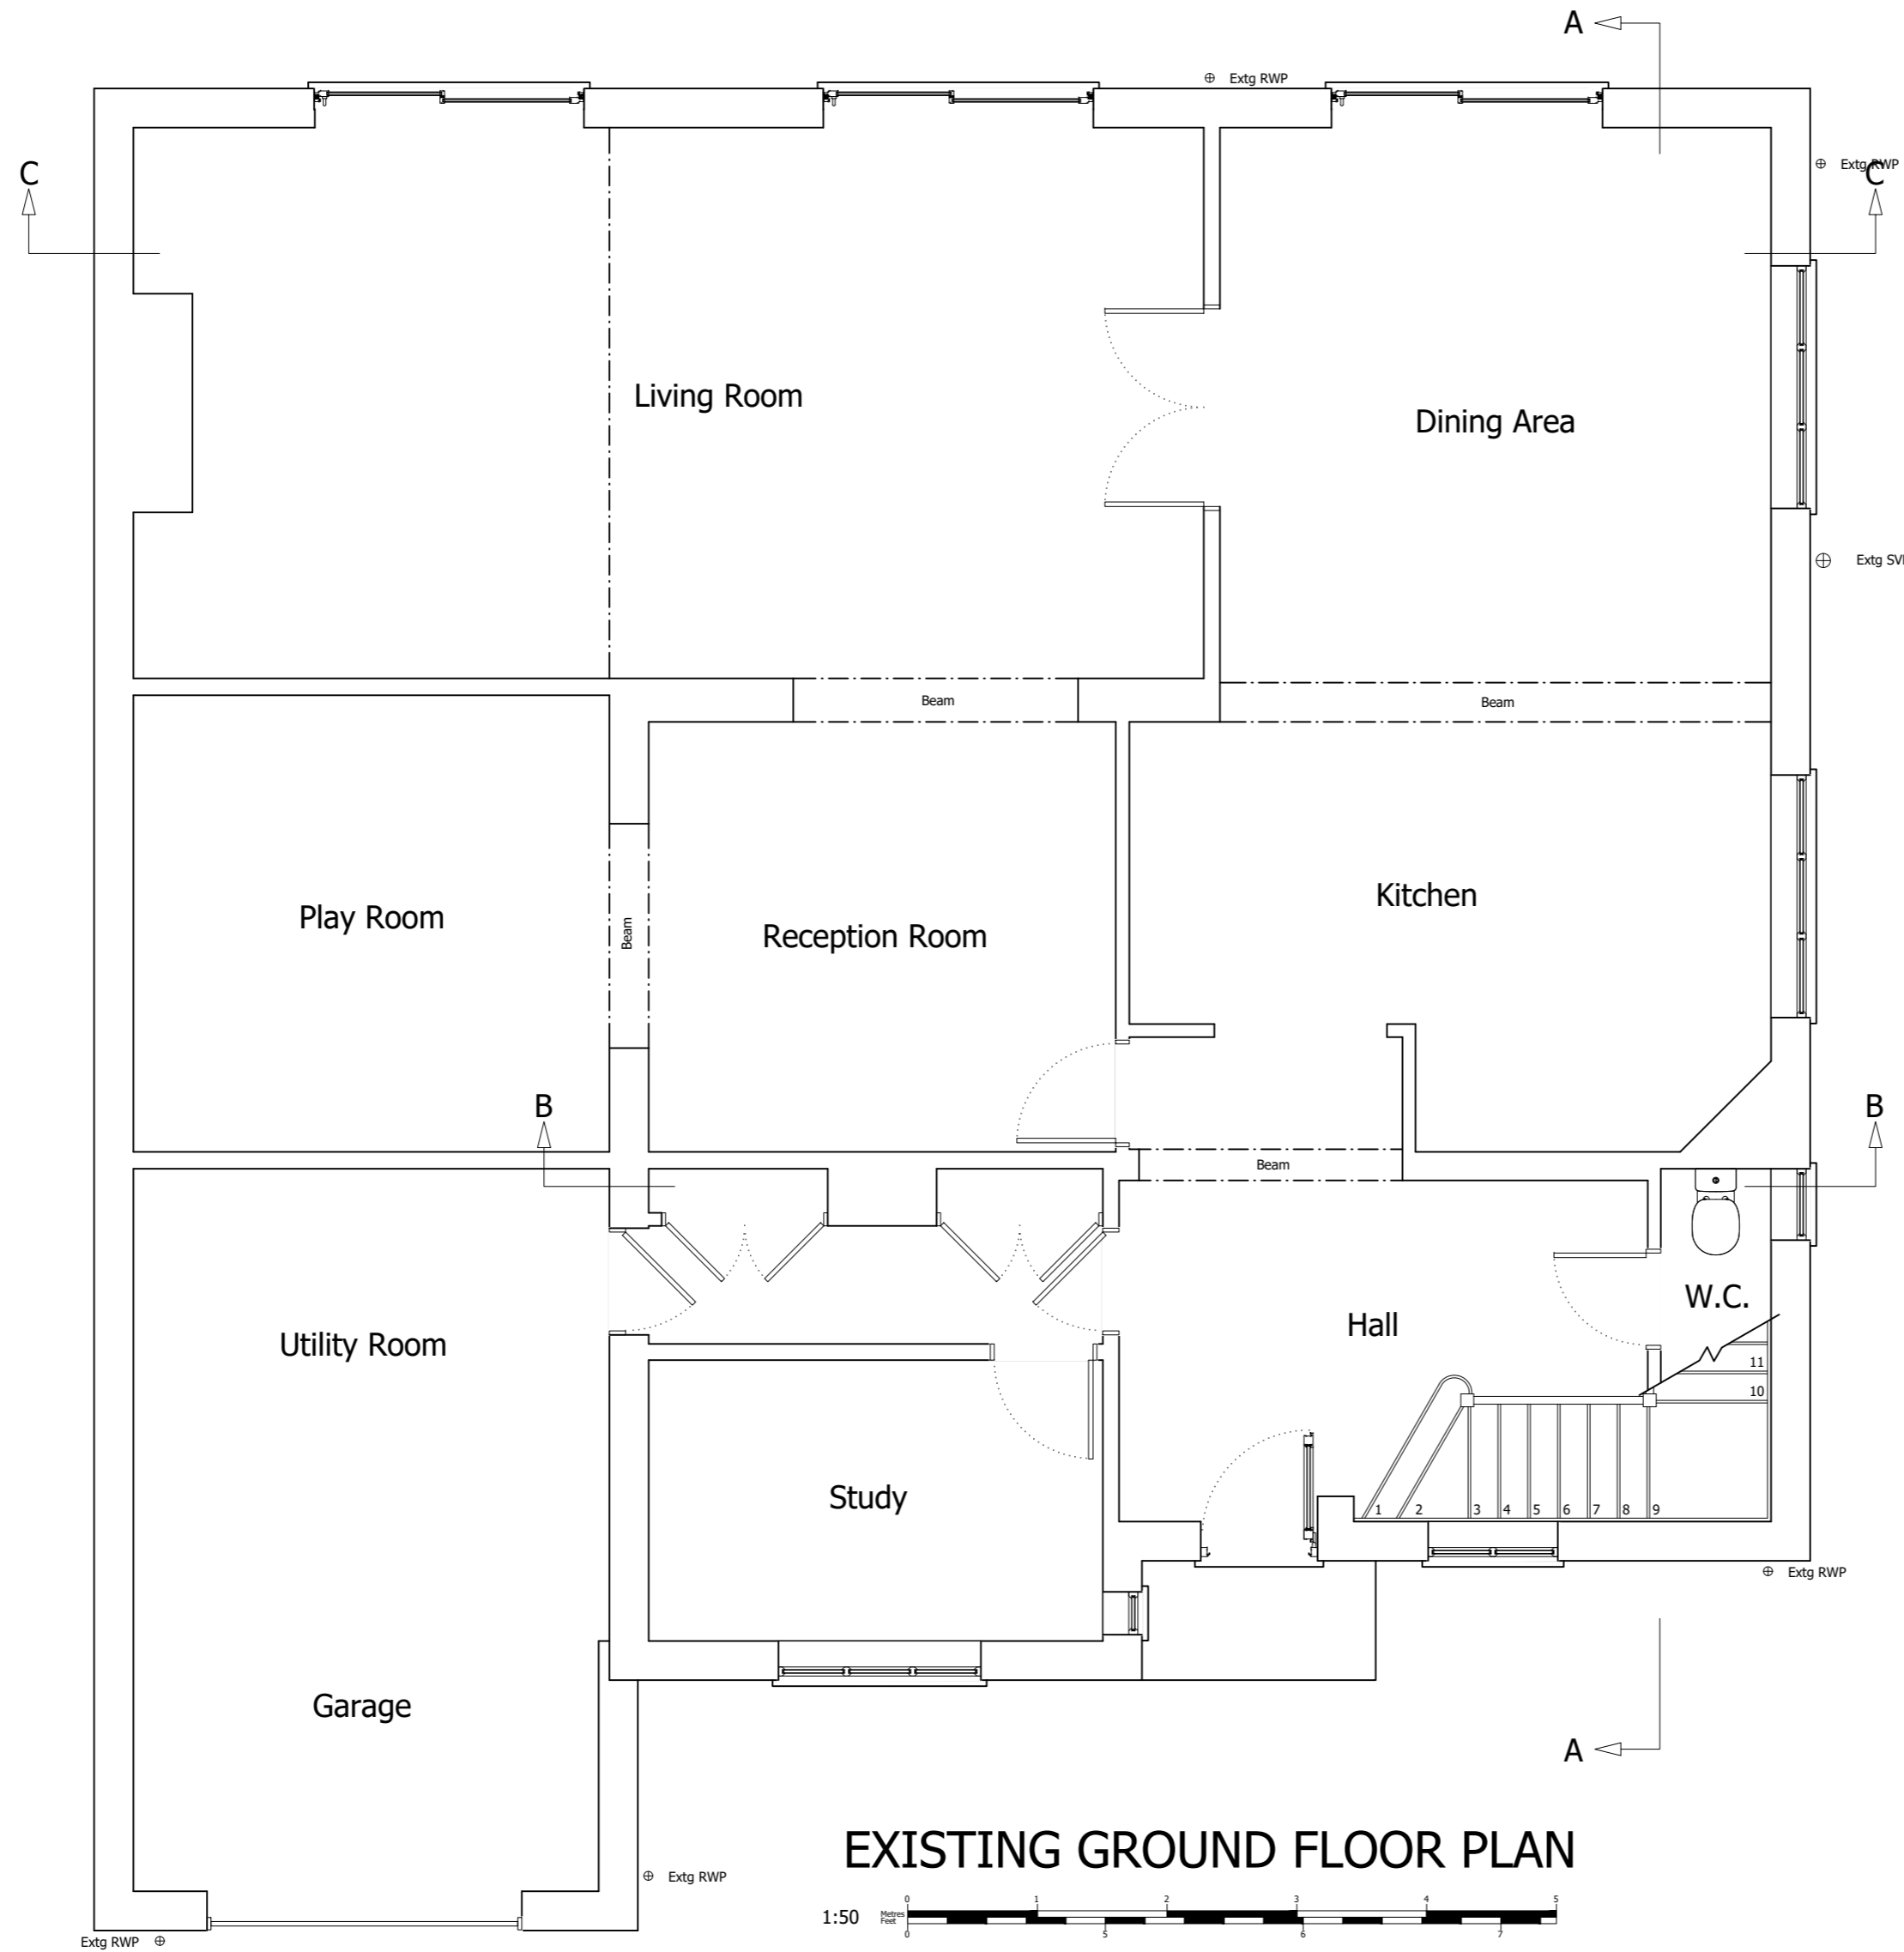

Client Name (s):

Mr & Mrs Sample

Site Address:

1 Sample Road
Sample Town
SAM PLE

Local Authority:

Reading Borough Council

Project Description:

Loft Conversion

Drawing Title:

Existing Ground Floor Plan


Drawing Number: Revision:

Drawing 1 ----

Date issued: Drawn by:

00/00/0000 JW

Scale: 1:50 @ A2

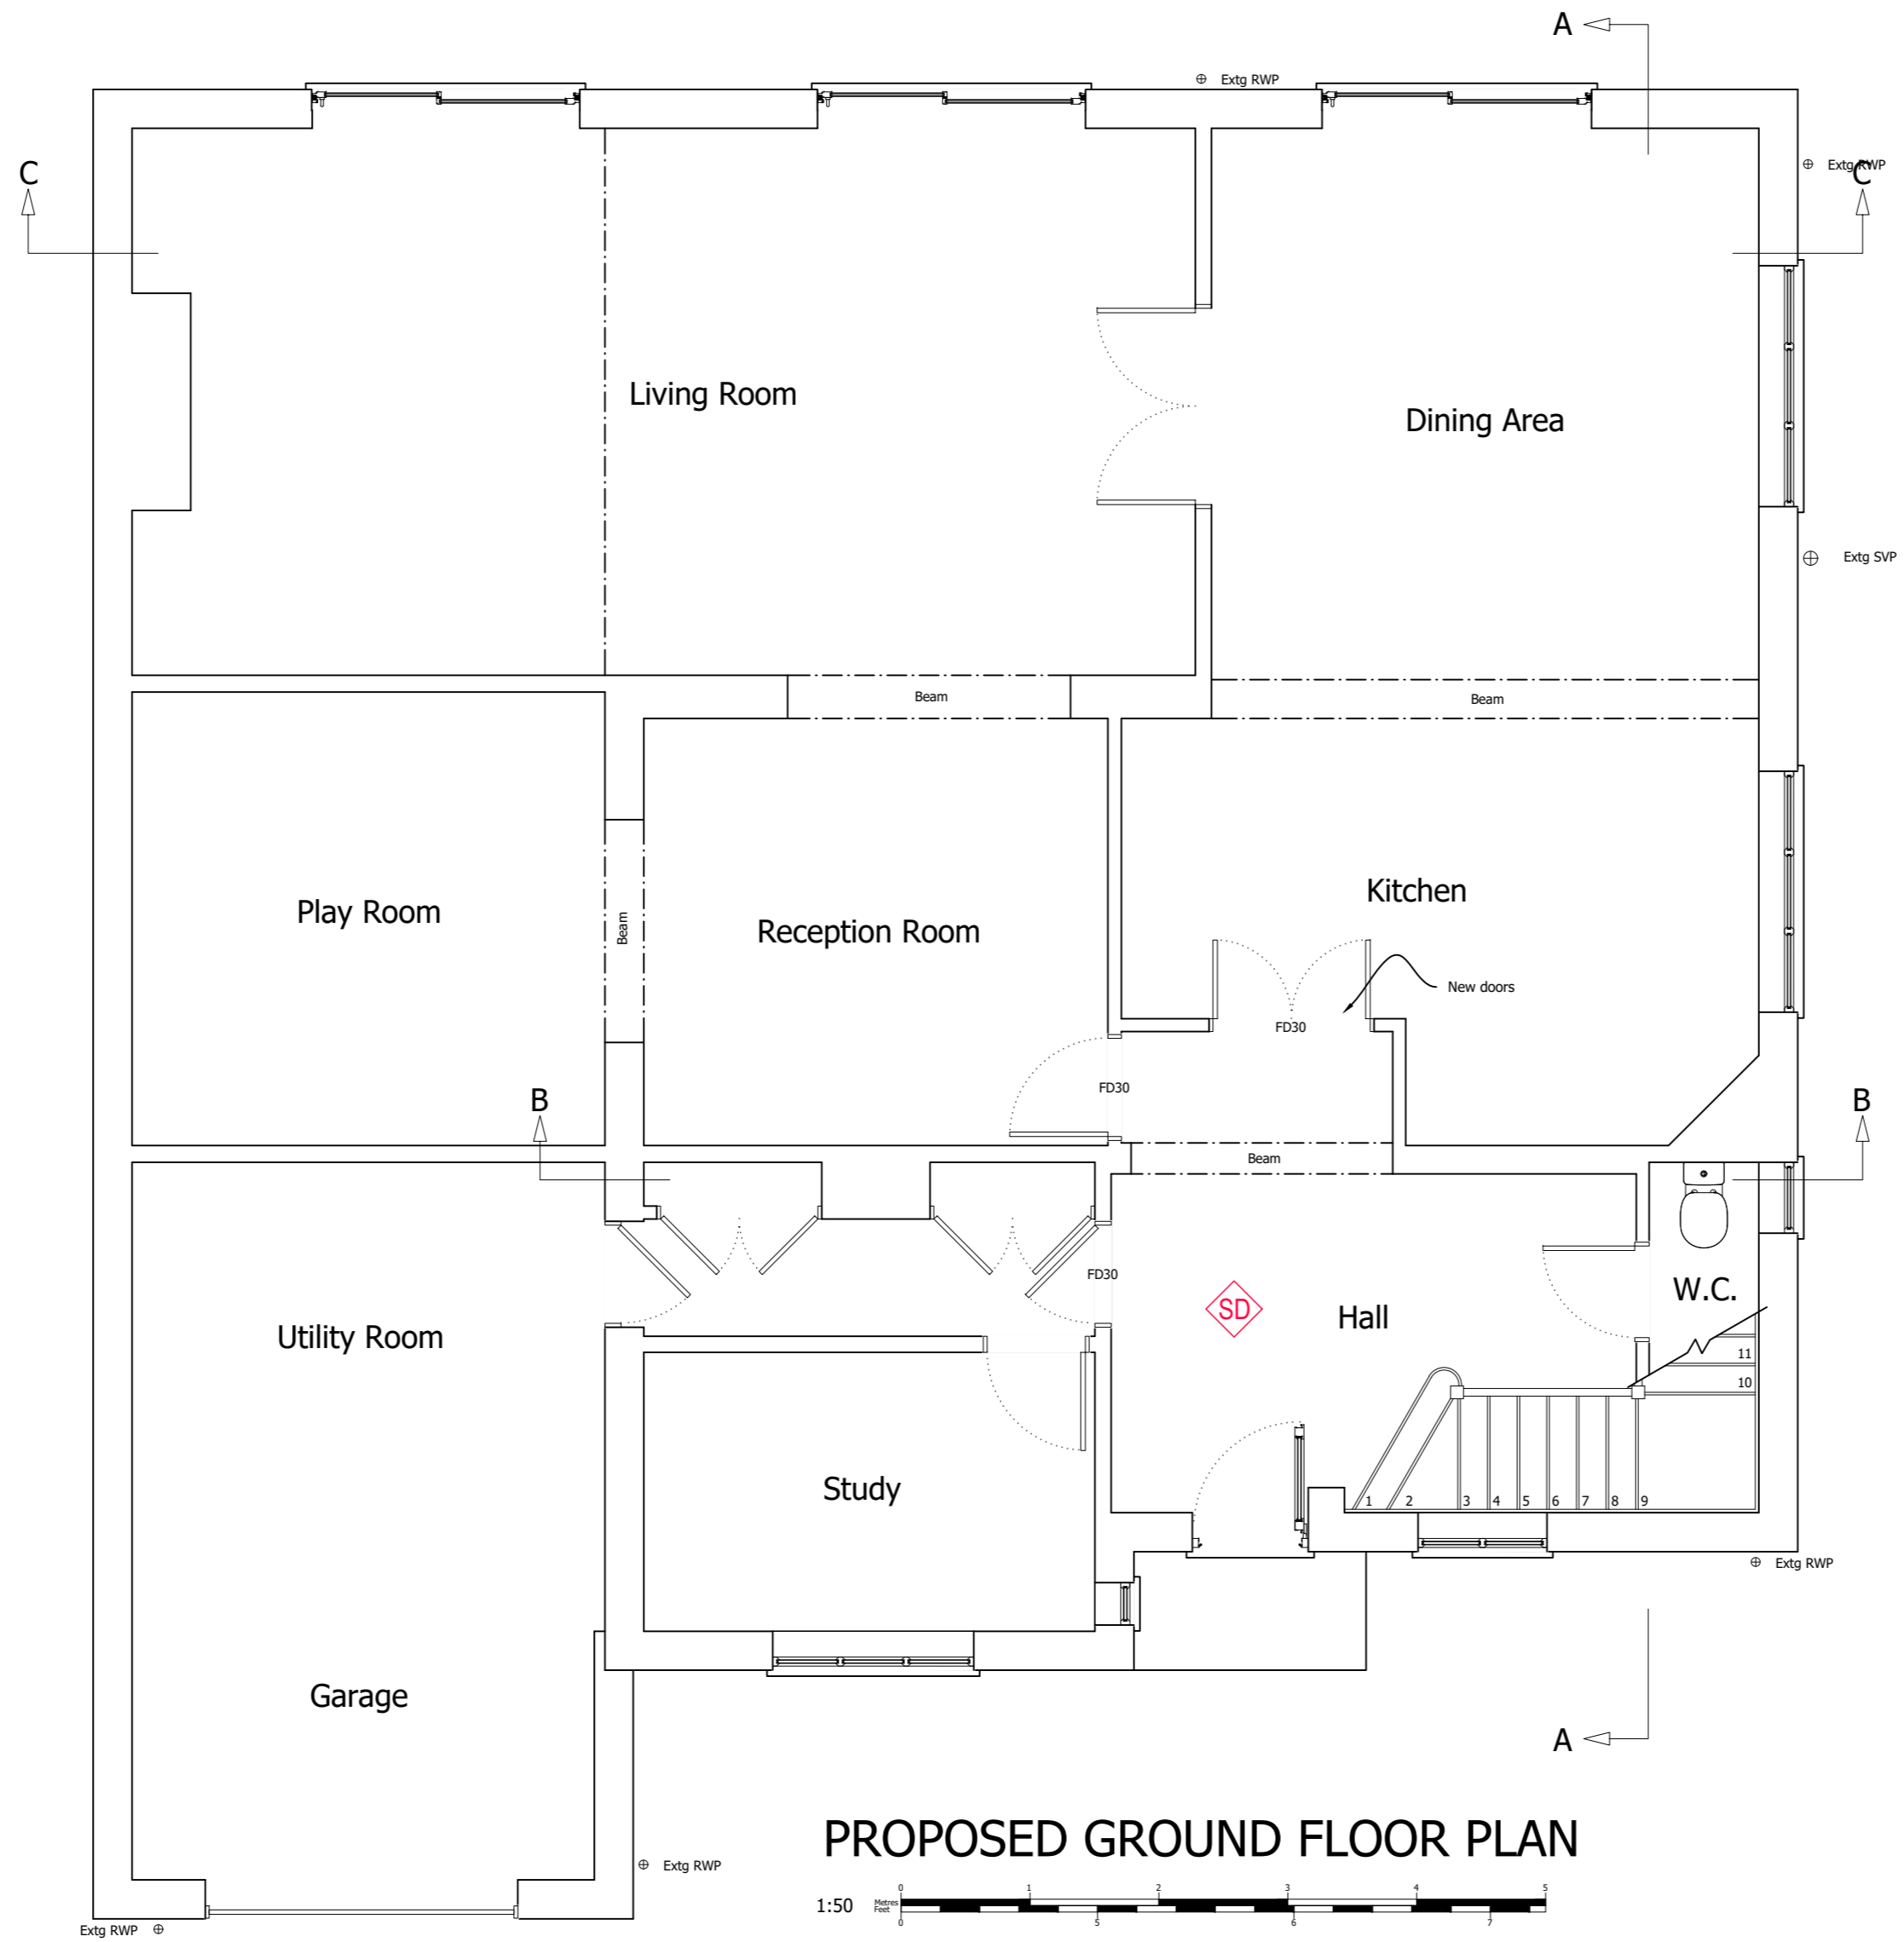

PROPOSED GROUND FLOOR PLAN

© Copyright Measured and Drawn Ltd.

This drawing is the property of Measured and Drawn Ltd and as such is the subject of Intellectual Property Rights including copyright and design rights. You must not reproduce, copy, loan or submit this drawing to any other party without the written consent of Measured and Drawn Ltd.

Dimensions whether scaled or figured are for Planning & Building Control approvals only. The General Contractor is responsible for the verification of all dimensions on site and must inform Measured and Drawn Ltd of any discrepancies prior to the setting out or ordering of materials.

IT IS THE HOME OWNERS RESPONSIBILITY TO OBTAIN PARTY WALL, LINE OF JUNCTION OR NOTICE OF ADJACENT EXCAVATION AGREEMENTS.

Client Name (s):

Mr & Mrs Sample

Site Address:

1 Sample Road
Sample Town
SAM PLE

Local Authority:

Reading Borough Council

Project Description:

Loft Conversion

Drawing Title:

Proposed Ground Floor Plan

Drawing Number: Revision:

Drawing 2 ----

Date issued: Drawn by:


00/00/0000 JW

Scale: 1:50 @ A2

This drawing is the property of Measured and Drawn Ltd and as such is the subject of Intellectual Property Rights including copyright and design rights. You must not reproduce, copy, loan or submit this drawing to any other party without the written consent of Measured and Drawn Ltd.

Dimensions whether scaled or figured are for Planning & Building Control approvals only. The General Contractor is responsible for the verification of all dimensions on site and must inform Measured and Drawn Ltd of any discrepancies prior to the setting out or ordering of materials.

IT IS THE HOME OWNERS RESPONSIBILITY TO OBTAIN PARTY WALL, LINE OF JUNCTION OR NOTICE OF ADJACENT EXCAVATION AGREEMENTS.

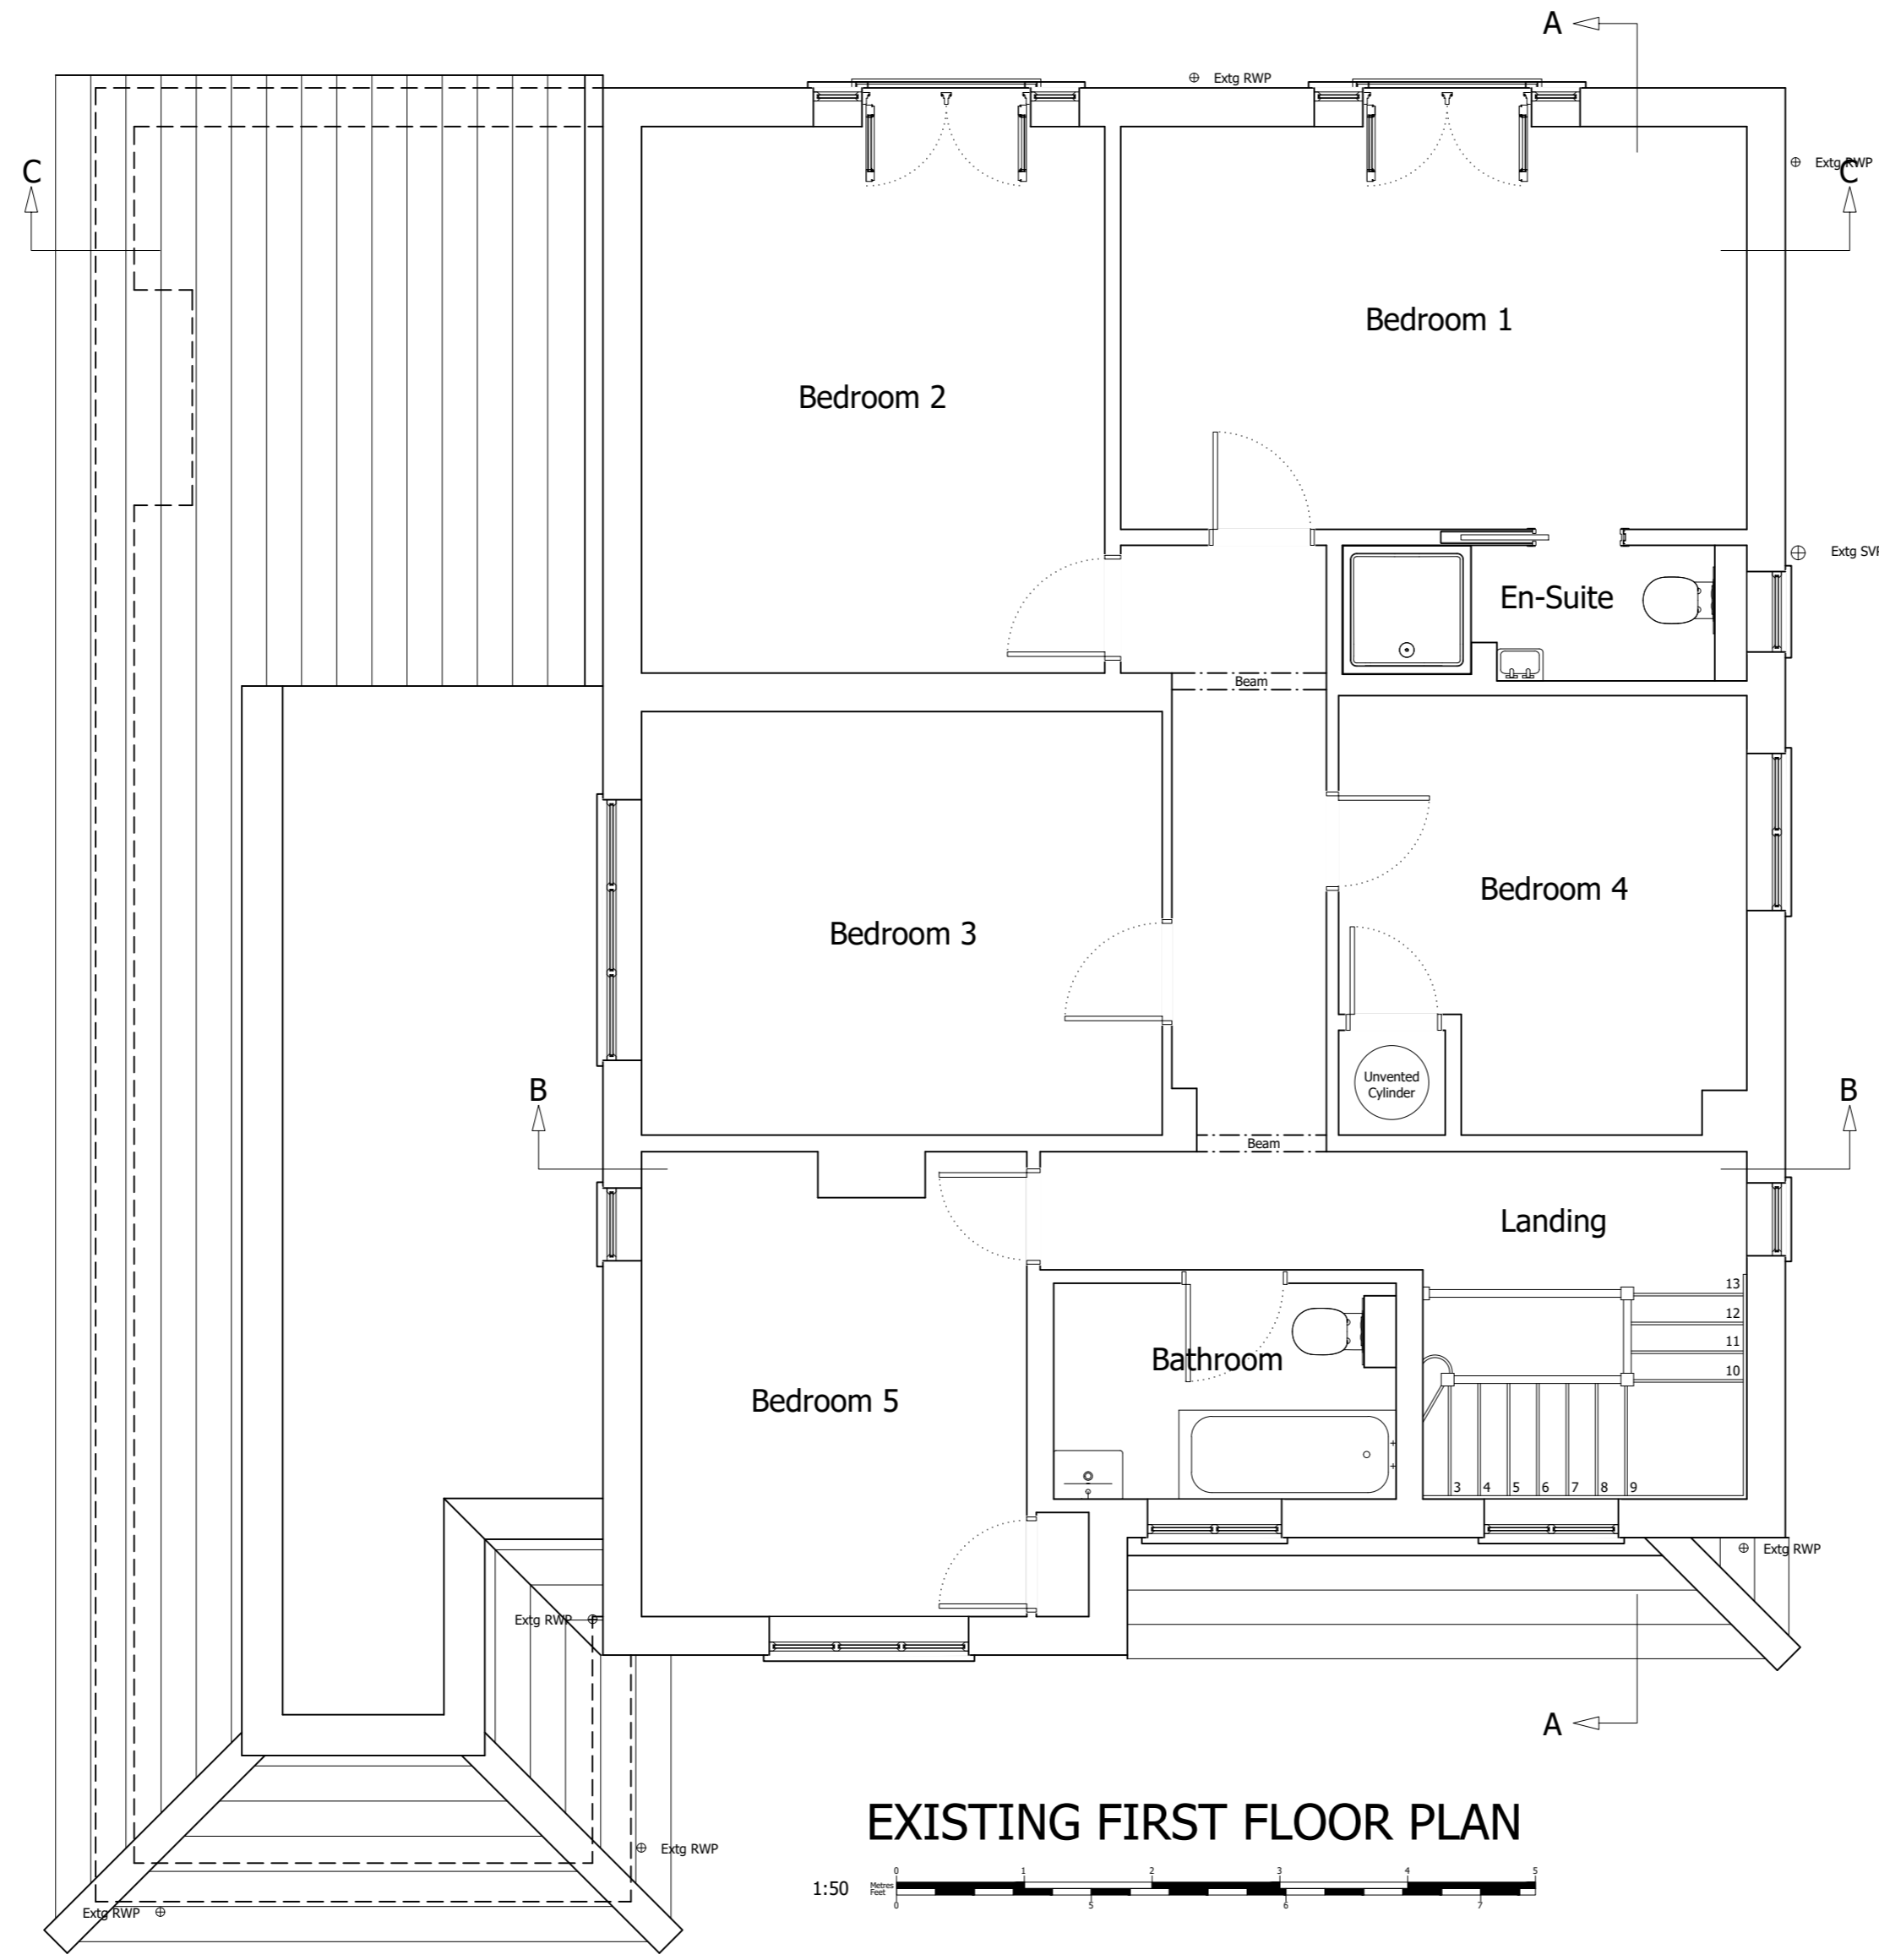

Client Name (s):

Mr & Mrs Sample

Site Address:

1 Sample Road
Sample Town
SAM PLE

Local Authority:

Reading Borough Council

Project Description:

Loft Conversion

Drawing Title:

Existing First Floor Plan

Drawing Number: Revision:

Drawing 3 ----

Date issued: Drawn by:


00/00/0000 JW

Scale: 1:50 @ A2

This drawing is the property of Measured and Drawn Ltd and as such is the subject of Intellectual Property Rights including copyright and design rights. You must not reproduce, copy, loan or submit this drawing to any other party without the written consent of Measured and Drawn Ltd.

Dimensions whether scaled or figured are for Planning & Building Control approvals only. The General Contractor is responsible for the verification of all dimensions on site and must inform Measured and Drawn Ltd of any discrepancies prior to the setting out or ordering of materials.

IT IS THE HOME OWNERS RESPONSIBILITY TO OBTAIN PARTY WALL, LINE OF JUNCTION OR NOTICE OF ADJACENT EXCAVATION AGREEMENTS.

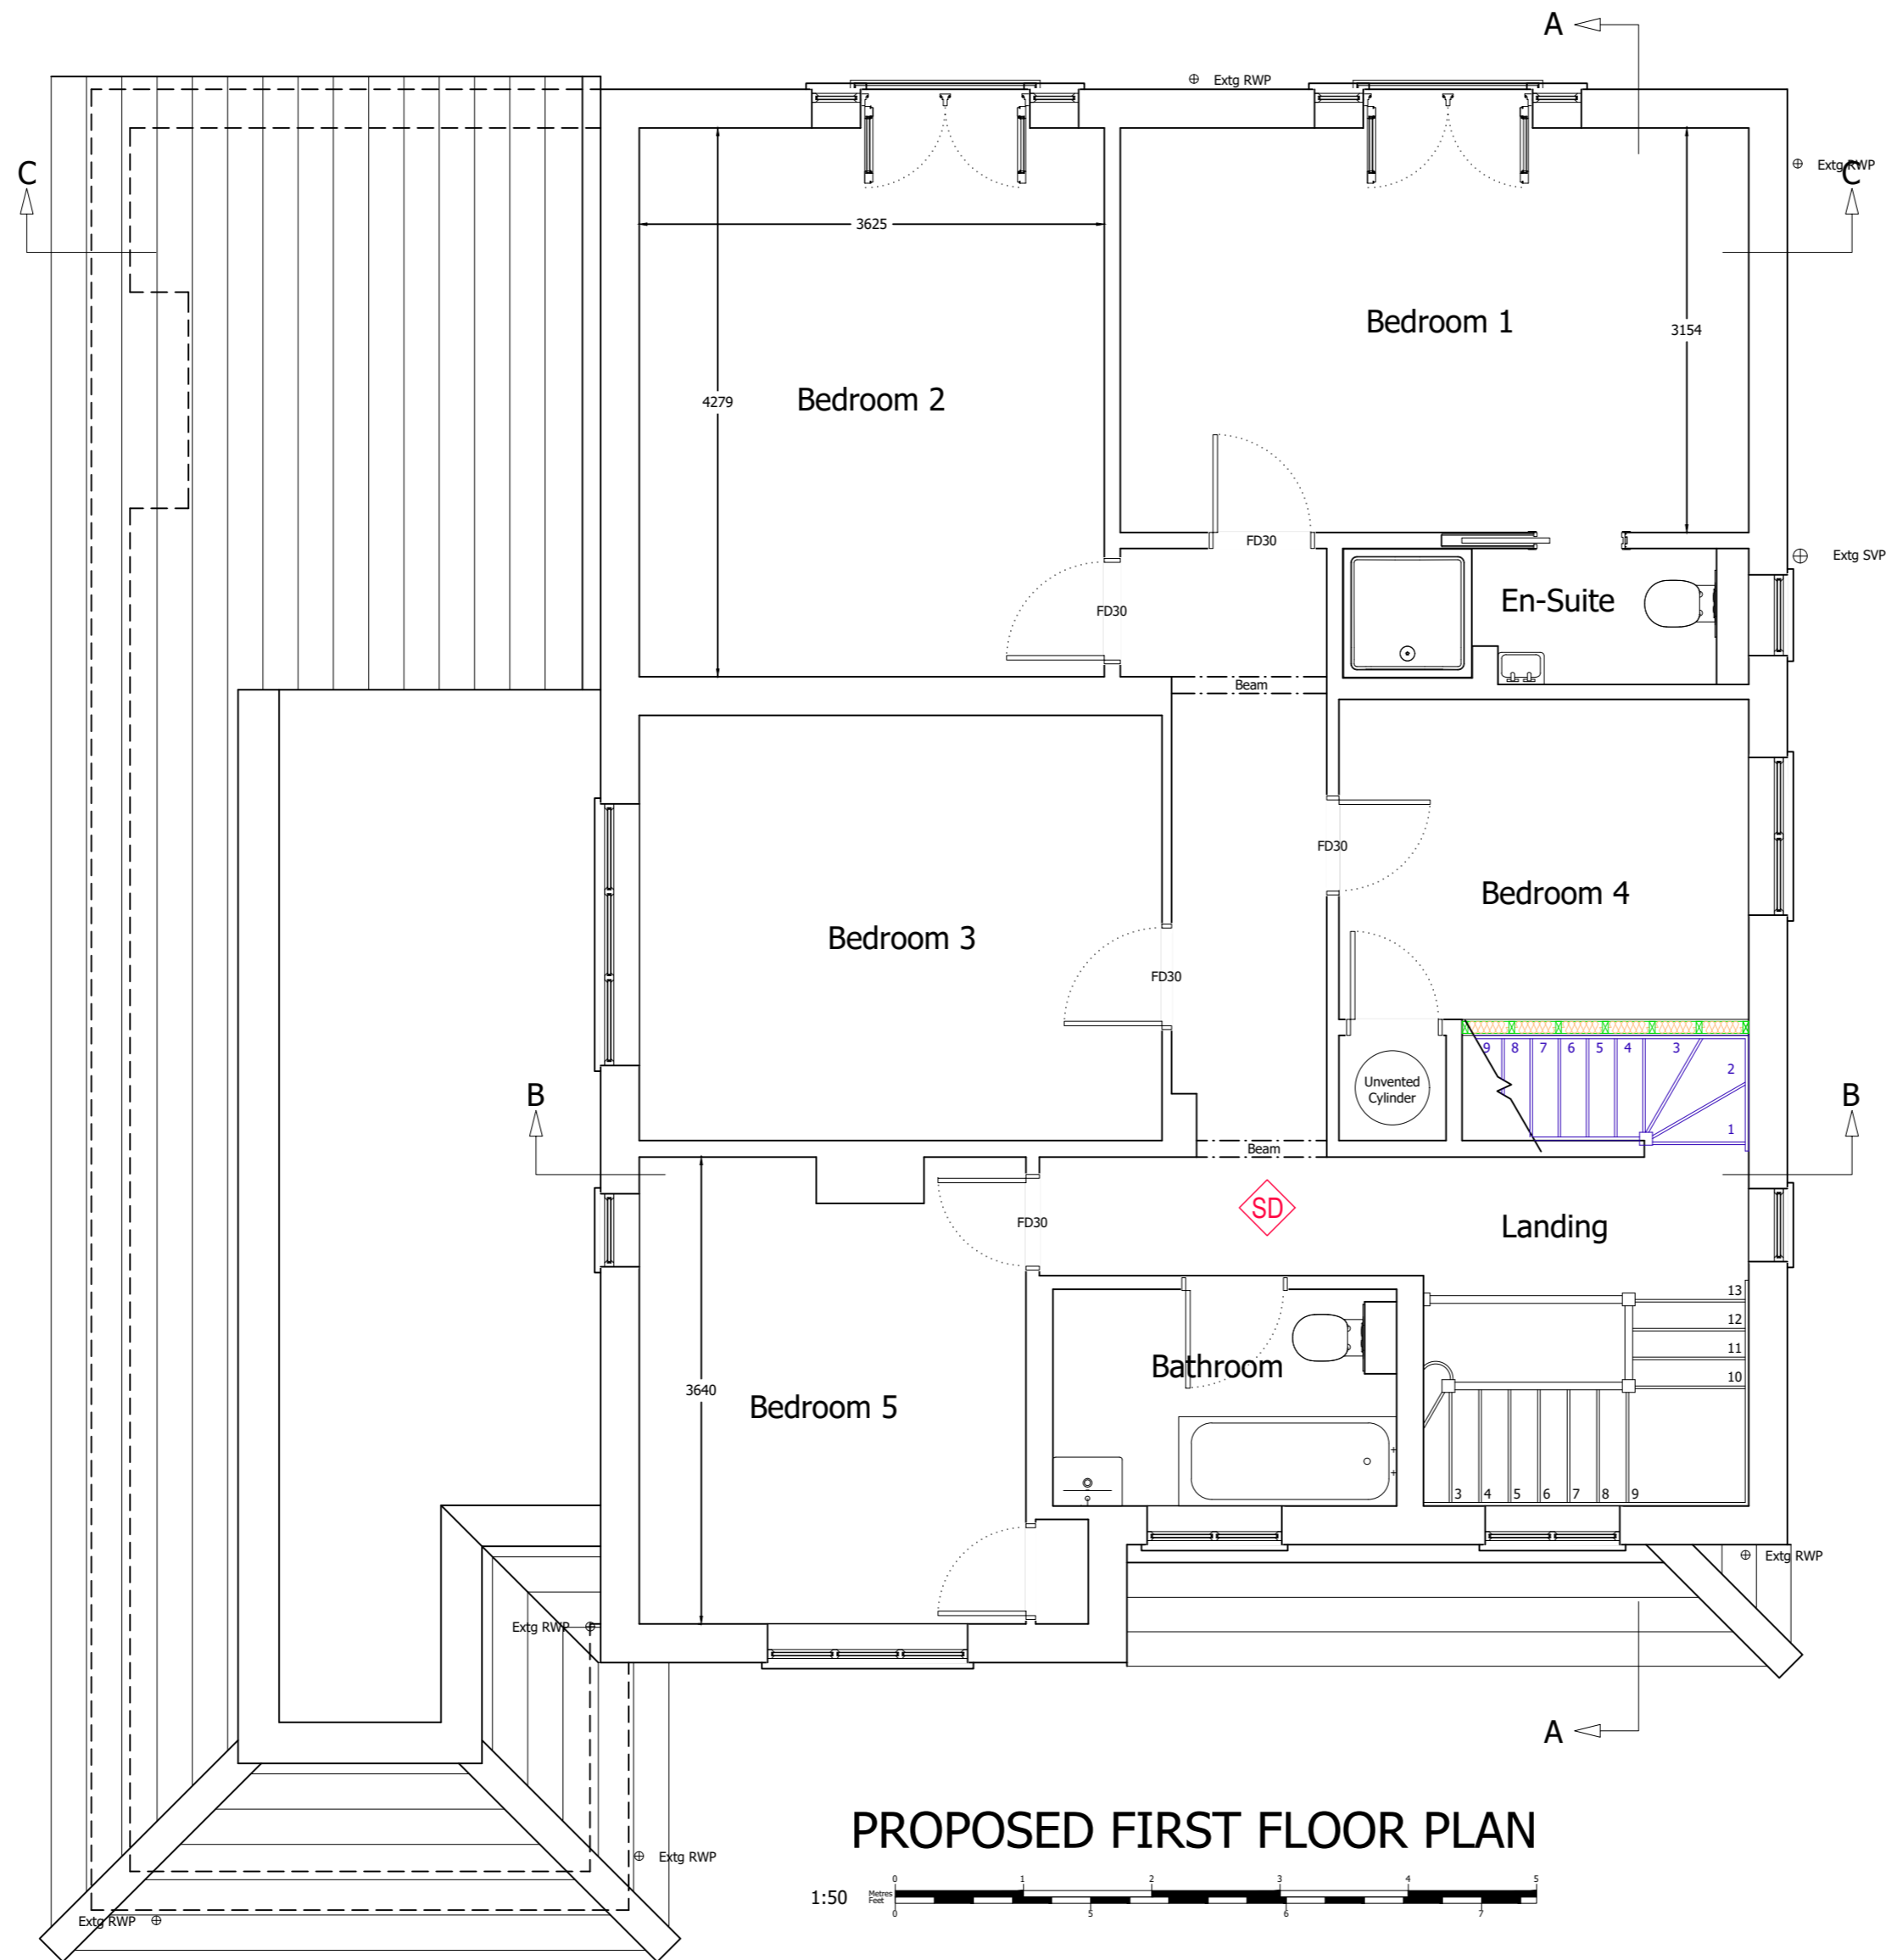

Client Name (s):
Mr & Mrs Sample

Site Address:
1 Sample Road
Sample Town
SAM PLE

Local Authority:
Reading Borough Council

Project Description:
Loft Conversion

Drawing Title:
Proposed First Floor Plan

Drawing Number: Drawing 4
Revision: ----


Date issued: 00/00/0000
Drawn by: JW

Scale: 1:50 @ A2

This drawing is the property of Measured and Drawn Ltd and as such is the subject of Intellectual Property Rights including copyright and design rights. You must not reproduce, copy, loan or submit this drawing to any other party without the written consent of Measured and Drawn Ltd.

Dimensions whether scaled or figured are for Planning & Building Control approvals only. The General Contractor is responsible for the verification of all dimensions on site and must inform Measured and Drawn Ltd of any discrepancies prior to the setting out or ordering of materials.

IT IS THE HOME OWNERS RESPONSIBILITY TO OBTAIN PARTY WALL, LINE OF JUNCTION OR NOTICE OF ADJACENT EXCAVATION AGREEMENTS.

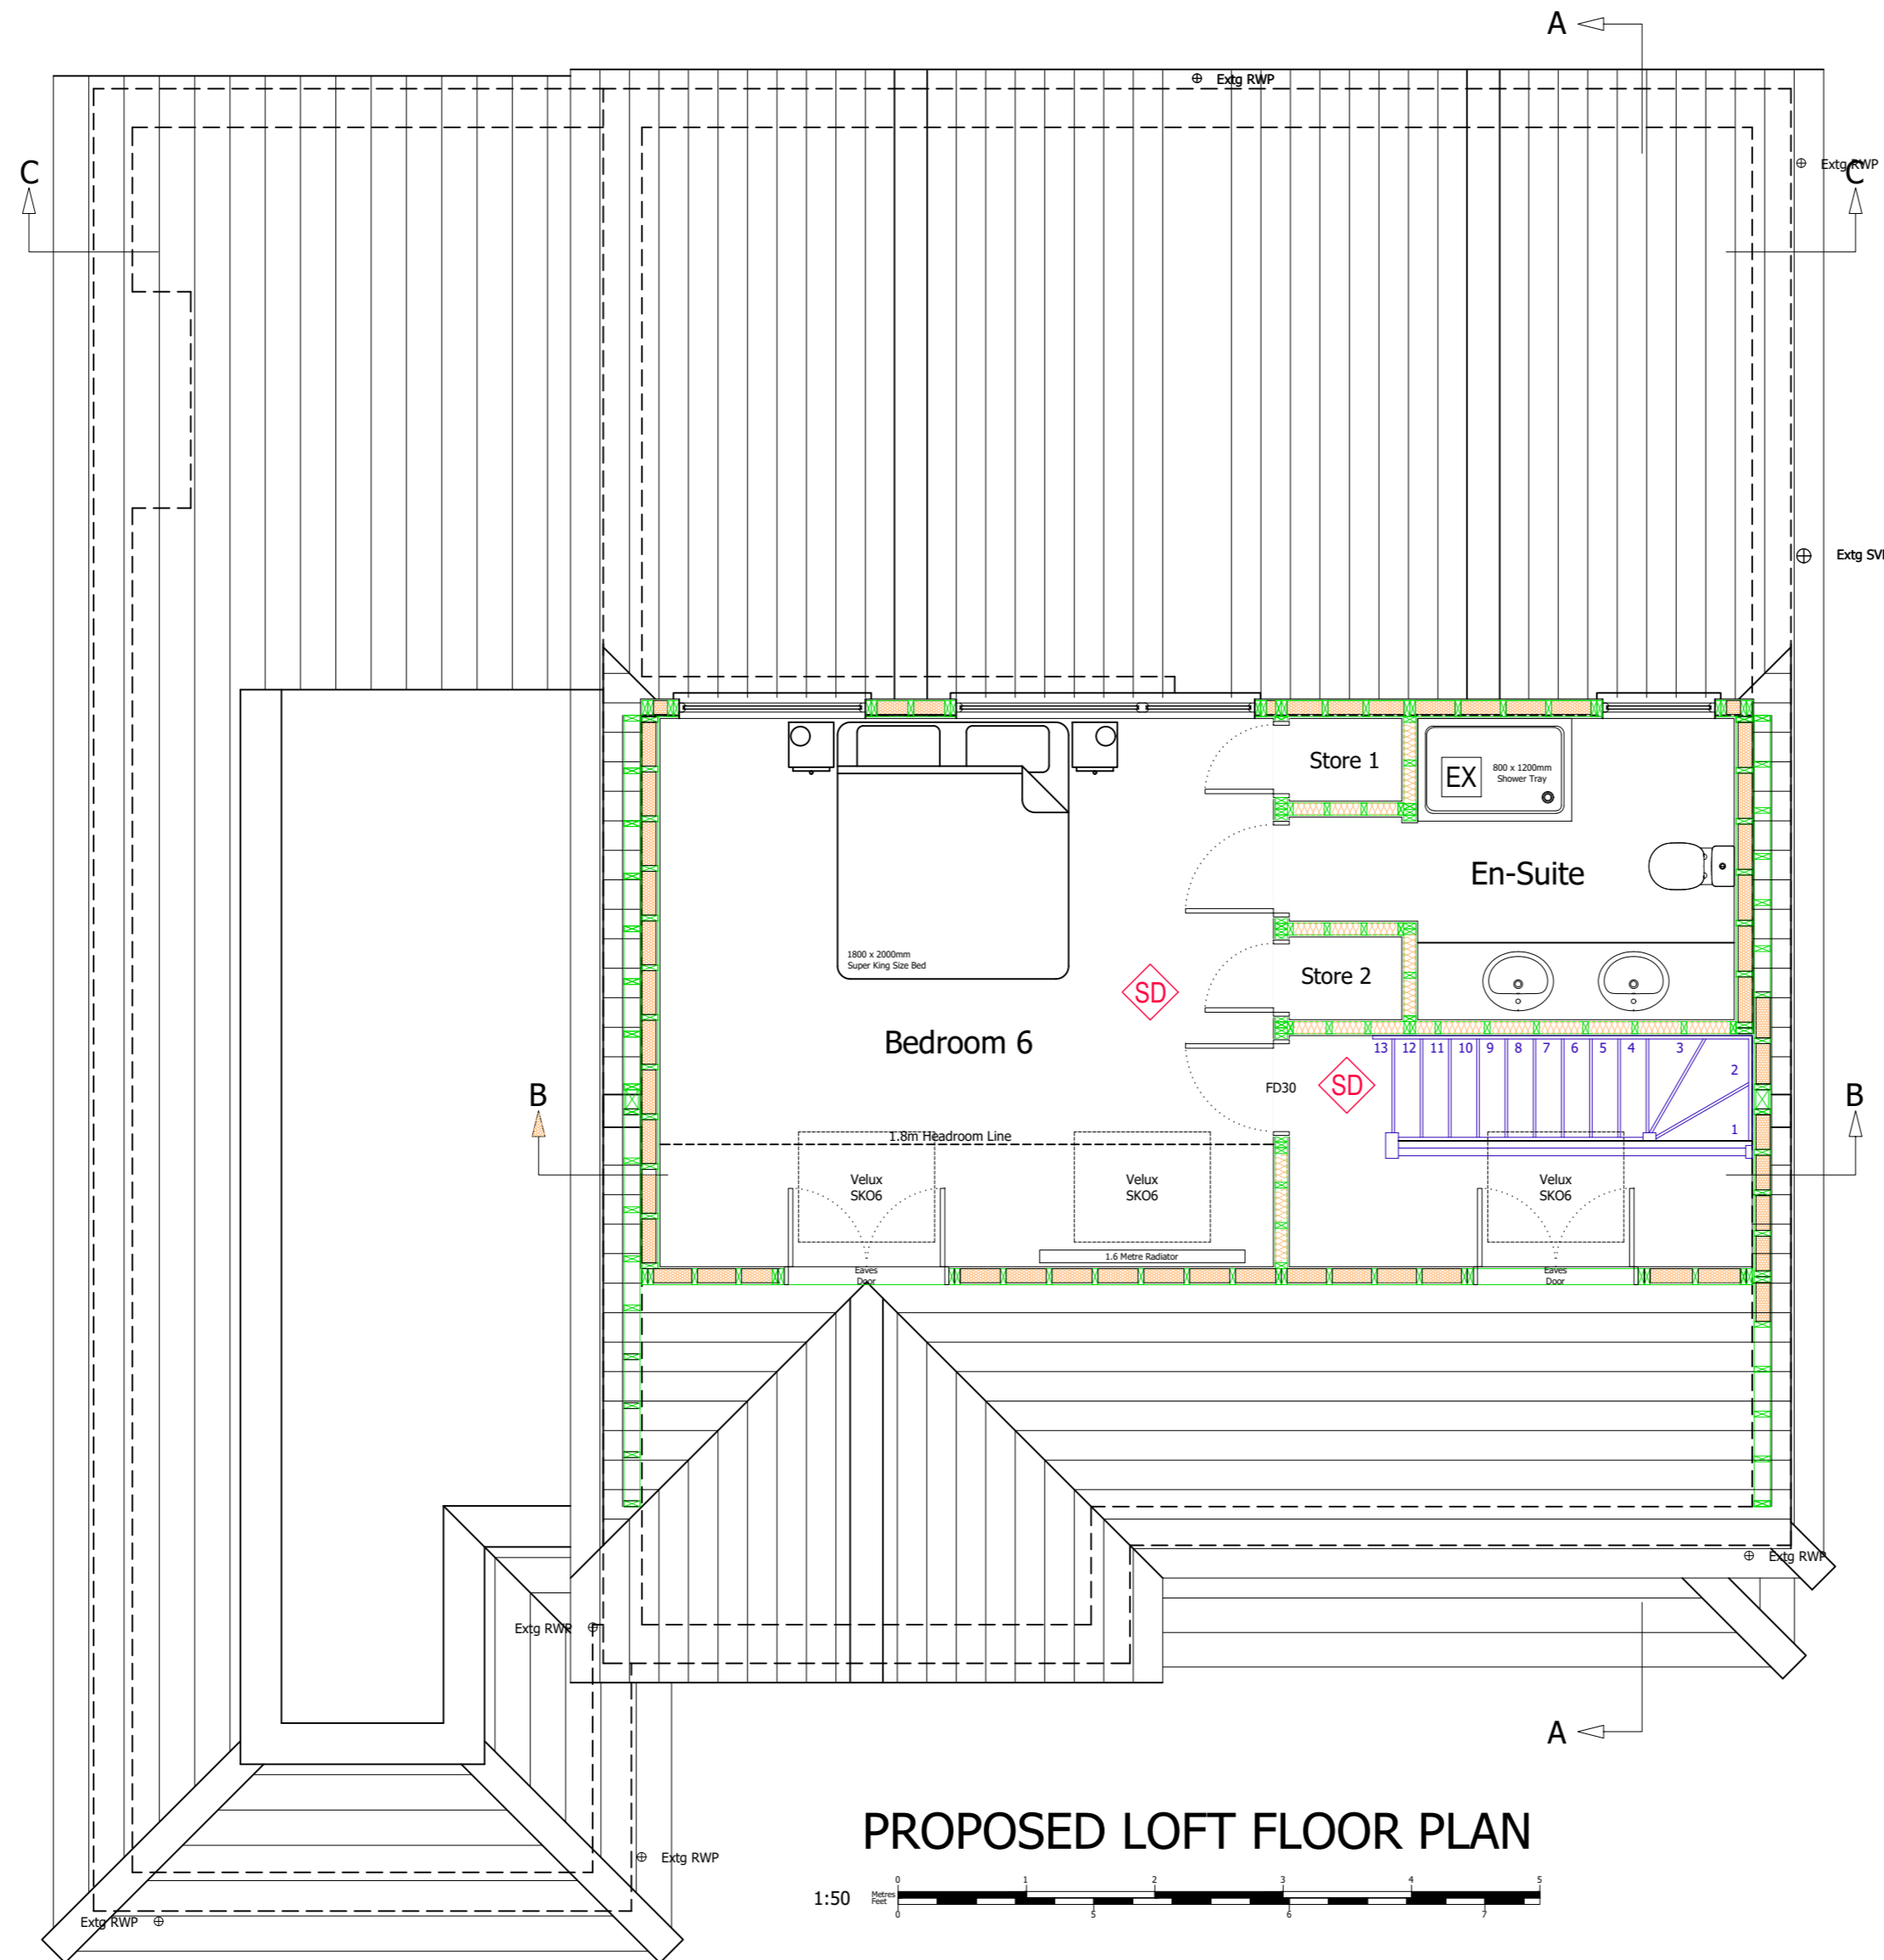

PROPOSED LOFT FLOOR PLAN

1:50

Client Name (s):

Mr & Mrs Sample

Site Address:

1 Sample Road
Sample Town
SAM PLE

Local Authority:

Reading Borough Council

Project Description:

Loft Conversion

Drawing Title:

Proposed Loft Floor Plan

Drawing Number: Revision:

Drawing 5 ----

Date issued: Drawn by:


00/00/0000 JW

Scale: 1:50 @ A2

This drawing is the property of Measured and Drawn Ltd and as such is the subject of Intellectual Property Rights including copyright and design rights. You must not reproduce, copy, loan or submit this drawing to any other party without the written consent of Measured and Drawn Ltd.

Dimensions whether scaled or figured are for Planning & Building Control approvals only. The General Contractor is responsible for the verification of all dimensions on site and must inform Measured and Drawn Ltd of any discrepancies prior to the setting out or ordering of materials.

IT IS THE HOME OWNERS RESPONSIBILITY TO OBTAIN PARTY WALL, LINE OF JUNCTION OR NOTICE OF ADJACENT EXCAVATION AGREEMENTS.

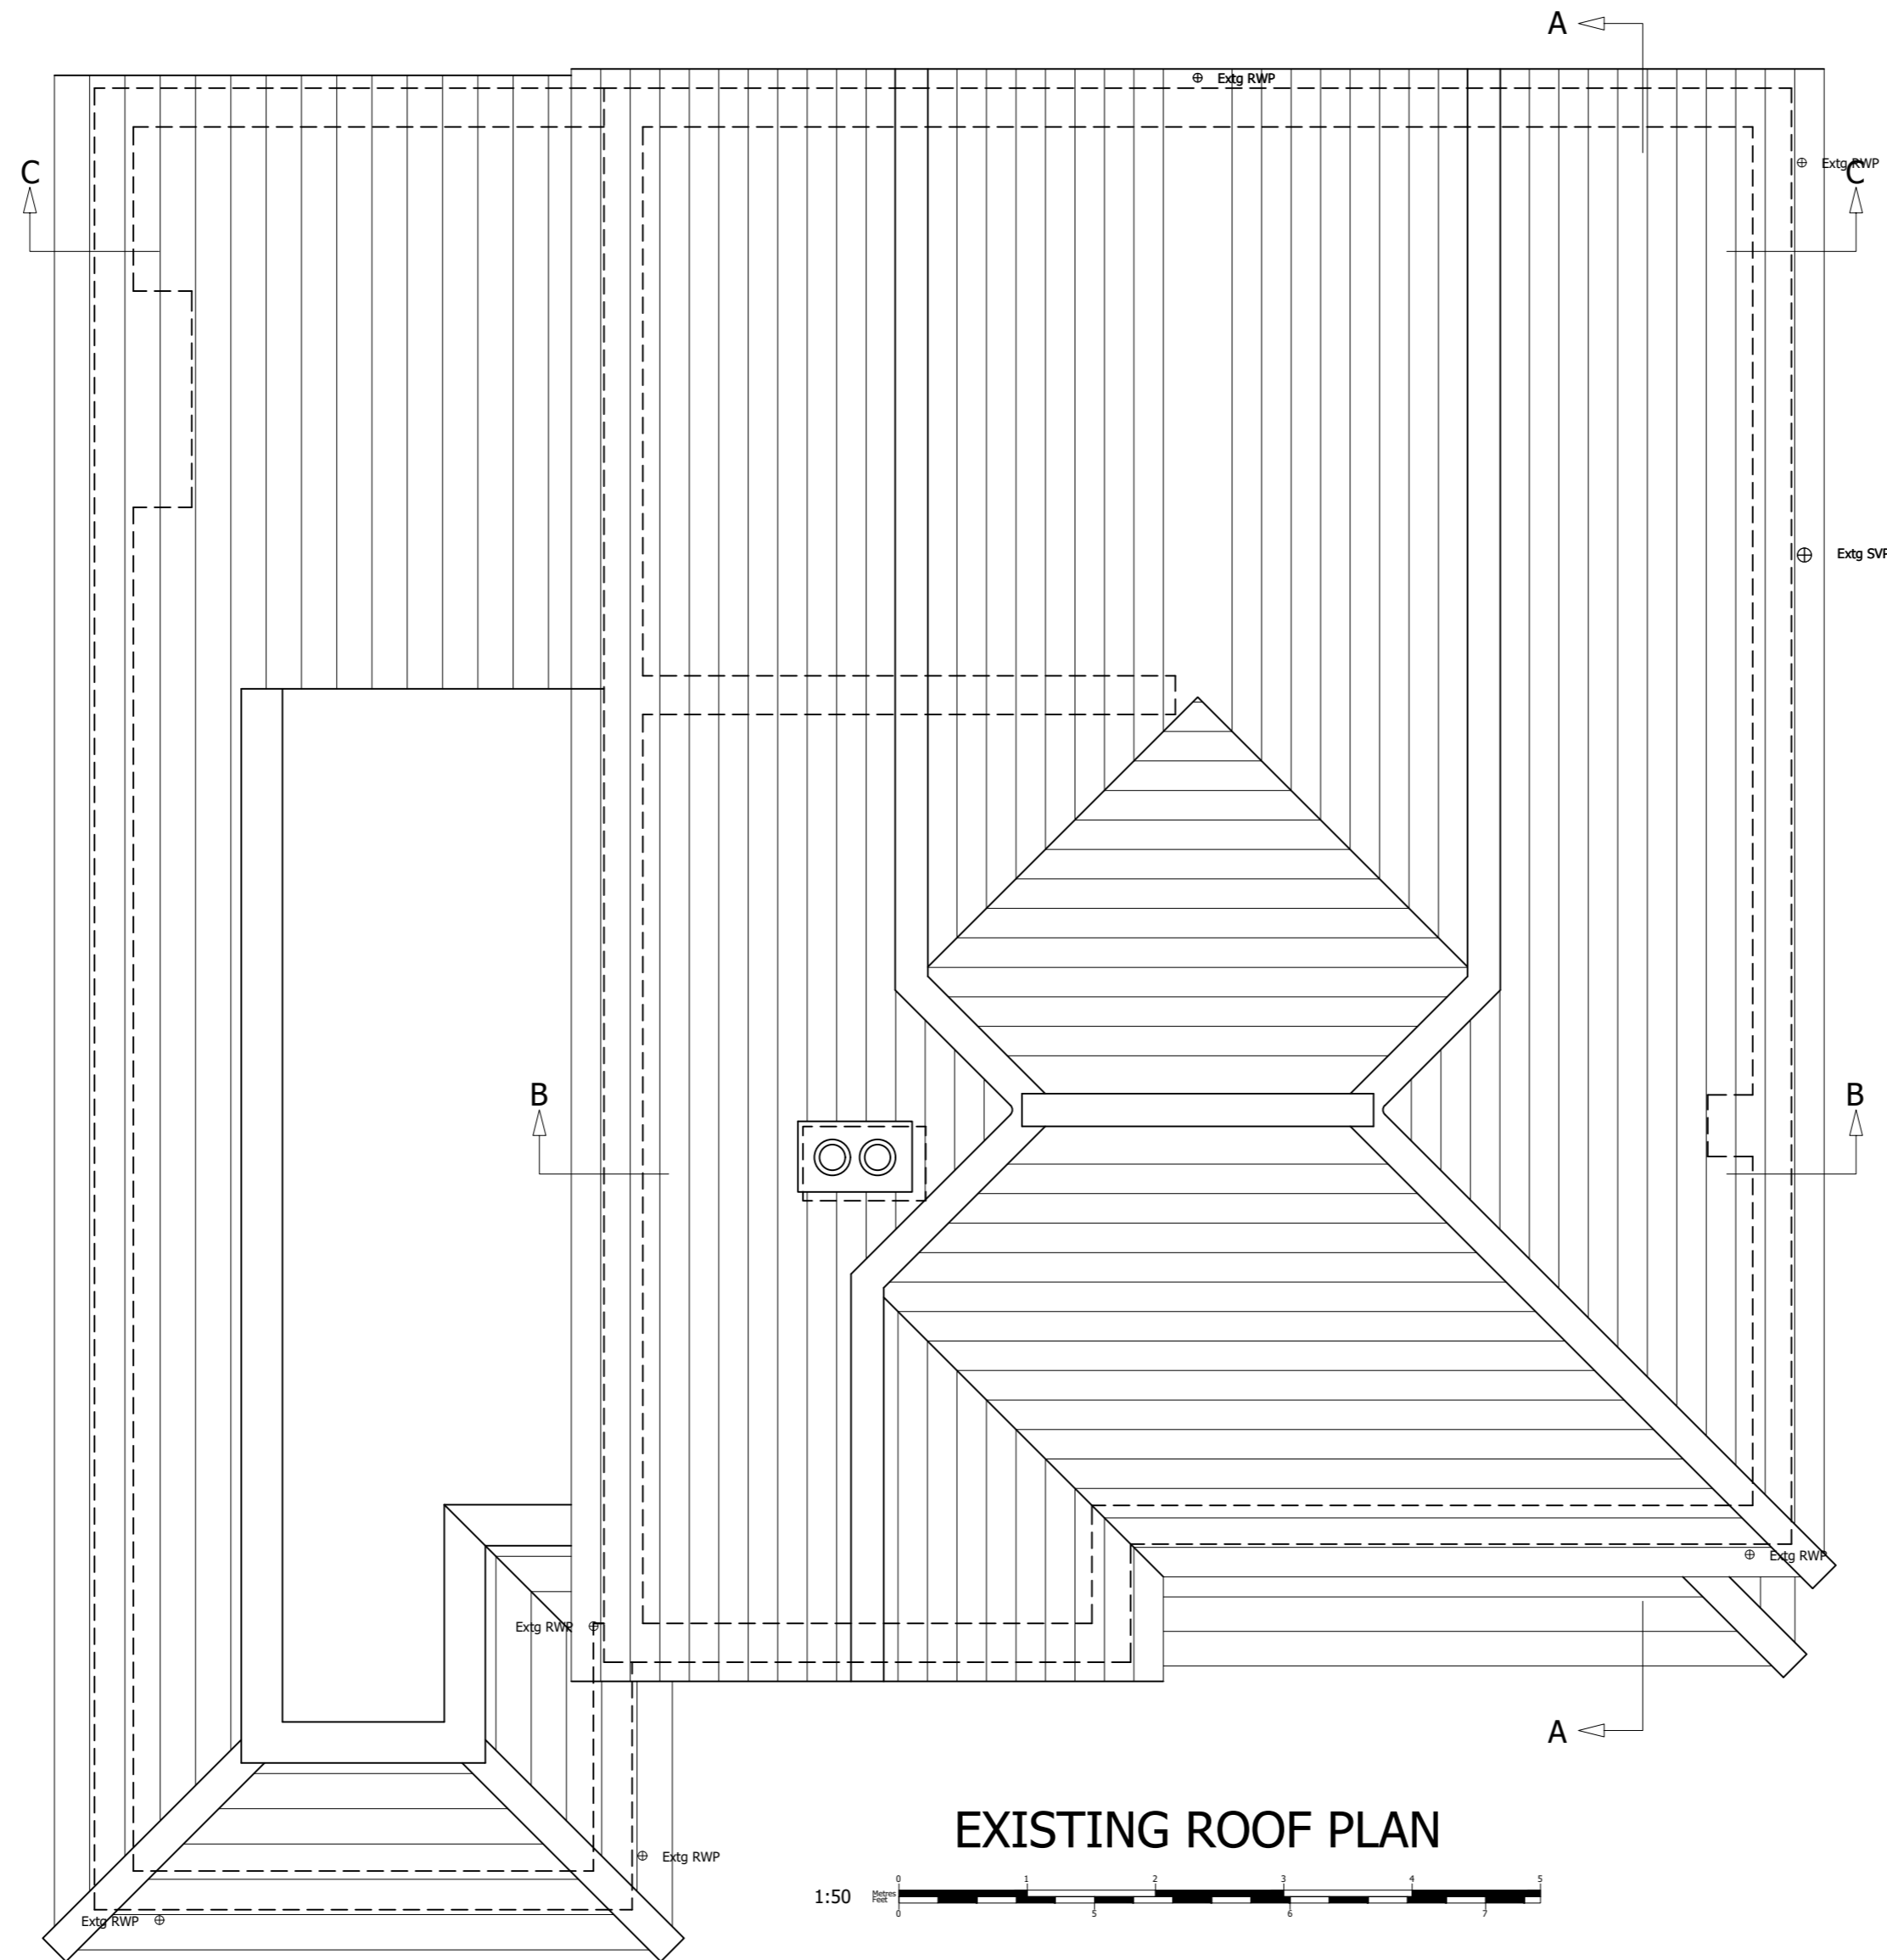

EXISTING ROOF PLAN

1:50

Client Name (s):

Mr & Mrs Sample

Site Address:

1 Sample Road
Sample Town
SAM PLE

Local Authority:

Reading Borough Council

Project Description:

Loft Conversion

Drawing Title:

Existing Roof Plan


Drawing Number: Revision:

Drawing 6 ----

Date issued: Drawn by:

00/00/0000 JW

Scale: 1:50 @ A2

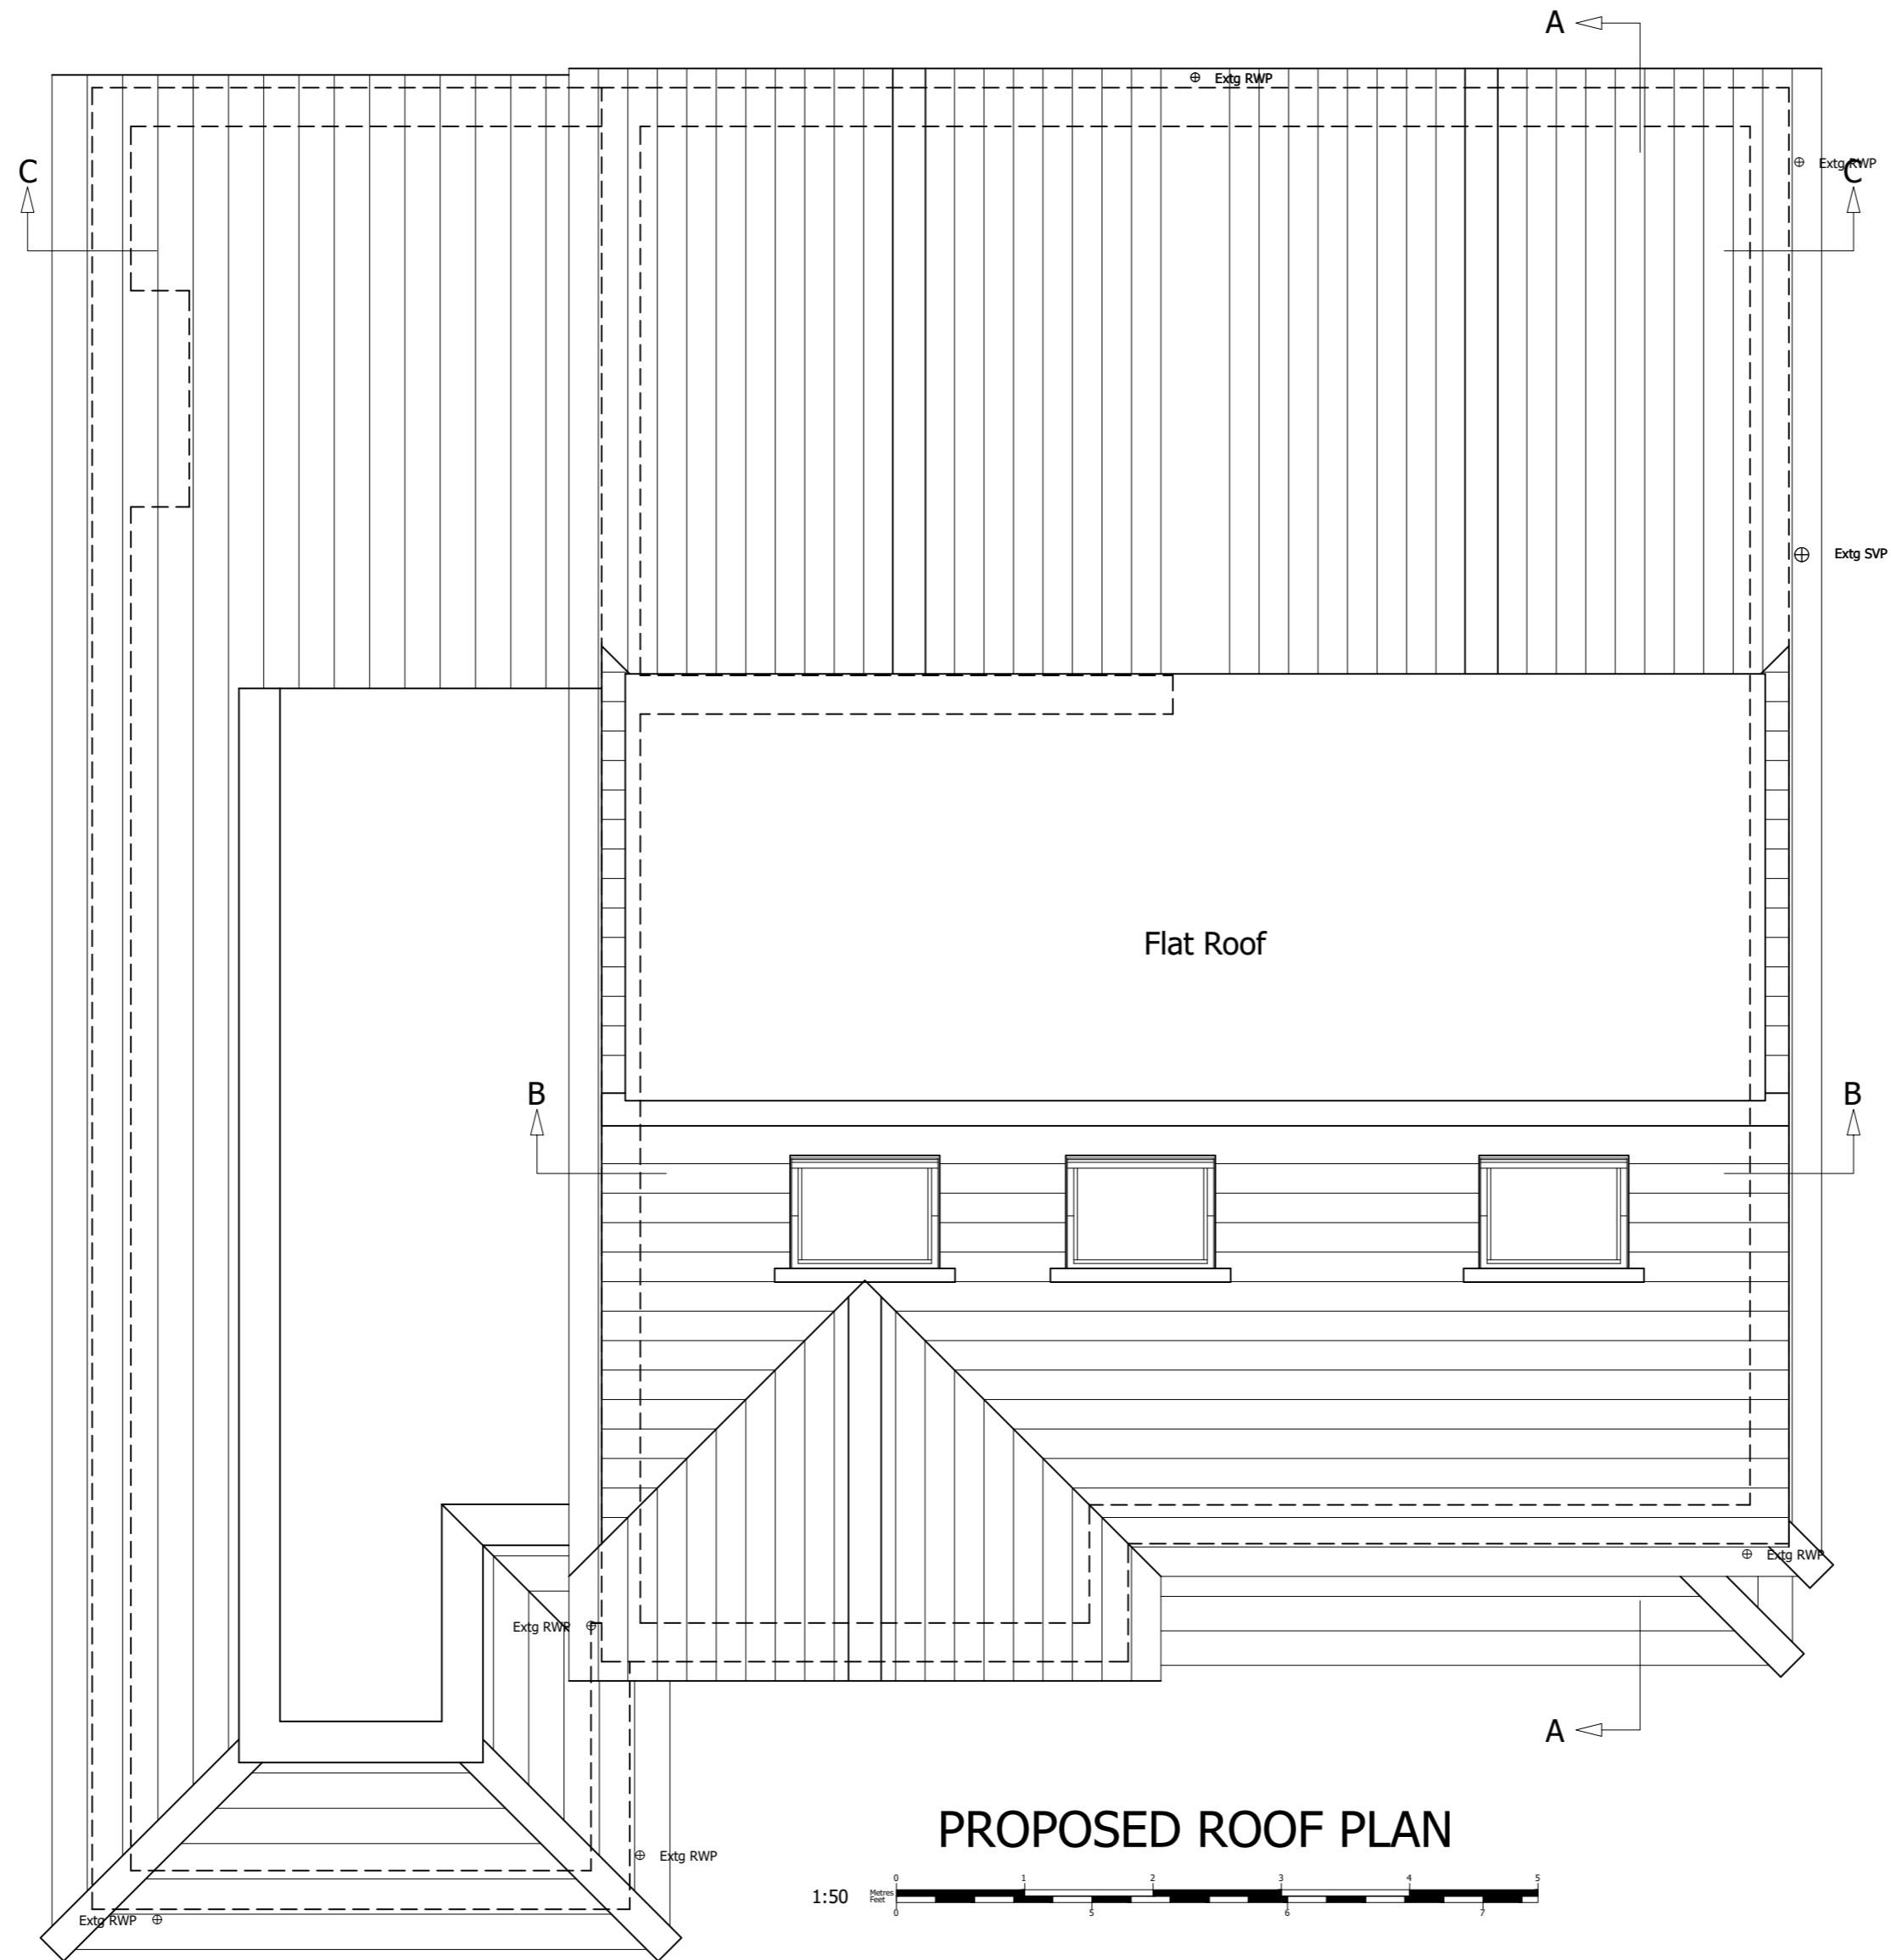

© Copyright Measured and Drawn Ltd.

This drawing is the property of Measured and Drawn Ltd and as such is the subject of Intellectual Property Rights including copyright and design rights. You must not reproduce, copy, loan or submit this drawing to any other party without the written consent of Measured and Drawn Ltd.

Dimensions whether scaled or figured are for Planning & Building Control approvals only. The General Contractor is responsible for the verification of all dimensions on site and must inform Measured and Drawn Ltd of any discrepancies prior to the setting out or ordering of materials.

IT IS THE HOME OWNERS RESPONSIBILITY TO OBTAIN PARTY WALL, LINE OF JUNCTION OR NOTICE OF ADJACENT EXCAVATION AGREEMENTS.

Client Name (s):

Mr & Mrs Sample

Site Address:

1 Sample Road
Sample Town
SAM PLE

Local Authority:

Reading Borough Council

Project Description:

Loft Conversion

Drawing Title:

Proposed Roof Plan

Drawing Number: Revision:

Drawing 7 ----

Date issued: Drawn by:


00/00/0000 JW

Scale: 1:50 @ A2

Planning Issue Drawings




EXISTING FRONT ELEVATION

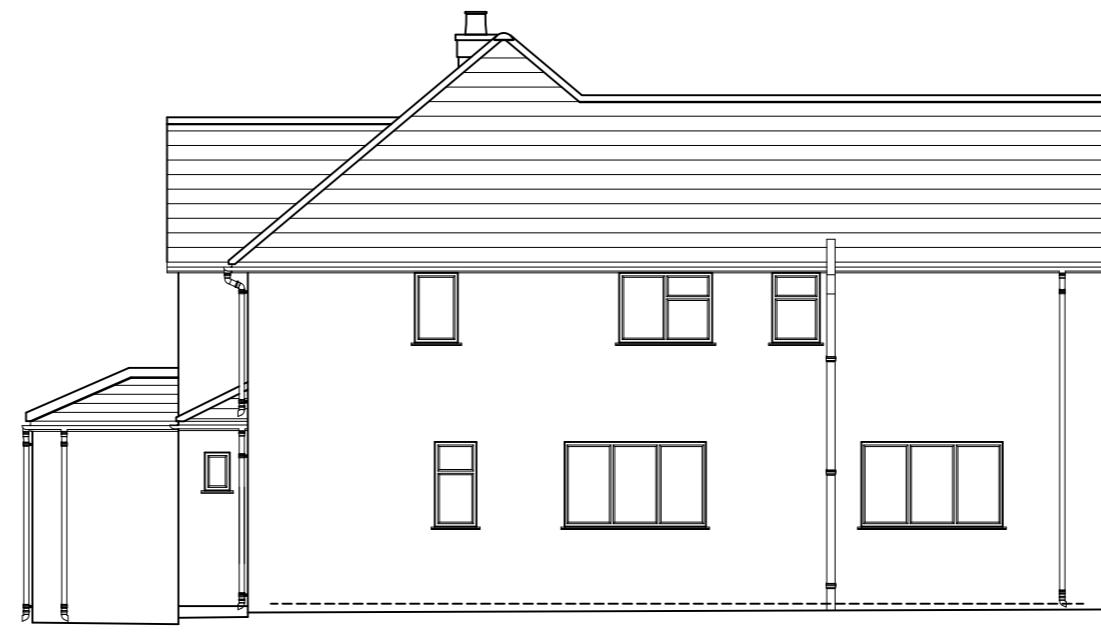

EXISTING RIGHT SIDE ELEVATION



EXISTING REAR ELEVATION

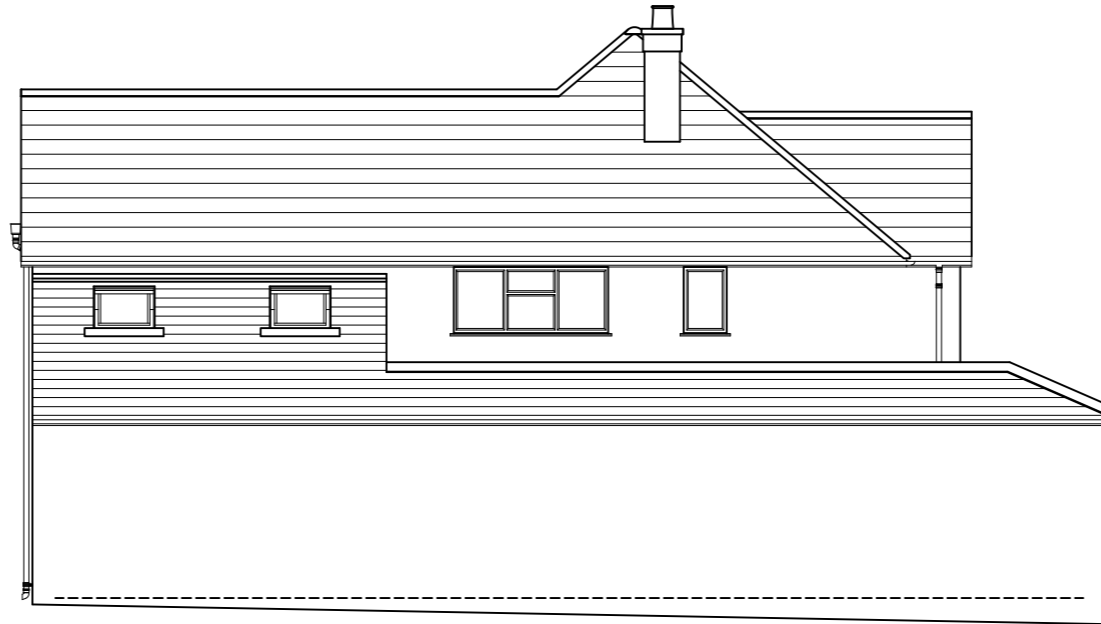


EXISTING LEFT SIDE ELEVATION

1:100



PROPOSED FRONT ELEVATION

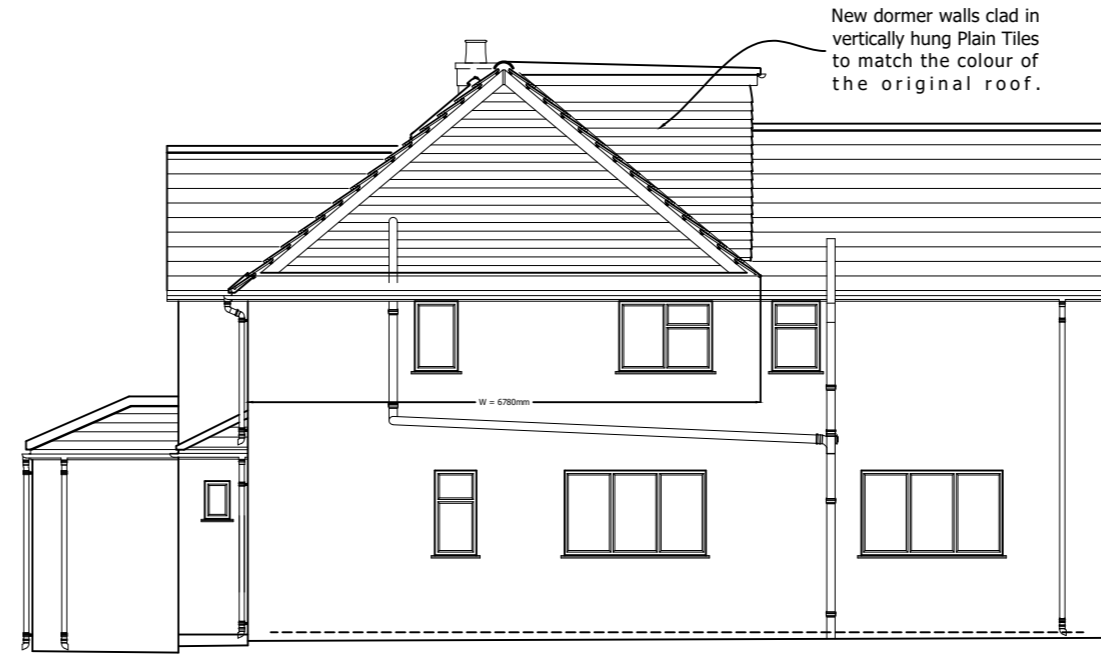

PROPOSED RIGHT SIDE ELEVATION



PROPOSED REAR ELEVATION



PROPOSED LEFT SIDE ELEVATION

1:100

Volume Calculations:
 V1 : Volume Added by Double Hip to Gable
 W = 6.78m
 R = 2.80m
 B = 3.33m
 $V1 = (2.80 \times 3.33 \times 6.78) / 6 \times 2 = 21.07m^3$
 V2 : Volume Added by Rear Dormer
 L = 8.83m
 H = 2.12m
 D = 2.61m
 $V2 = ((2.12 \times 2.61) / 2) \times 8.83 = 24.43m^3$
 Total Volume Added by Whole Development = 45.5m³

© Copyright Measured and Drawn Ltd.

This drawing is the property of Measured and Drawn Ltd and as such is the subject of Intellectual Property Rights including copyright and design rights. You must not reproduce, copy, loan or submit this drawing to any other party without the written consent of Measured and Drawn Ltd.

Dimensions whether scaled or figured are for Planning & Building Control approvals only. The General Contractor is responsible for the verification of all dimensions on site and must inform Measured and Drawn Ltd of any discrepancies prior to the setting out or ordering of materials.

IT IS THE HOME OWNERS RESPONSIBILITY TO OBTAIN PARTY WALL, LINE OF JUNCTION OR NOTICE OF ADJACENT EXCAVATION AGREEMENTS.

Client Name (s):

Mr & Mrs Sample

Site Address:

1 Sample Road
 Sample Town
 SAM PLE

Local Authority:

Reading Borough Council

Project Description:

Loft Conversion

Drawing Title:

Existing & Proposed Elevations

Drawing Number: Revision:


Drawing 8 ----

Date issued: Drawn by:


00/00/0000 JW

Scale: 1:50 @ A2

Measured & Drawn

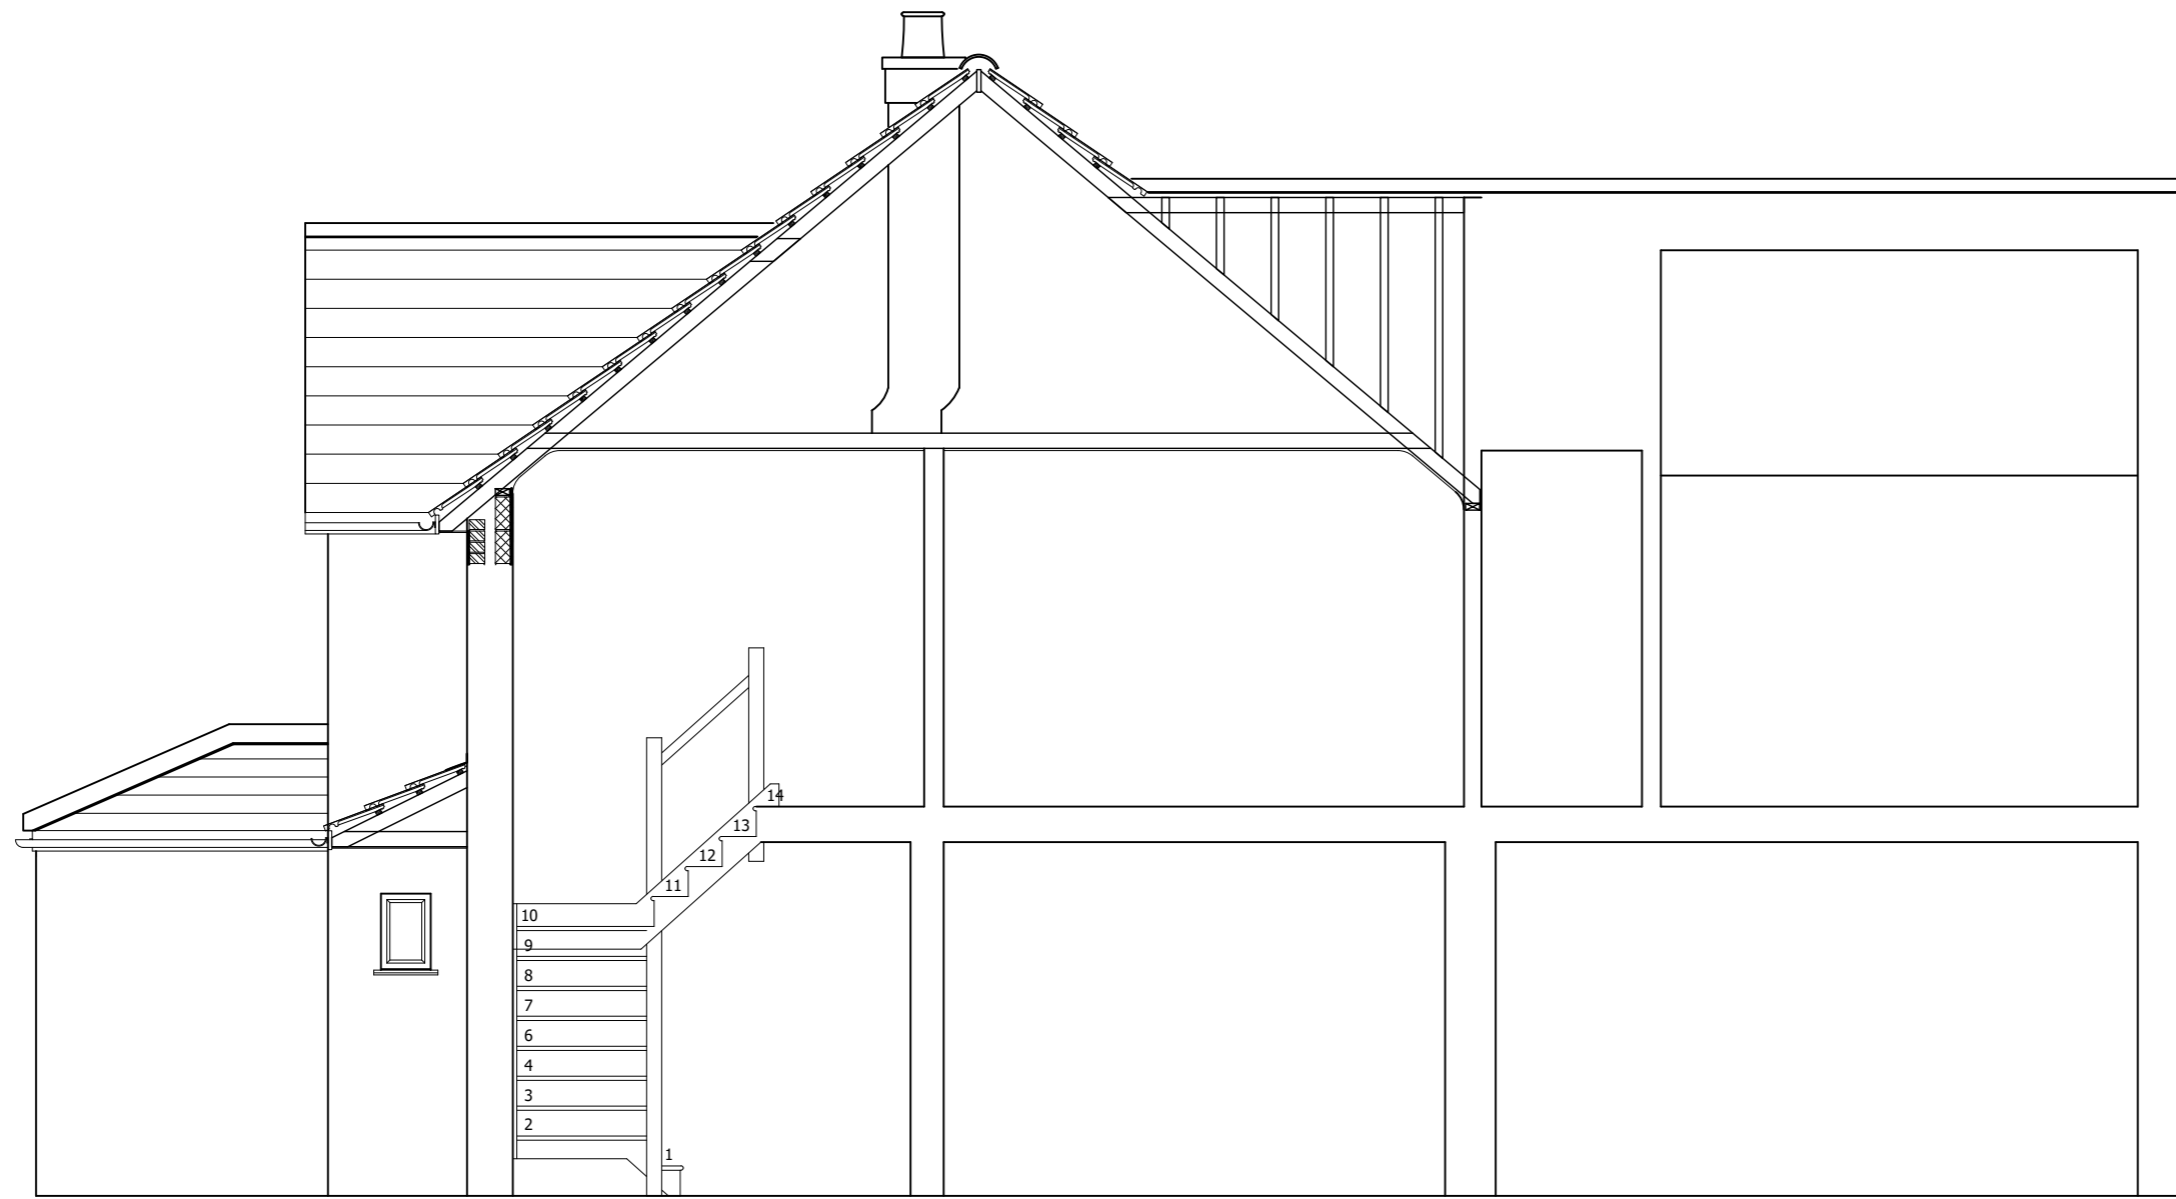

EXISTING SECTION A-A

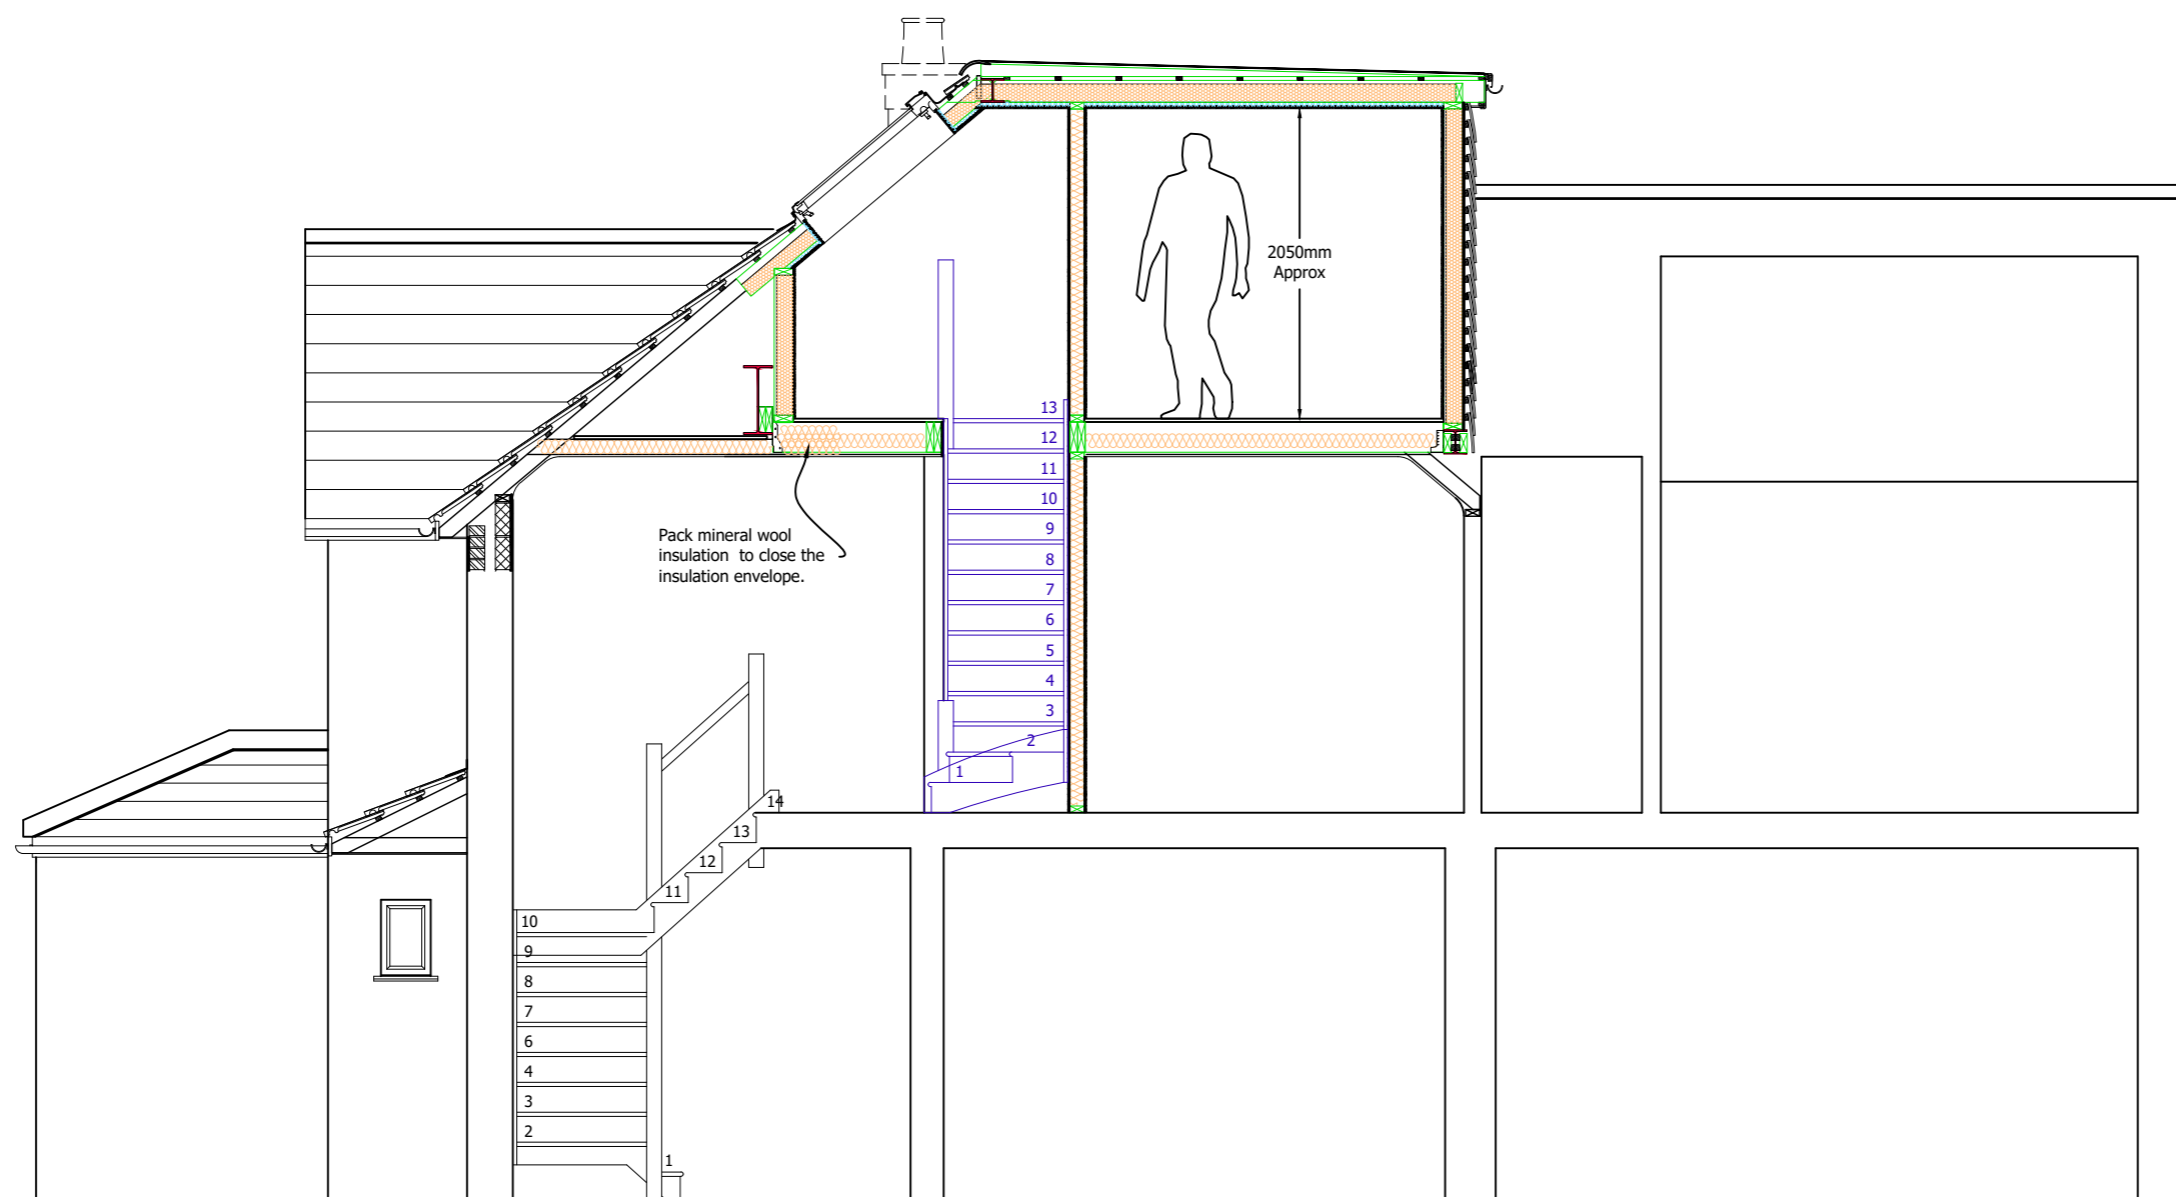

PROPOSED SECTION A-A



© Copyright Measured and Drawn Ltd.

This drawing is the property of Measured and Drawn Ltd and as such is the subject of Intellectual Property Rights including copyright and design rights. You must not reproduce, copy, loan or submit this drawing to any other party without the written consent of Measured and Drawn Ltd.

Dimensions whether scaled or figured are for Planning & Building Control approvals only. The General Contractor is responsible for the verification of all dimensions on site and must inform Measured and Drawn Ltd of any discrepancies prior to the setting out or ordering of materials.

IT IS THE HOME OWNERS RESPONSIBILITY TO OBTAIN PARTY WALL, LINE OF JUNCTION OR NOTICE OF ADJACENT EXCAVATION AGREEMENTS.

Client Name (s):

Mr & Mrs Sample

Site Address:

1 Sample Road
Sample Town
SAM PLE

Local Authority:

Reading Borough Council

Project Description:

Loft Conversion

Drawing Title:

Existing & Proposed Sections A-A

Drawing Number: Revision:

Drawing 9 ----

Date issued: Drawn by:

00/00/0000 JW

Scale: 1:50 @ A2