


Planning Issue Drawings

© Copyright Measured and Drawn Ltd.


This drawing is the property of Measured and Drawn Ltd and as such is the subject of Intellectual Property Rights including copyright and design rights. You must not reproduce, copy, loan or submit this drawing to any other party without the written consent of Measured and Drawn Ltd.

Dimensions whether scaled or figured are for Planning & Building Control approvals only. The General Contractor is responsible for the verification of all dimensions on site and must inform Measured and Drawn Ltd of any discrepancies prior to the setting out or ordering of materials.

IT IS THE HOME OWNERS RESPONSIBILITY TO OBTAIN PARTY WALL, LINE OF JUNCTION OR NOTICE OF ADJACENT EXCAVATION AGREEMENTS.

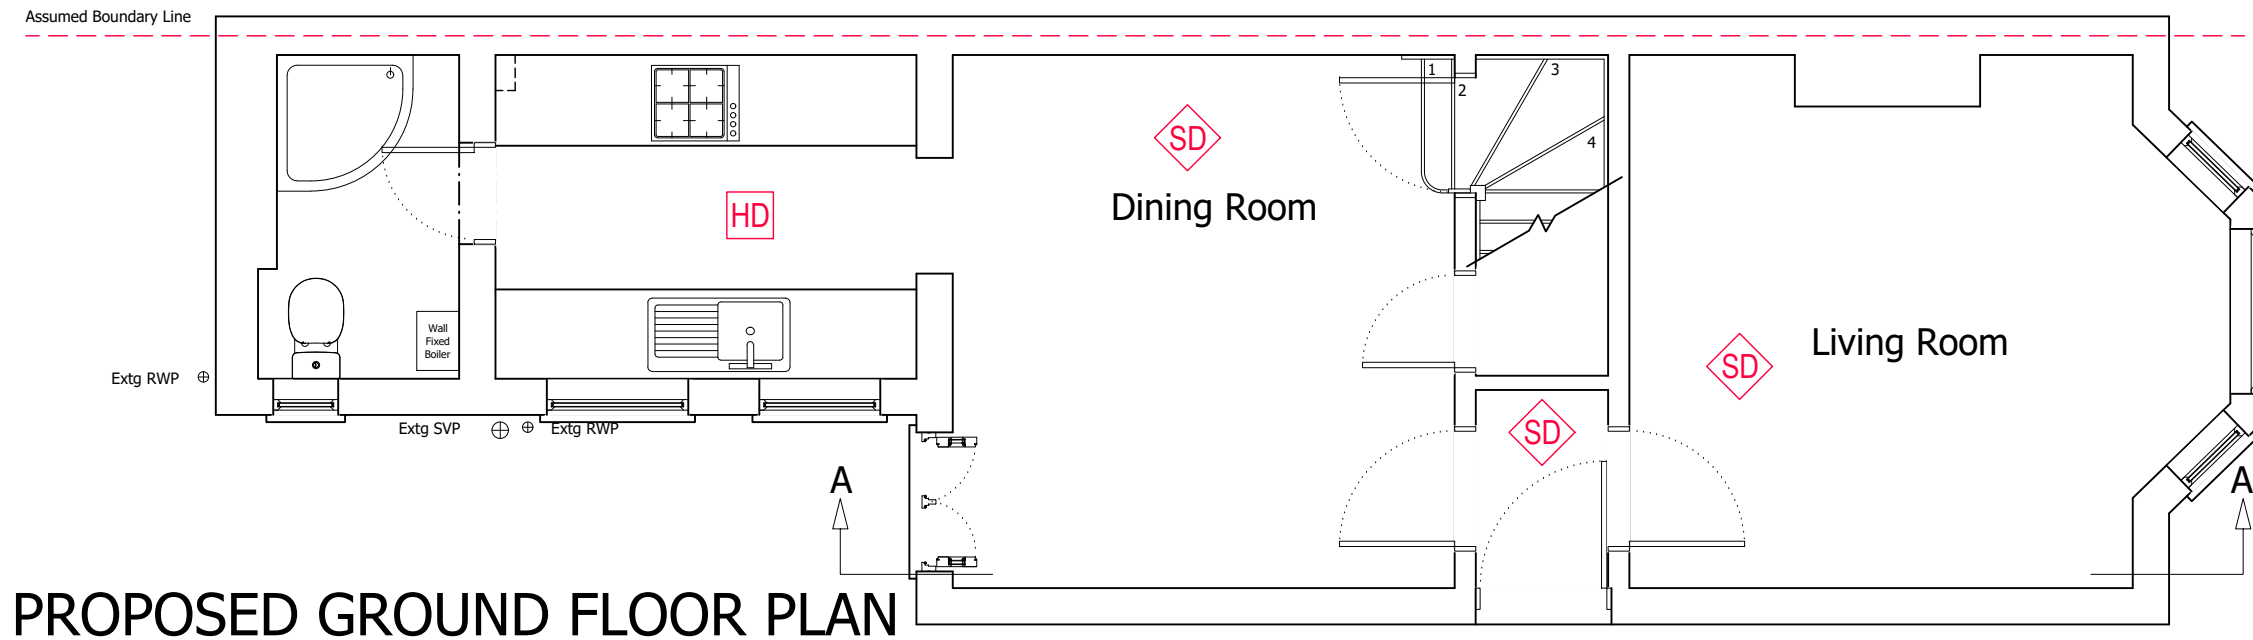

PROPOSED GROUND FLOOR PLAN

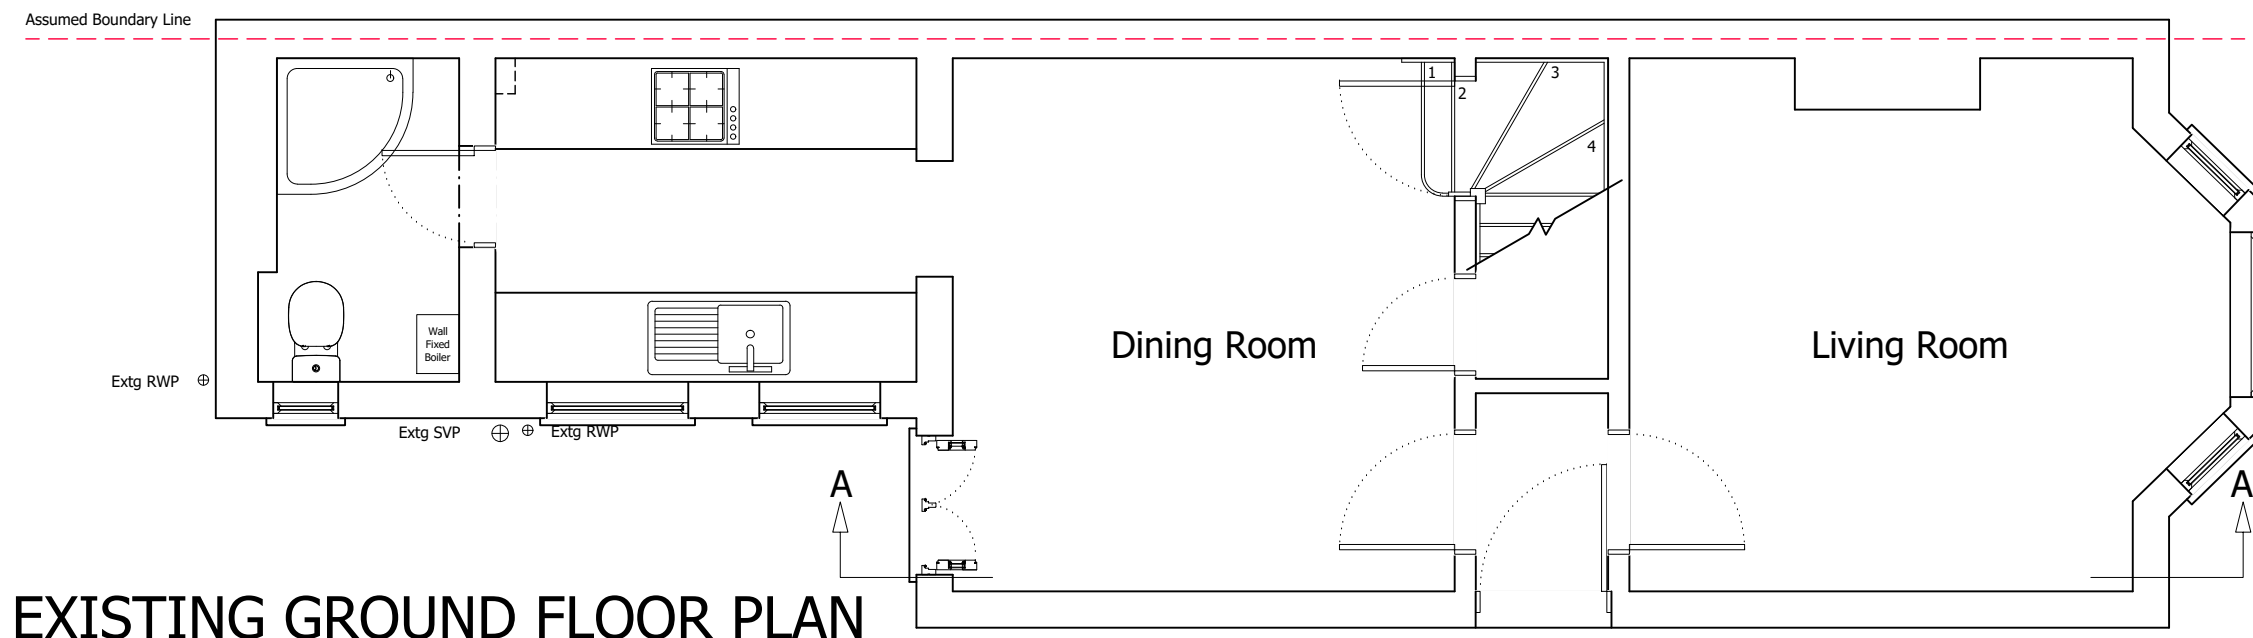

EXISTING GROUND FLOOR PLAN



Client Name (s): Mr & Mrs Sample

Local Authority: Kingston Upon Thames

Drawing Number: Drawing 1

Revision: ----

Site Address: 1 Sample Road
Sample Town
SAM PLE

Project Description: Loft Conversion

Date issued: 00/00/2000

Drawn by: JW

Drawing Title: Existing & Proposed Ground Floor Plans

Scale: 1:50 @ A3

Measured & Drawn




Planning Issue Drawings

© Copyright Measured and Drawn Ltd.

This drawing is the property of Measured and Drawn Ltd and as such is the subject of Intellectual Property Rights including copyright and design rights. You must not reproduce, copy, loan or submit this drawing to any other party without the written consent of Measured and Drawn Ltd.

Dimensions whether scaled or figured are for Planning & Building Control approvals only. The General Contractor is responsible for the verification of all dimensions on site and must inform Measured and Drawn Ltd of any discrepancies prior to the setting out or ordering of materials.

IT IS THE HOME OWNERS RESPONSIBILITY TO OBTAIN PARTY WALL, LINE OF JUNCTION OR NOTICE OF ADJACENT EXCAVATION AGREEMENTS.

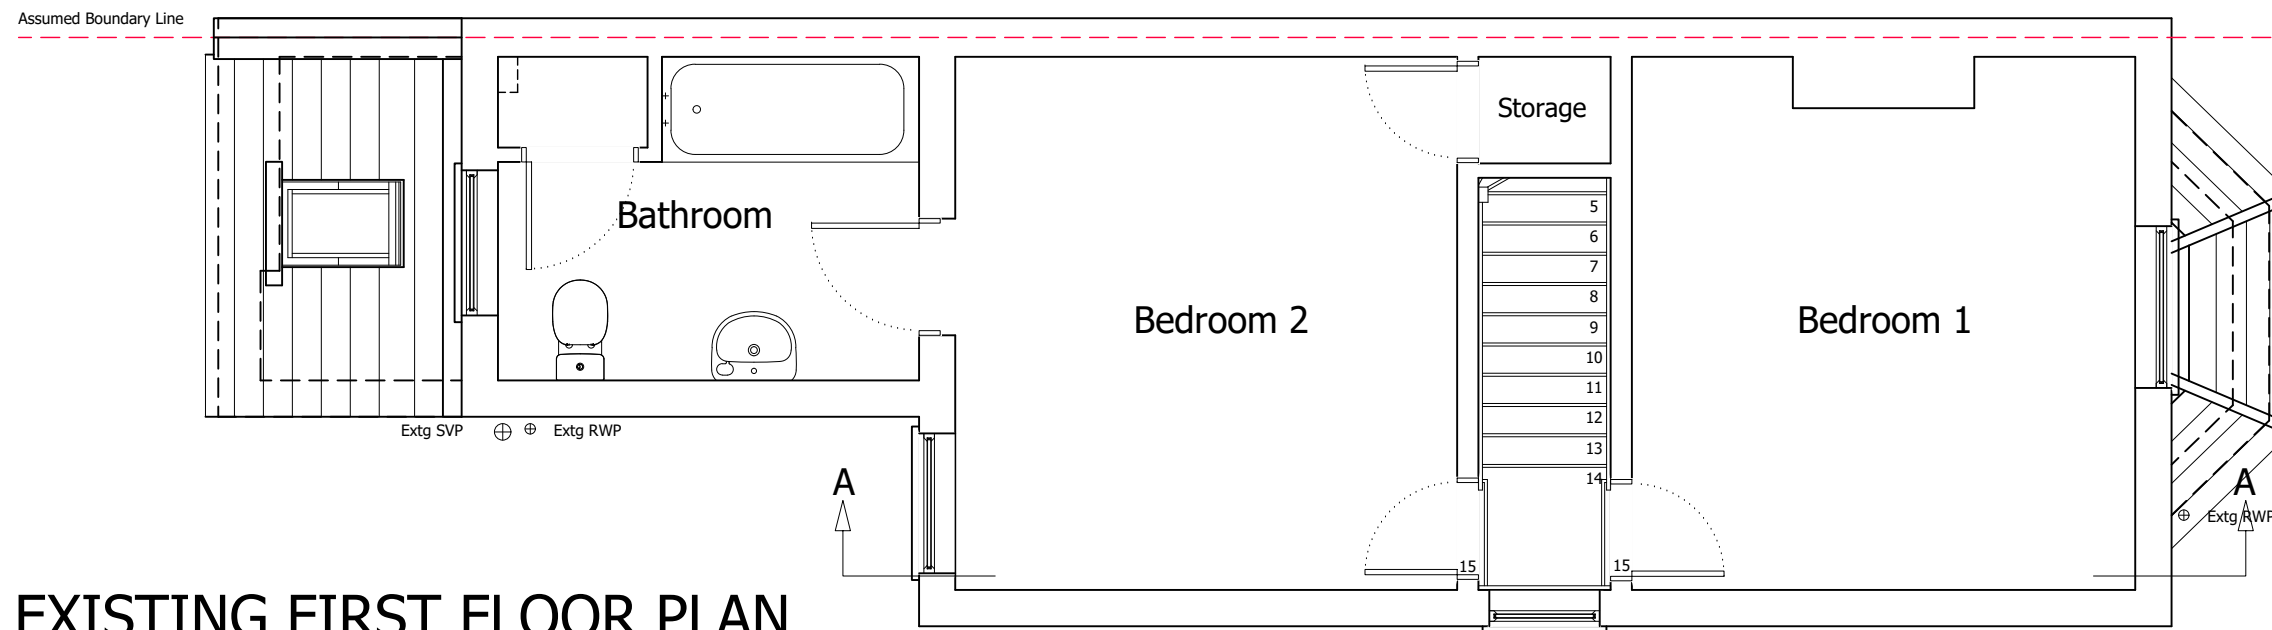 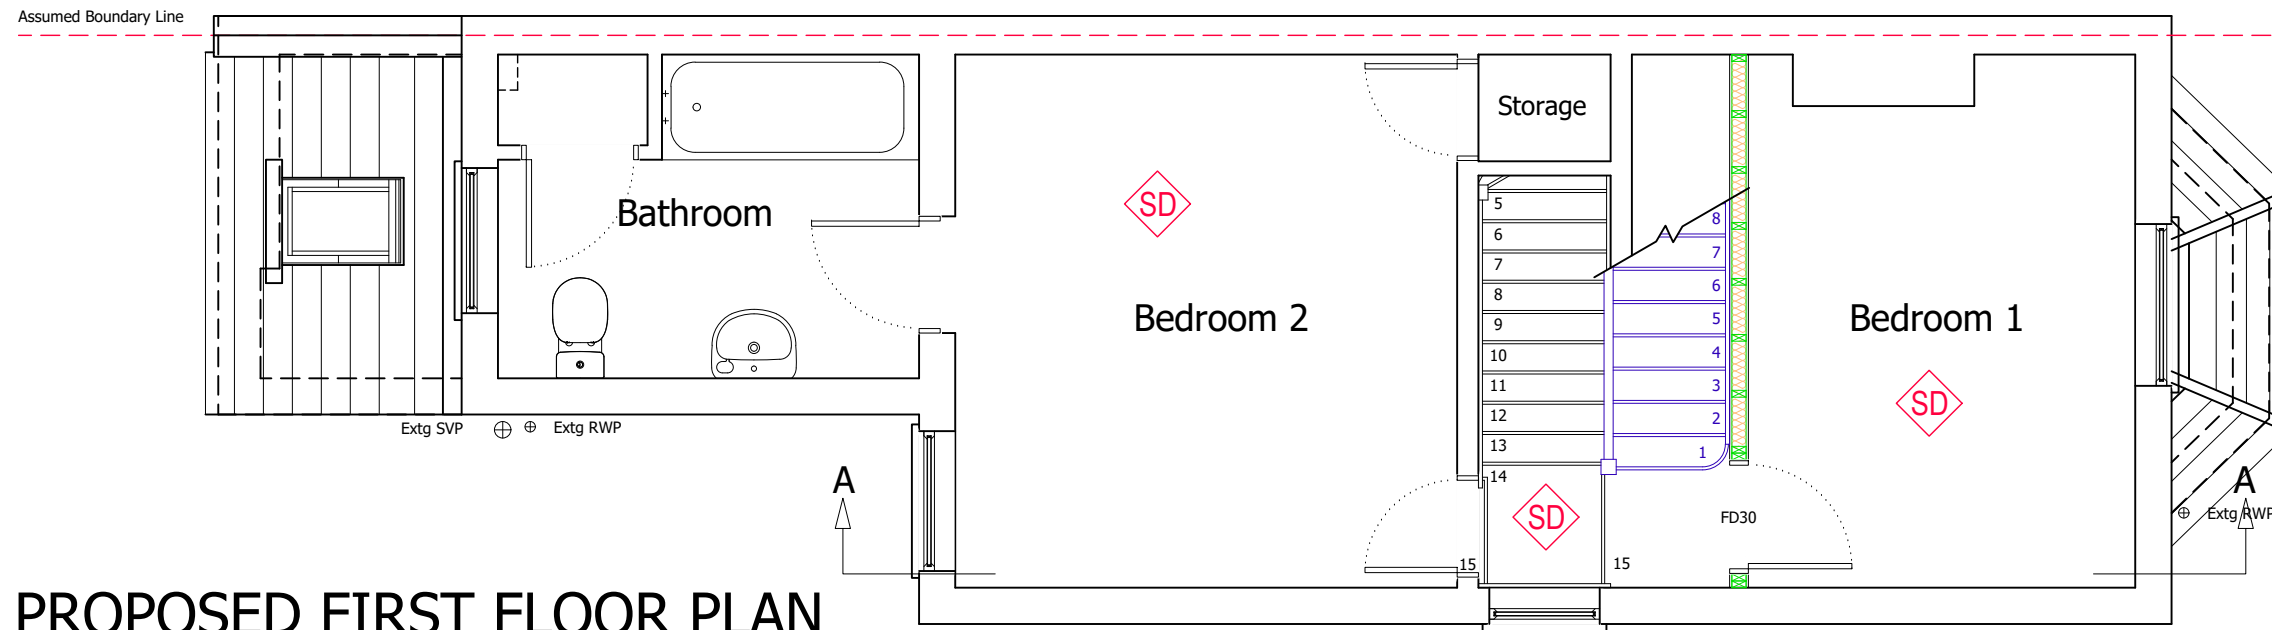

Client Name (s): Mr & Mrs Sample

Site Address: 1 Sample Road
Sample Town
SAM PLE

Local Authority: Kingston Upon Thames

Project Description: Loft Conversion

Drawing Title: Existing & Proposed First Floor Plans

Drawing Number: Drawing 2

Date issued: 00/00/2000

Revision: ----

Drawn by: JW


Scale: 1:50 @ A3

Measured & Drawn

This drawing is the property of Measured and Drawn Ltd and as such is the subject of Intellectual Property Rights including copyright and design rights. You must not reproduce, copy, loan or submit this drawing to any other party without the written consent of Measured and Drawn Ltd.

Dimensions whether scaled or figured are for Planning & Building Control approvals only. The General Contractor is responsible for the verification of all dimensions on site and must inform Measured and Drawn Ltd of any discrepancies prior to the setting out or ordering of materials.

IT IS THE HOME OWNERS RESPONSIBILITY TO OBTAIN PARTY WALL, LINE OF JUNCTION OR NOTICE OF ADJACENT EXCAVATION AGREEMENTS.

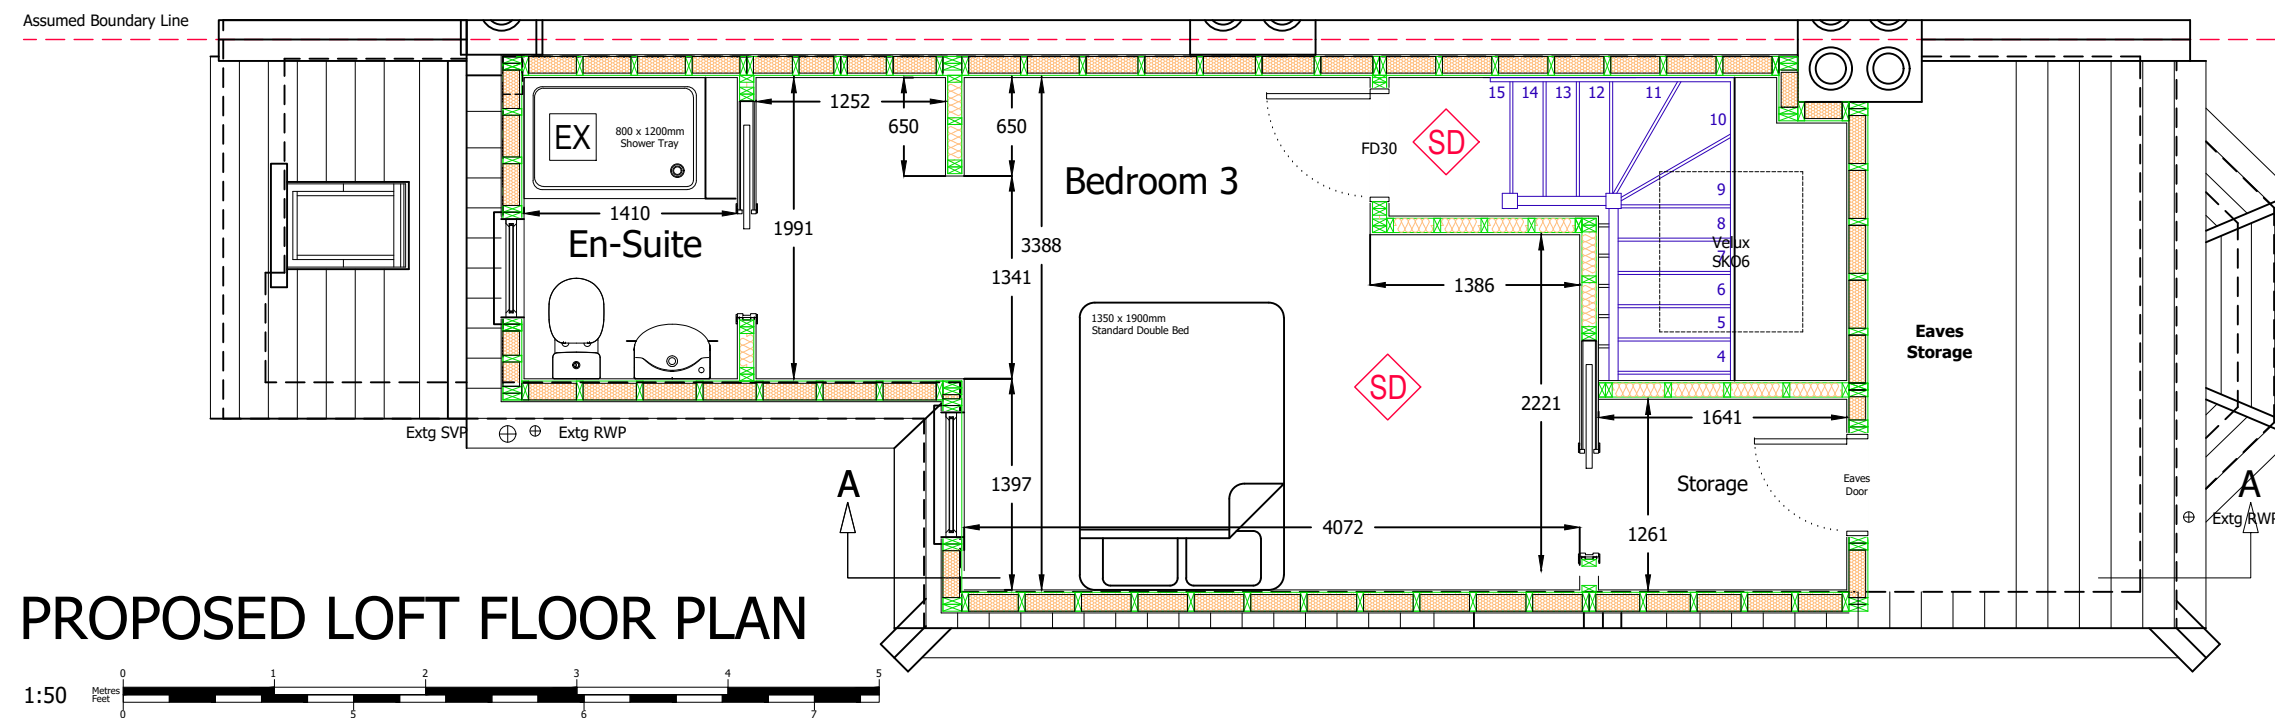

PROPOSED LOFT FLOOR PLAN

Client Name (s): Mr & Mrs Sample

Site Address: 1 Sample Road
Sample Town
SAM PLE

Local Authority: Kingston Upon Thames

Project Description: Loft Conversion

Drawing Title: Proposed Loft Floor Plan

Drawing Number: Drawing 3

Date issued: 00/00/2000

Revision: ----

Drawn by: JW

Scale: 1:50 @ A3

Measured & Drawn


Planning Issue Drawings

© Copyright Measured and Drawn Ltd.



This drawing is the property of Measured and Drawn Ltd and as such is the subject of Intellectual Property Rights including copyright and design rights. You must not reproduce, copy, loan or submit this drawing to any other party without the written consent of Measured and Drawn Ltd.

Dimensions whether scaled or figured are for Planning & Building Control approvals only. The General Contractor is responsible for the verification of all dimensions on site and must inform Measured and Drawn Ltd of any discrepancies prior to the setting out or ordering of materials.


IT IS THE HOME OWNERS RESPONSIBILITY TO OBTAIN PARTY WALL, LINE OF JUNCTION OR NOTICE OF ADJACENT EXCAVATION AGREEMENTS.

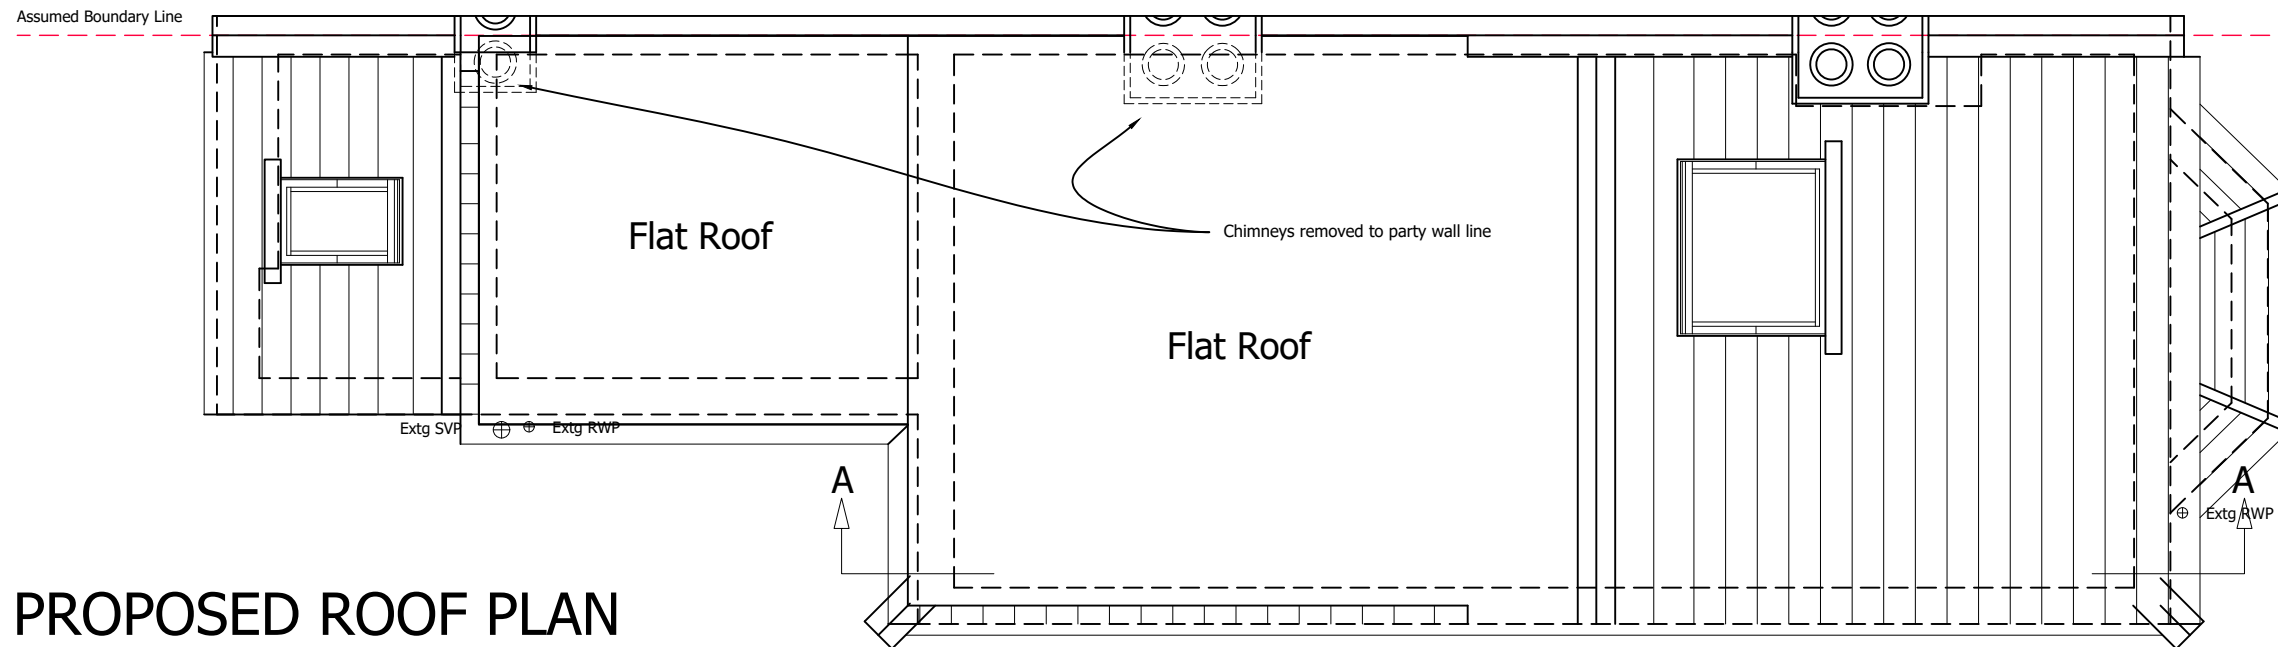

PROPOSED ROOF PLAN

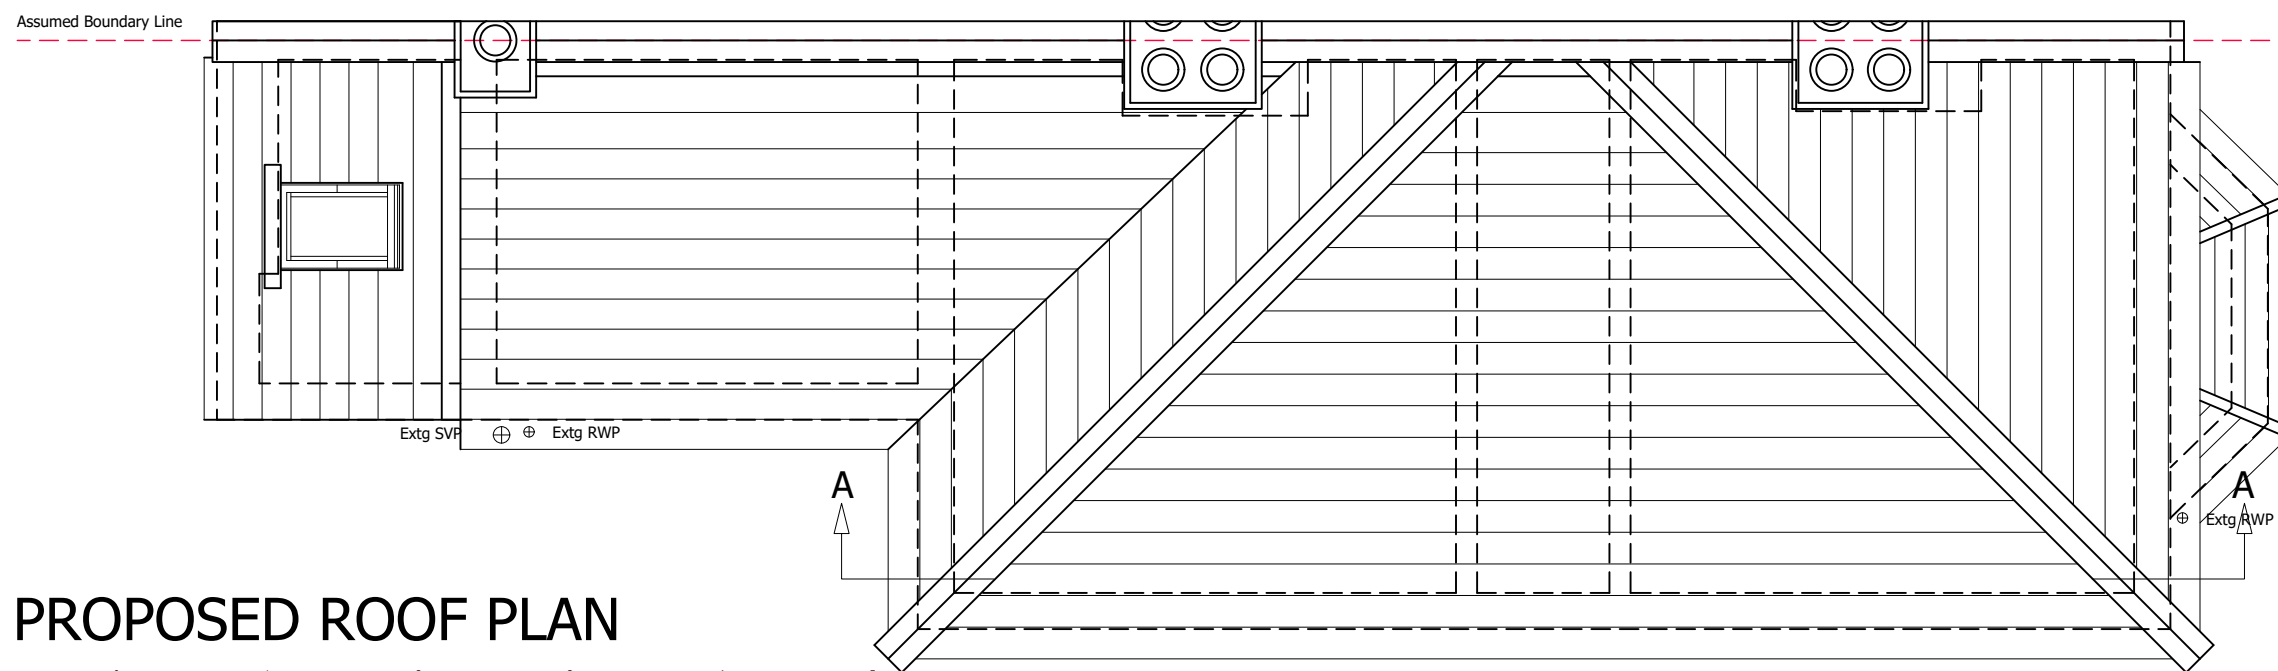 

PROPOSED ROOF PLAN

 

Client Name (s): Mr & Mrs Sample

Site Address: 1 Sample Road
Sample Town
SAM PLE

Local Authority: Kingston Upon Thames

Project Description: Loft Conversion

Drawing Title: Existing & Proposed Roof Plans

Drawing Number: Drawing 4

Date issued: 00/00/2000

Revision: ----

Drawn by: JW

Scale: 1:50 @ A3

Measured & Drawn


Planning Issue Drawings

© Copyright Measured and Drawn Ltd.

This drawing is the property of Measured and Drawn Ltd and as such is the subject of Intellectual Property Rights including copyright and design rights. You must not reproduce, copy, loan or submit this drawing to any other party without the written consent of Measured and Drawn Ltd.

Dimensions whether scaled or figured are for Planning & Building Control approvals only. The General Contractor is responsible for the verification of all dimensions on site and must inform Measured and Drawn Ltd of any discrepancies prior to the setting out or ordering of materials.


IT IS THE HOME OWNERS RESPONSIBILITY TO OBTAIN PARTY WALL, LINE OF JUNCTION OR NOTICE OF ADJACENT EXCAVATION AGREEMENTS.

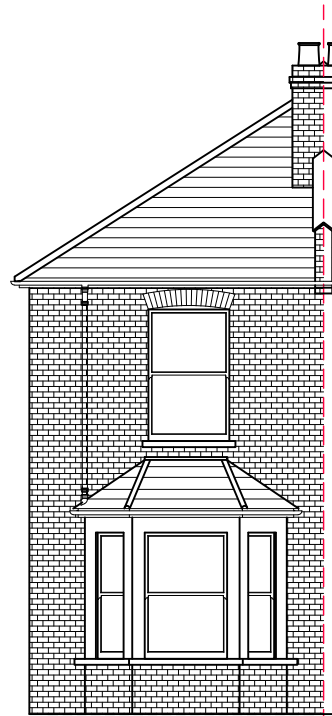


EXISTING FRONT ELEVATION



EXISTING LEFT SIDE ELEVATION

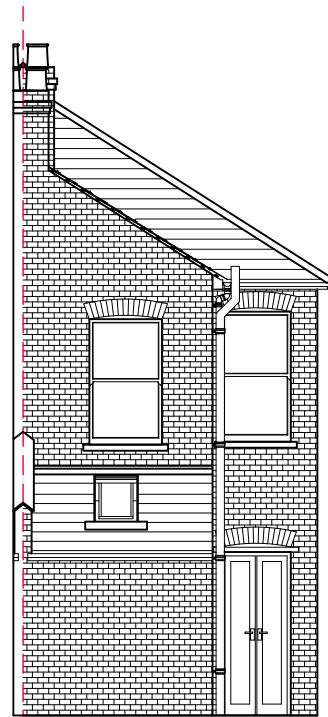

EXISTING REAR ELEVATION

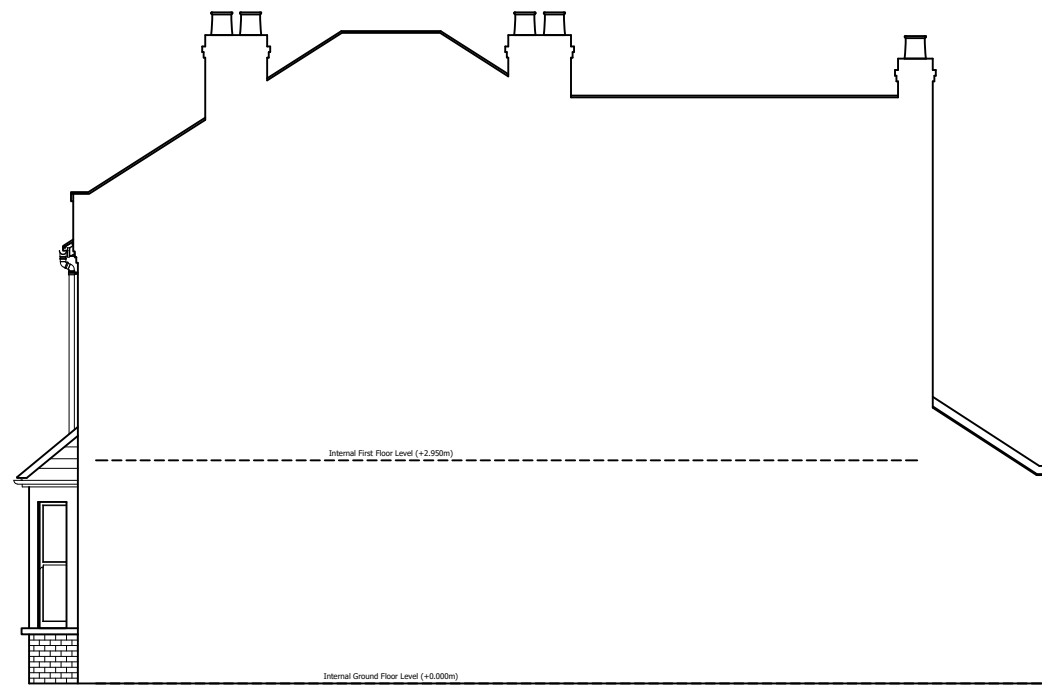

EXISTING RIGHT SIDE ELEVATION



Client Name (s): Mr & Mrs Sample

Site Address: 1 Sample Road
Sample Town
SAM PLE

Local Authority: Kingston Upon Thames

Project Description: Loft Conversion

Drawing Title: Existing Elevations

Drawing Number: Drawing 5

Date issued: 00/00/2000

Revision: ----

Drawn by: JW

Scale: 1:100 @ A3

Measured & Drawn


Planning Issue Drawings

© Copyright Measured and Drawn Ltd.

This drawing is the property of Measured and Drawn Ltd and as such is the subject of Intellectual Property Rights including copyright and design rights. You must not reproduce, copy, loan or submit this drawing to any other party without the written consent of Measured and Drawn Ltd.

Dimensions whether scaled or figured are for Planning & Building Control approvals only. The General Contractor is responsible for the verification of all dimensions on site and must inform Measured and Drawn Ltd of any discrepancies prior to the setting out or ordering of materials.


IT IS THE HOME OWNERS RESPONSIBILITY TO OBTAIN PARTY WALL, LINE OF JUNCTION OR NOTICE OF ADJACENT EXCAVATION AGREEMENTS.

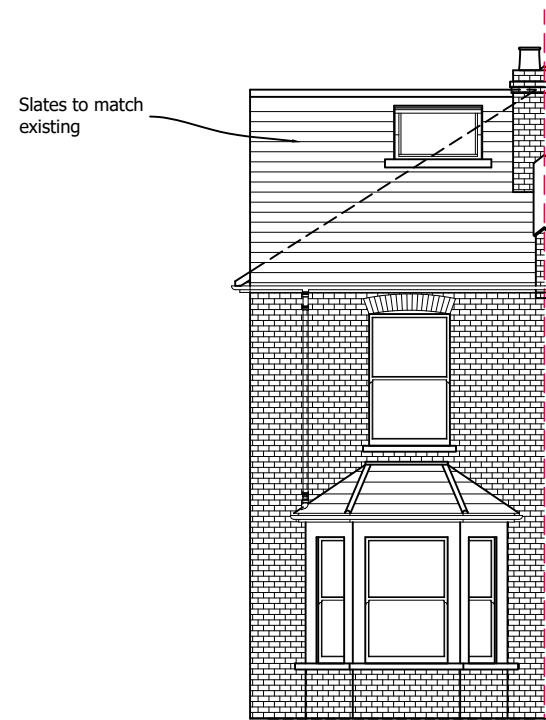


PROPOSED FRONT ELEVATION




PROPOSED LEFT SIDE ELEVATION

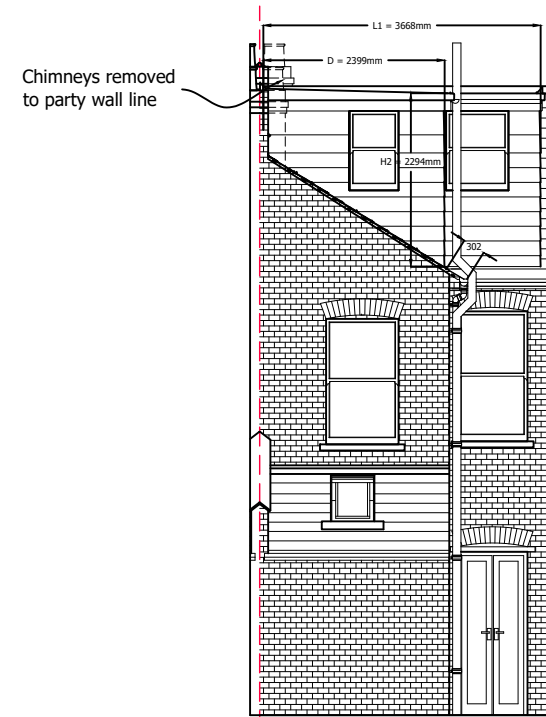

PROPOSED REAR ELEVATION

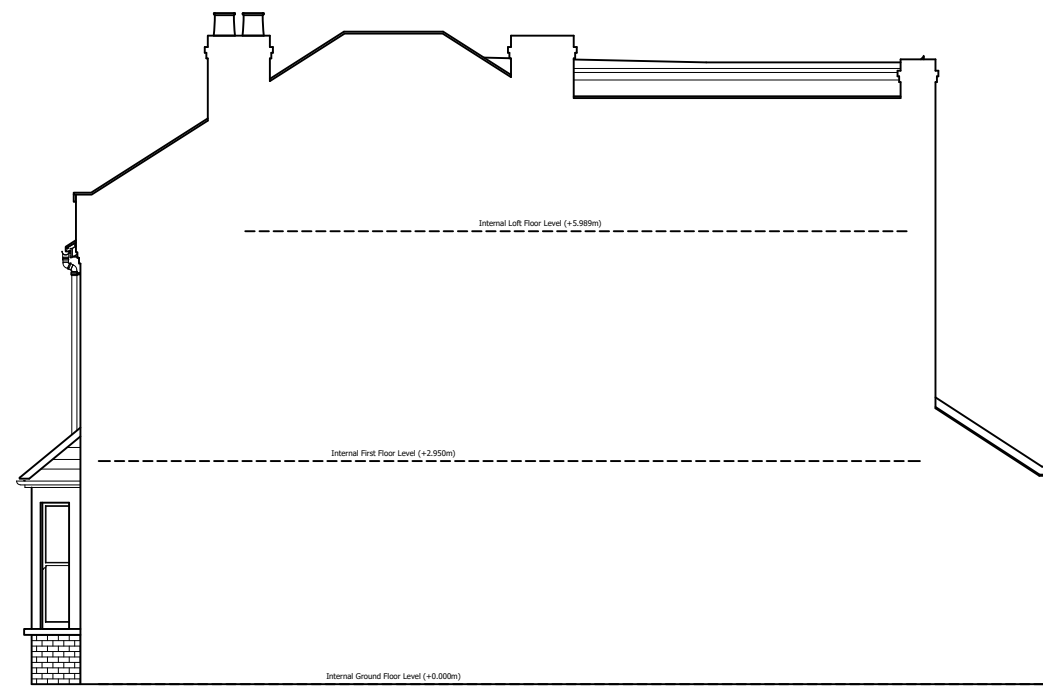

PROPOSED RIGHT SIDE ELEVATION

 

Client Name (s): Mr & Mrs Sample

Site Address: 1 Sample Road
Sample Town
SAM PLE

Local Authority: Kingston Upon Thames

Project Description: Loft Conversion

Drawing Title: Proposed Elevations

Drawing Number: Drawing 6

Date issued: 00/00/2000

Revision: ----

Drawn by: JW

Scale: 1:100 @ A3

Measured & Drawn


This drawing is the property of Measured and Drawn Ltd and as such is the subject of Intellectual Property Rights including copyright and design rights. You must not reproduce, copy, loan or submit this drawing to any other party without the written consent of Measured and Drawn Ltd.

Dimensions whether scaled or figured are for Planning & Building Control approvals only. The General Contractor is responsible for the verification of all dimensions on site and must inform Measured and Drawn Ltd of any discrepancies prior to the setting out or ordering of materials.

IT IS THE HOME OWNERS RESPONSIBILITY TO OBTAIN PARTY WALL, LINE OF JUNCTION OR NOTICE OF ADJACENT EXCAVATION AGREEMENTS.



EXISTING SECTION A-A

 

Client Name (s): Mr & Mrs Sample

Local Authority: Kingston Upon Thames

Drawing Number: Drawing 7

Revision: ----

Site Address: 1 Sample Road
Sample Town
SAM PLE

Project Description: Loft Conversion

Date issued: 00/00/2000

Drawn by: JW

Drawing Title: Existing Section A-A


Scale: 1:50 @ A3

Measured & Drawn


This drawing is the property of Measured and Drawn Ltd and as such is the subject of Intellectual Property Rights including copyright and design rights. You must not reproduce, copy, loan or submit this drawing to any other party without the written consent of Measured and Drawn Ltd.

Dimensions whether scaled or figured are for Planning & Building Control approvals only. The General Contractor is responsible for the verification of all dimensions on site and must inform Measured and Drawn Ltd of any discrepancies prior to the setting out or ordering of materials.

IT IS THE HOME OWNERS RESPONSIBILITY TO OBTAIN PARTY WALL, LINE OF JUNCTION OR NOTICE OF ADJACENT EXCAVATION AGREEMENTS.

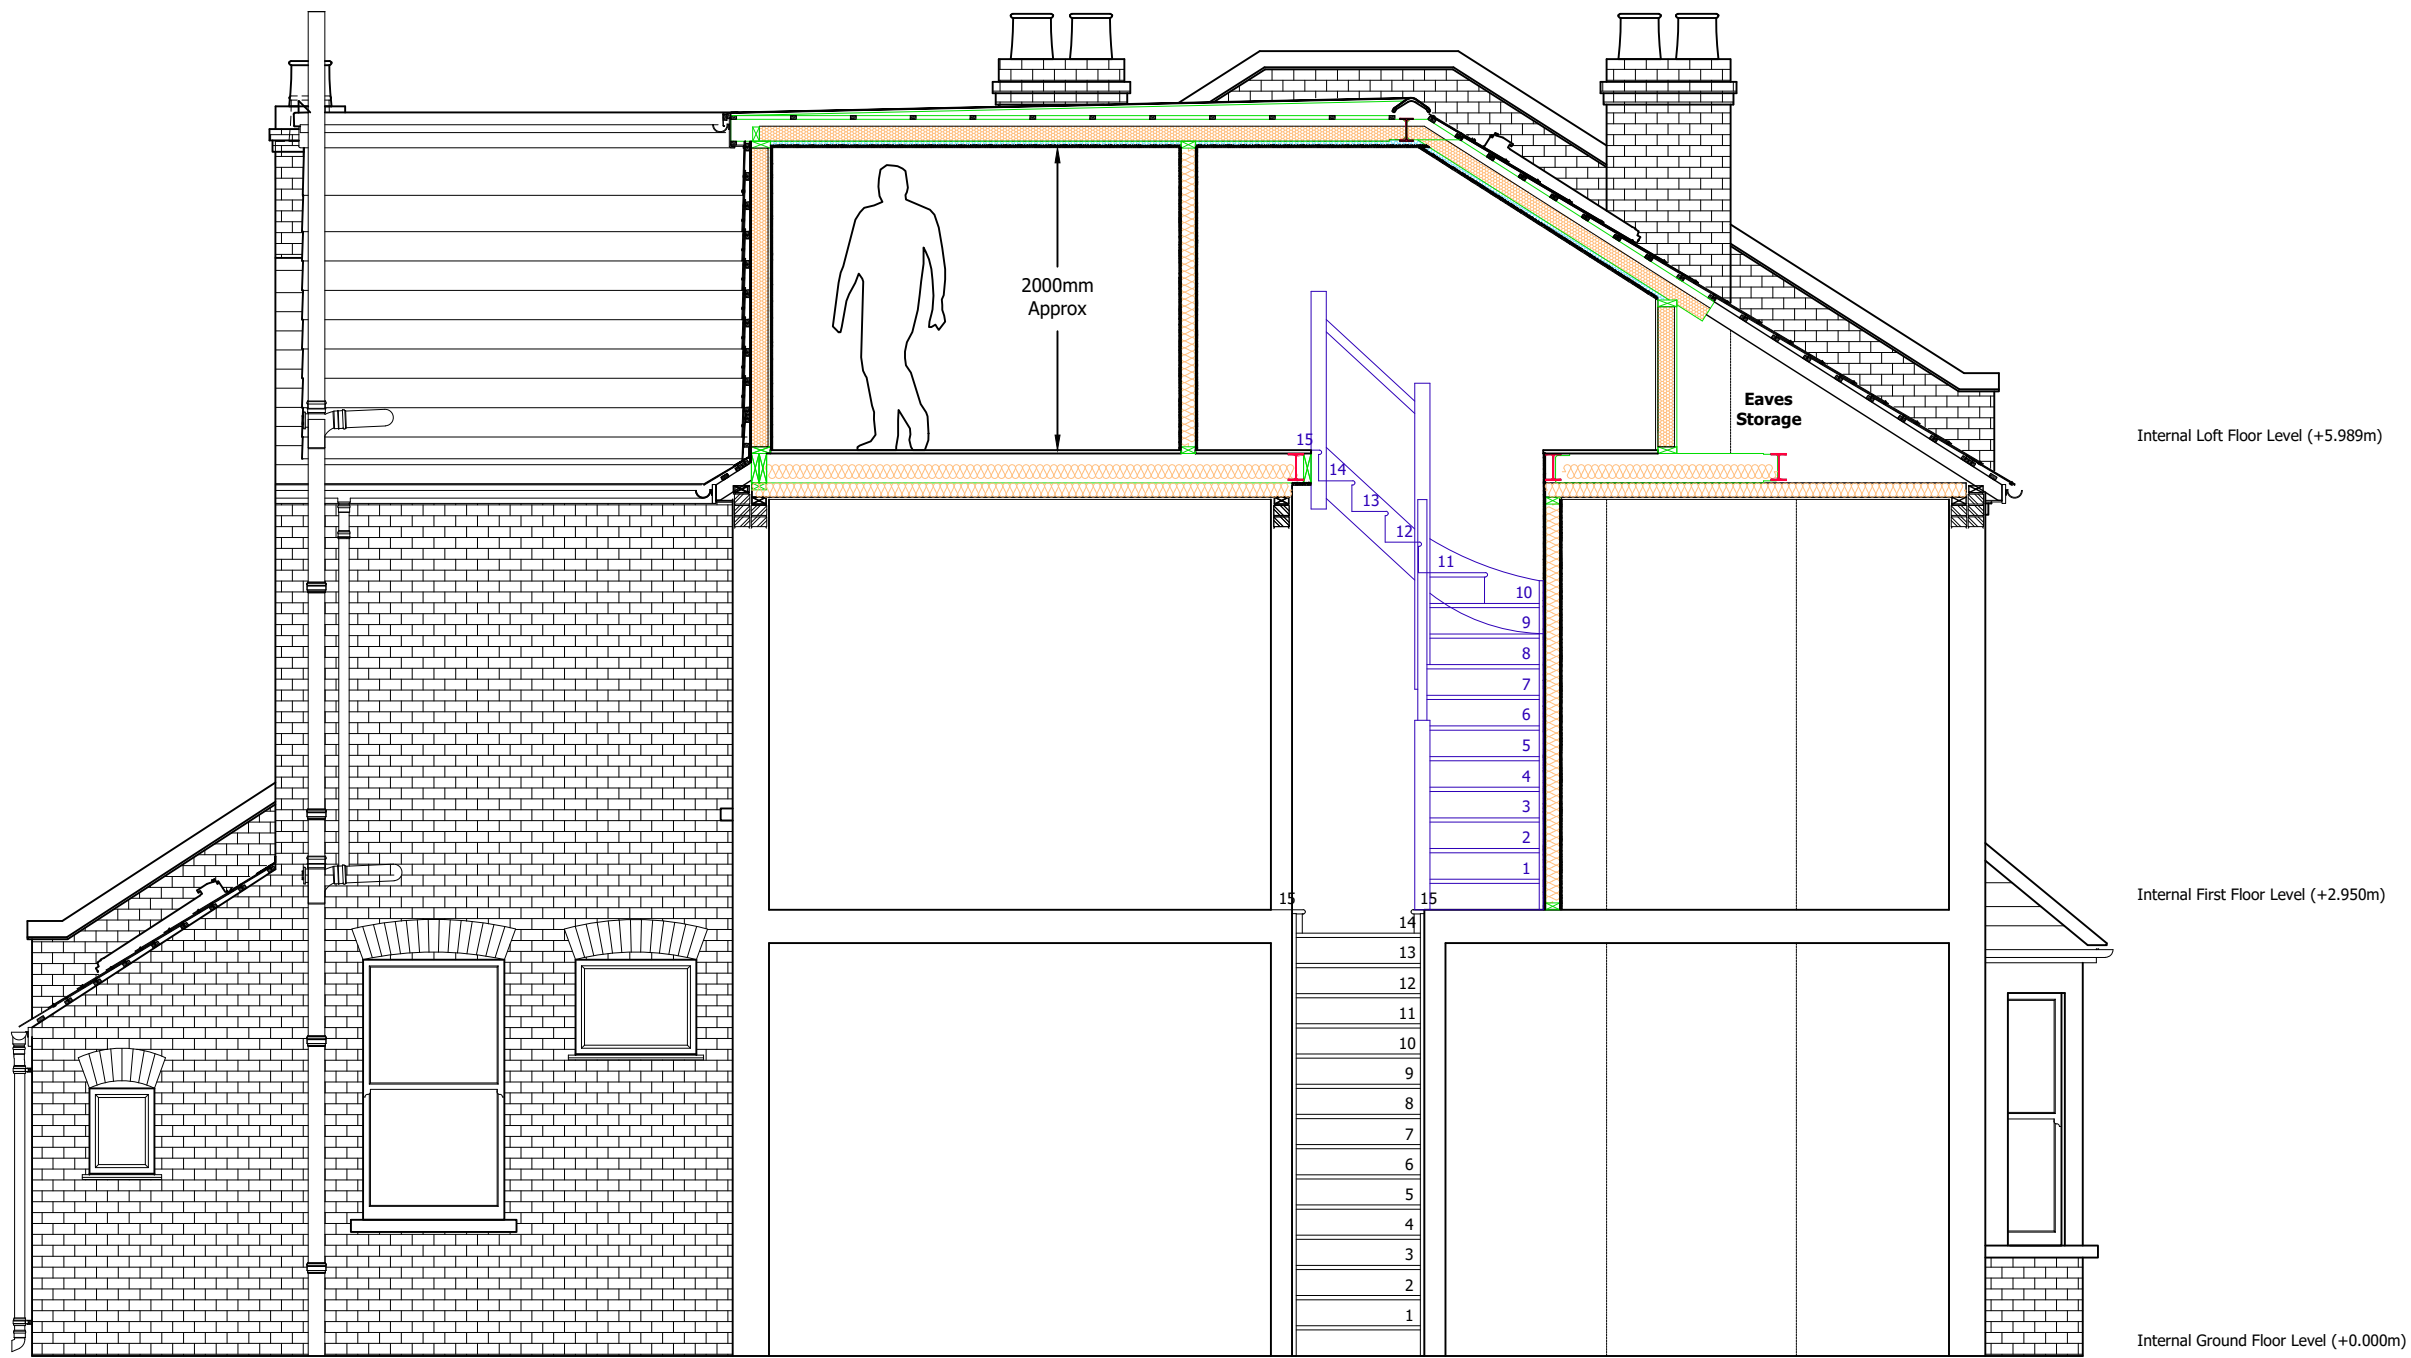

PROPOSED SECTION A-A

 

Client Name (s): Mr & Mrs Sample

Local Authority: Kingston Upon Thames

Drawing Number: Drawing 8

Revision: ----

Site Address: 1 Sample Road
Sample Town
SAM PLE

Project Description: Loft Conversion

Date issued: 00/00/2000

Drawn by: JW

Drawing Title: Proposed Section A-A



Scale: 1:50 @ A3

Measured & Drawn

This drawing is the property of Measured and Drawn Ltd and as such is the subject of Intellectual Property Rights including copyright and design rights. You must not reproduce, copy, loan or submit this drawing to any other party without the written consent of Measured and Drawn Ltd.

Dimensions whether scaled or figured are for Planning & Building Control approvals only. The General Contractor is responsible for the verification of all dimensions on site and must inform Measured and Drawn Ltd of any discrepancies prior to the setting out or ordering of materials.

IT IS THE HOME OWNERS RESPONSIBILITY TO OBTAIN PARTY WALL, LINE OF JUNCTION OR NOTICE OF ADJACENT EXCAVATION AGREEMENTS.

 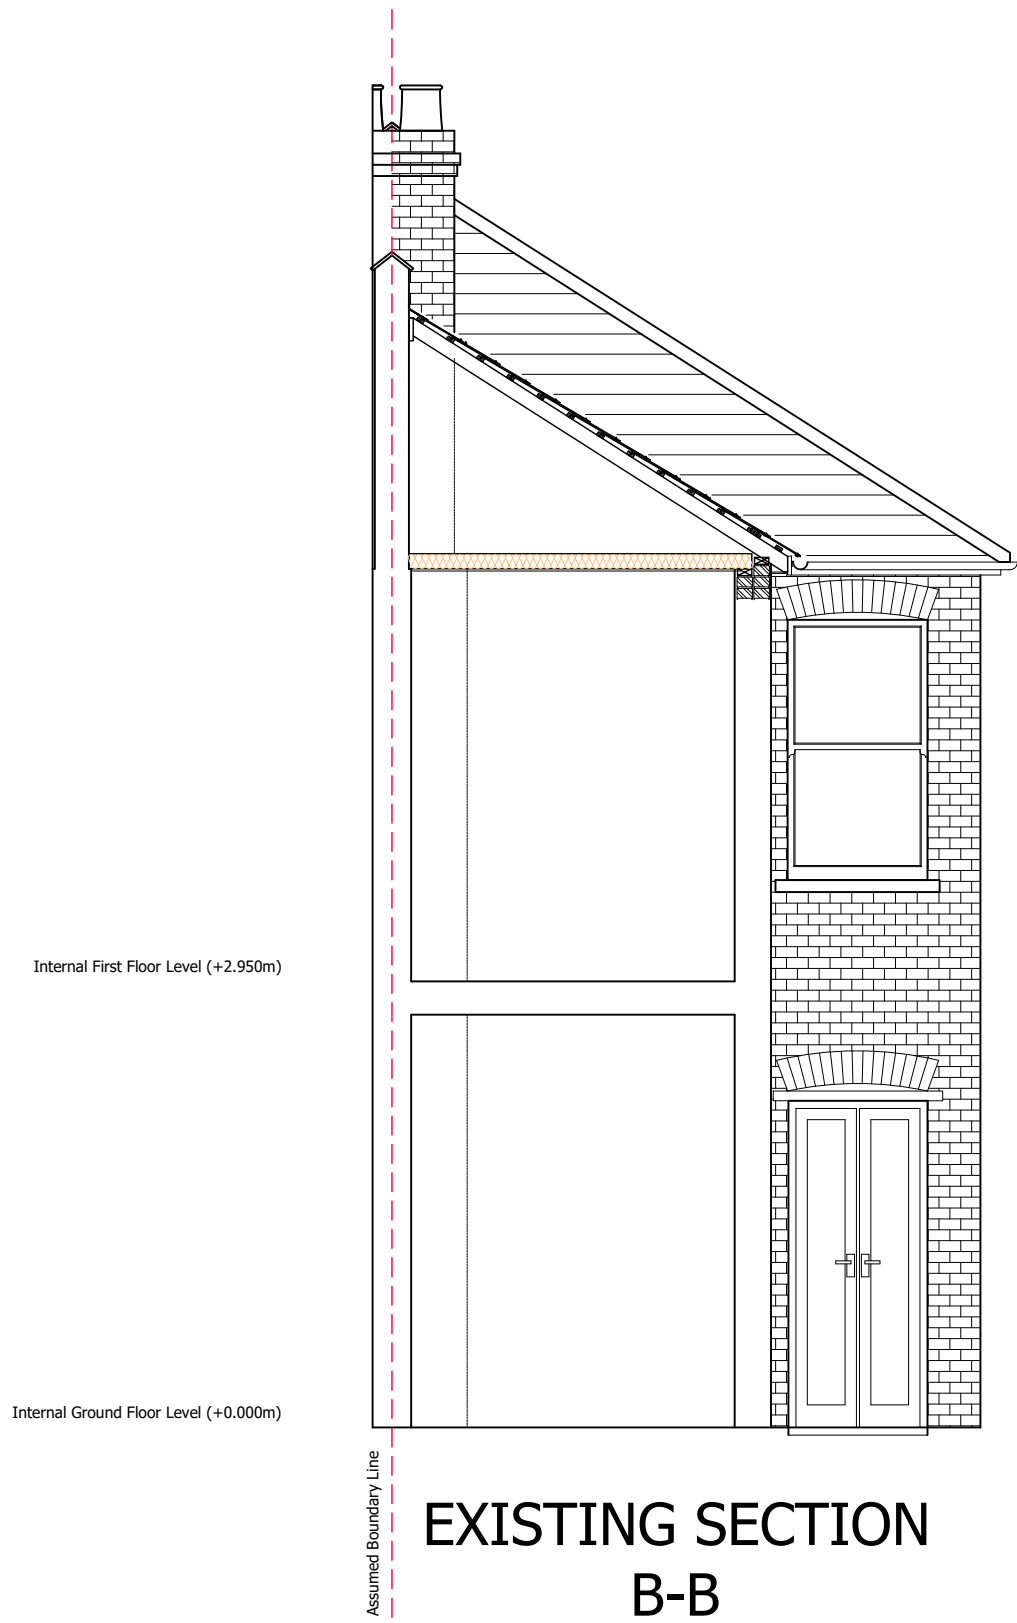

Client Name (s): Mr & Mrs Sample

Local Authority: Kingston Upon Thames

Drawing Number: Drawing 9

Revision: ----

Site Address: 1 Sample Road
Sample Town
SAM PLE

Project Description: Loft Conversion

Date issued: 00/00/2000

Drawn by: JW


Drawing Title: Existing Section B-B

Scale: 1:50 @ A3


This drawing is the property of Measured and Drawn Ltd and as such is the subject of Intellectual Property Rights including copyright and design rights. You must not reproduce, copy, loan or submit this drawing to any other party without the written consent of Measured and Drawn Ltd.

Dimensions whether scaled or figured are for Planning & Building Control approvals only. The General Contractor is responsible for the verification of all dimensions on site and must inform Measured and Drawn Ltd of any discrepancies prior to the setting out or ordering of materials.

IT IS THE HOME OWNERS RESPONSIBILITY TO OBTAIN PARTY WALL, LINE OF JUNCTION OR NOTICE OF ADJACENT EXCAVATION AGREEMENTS.

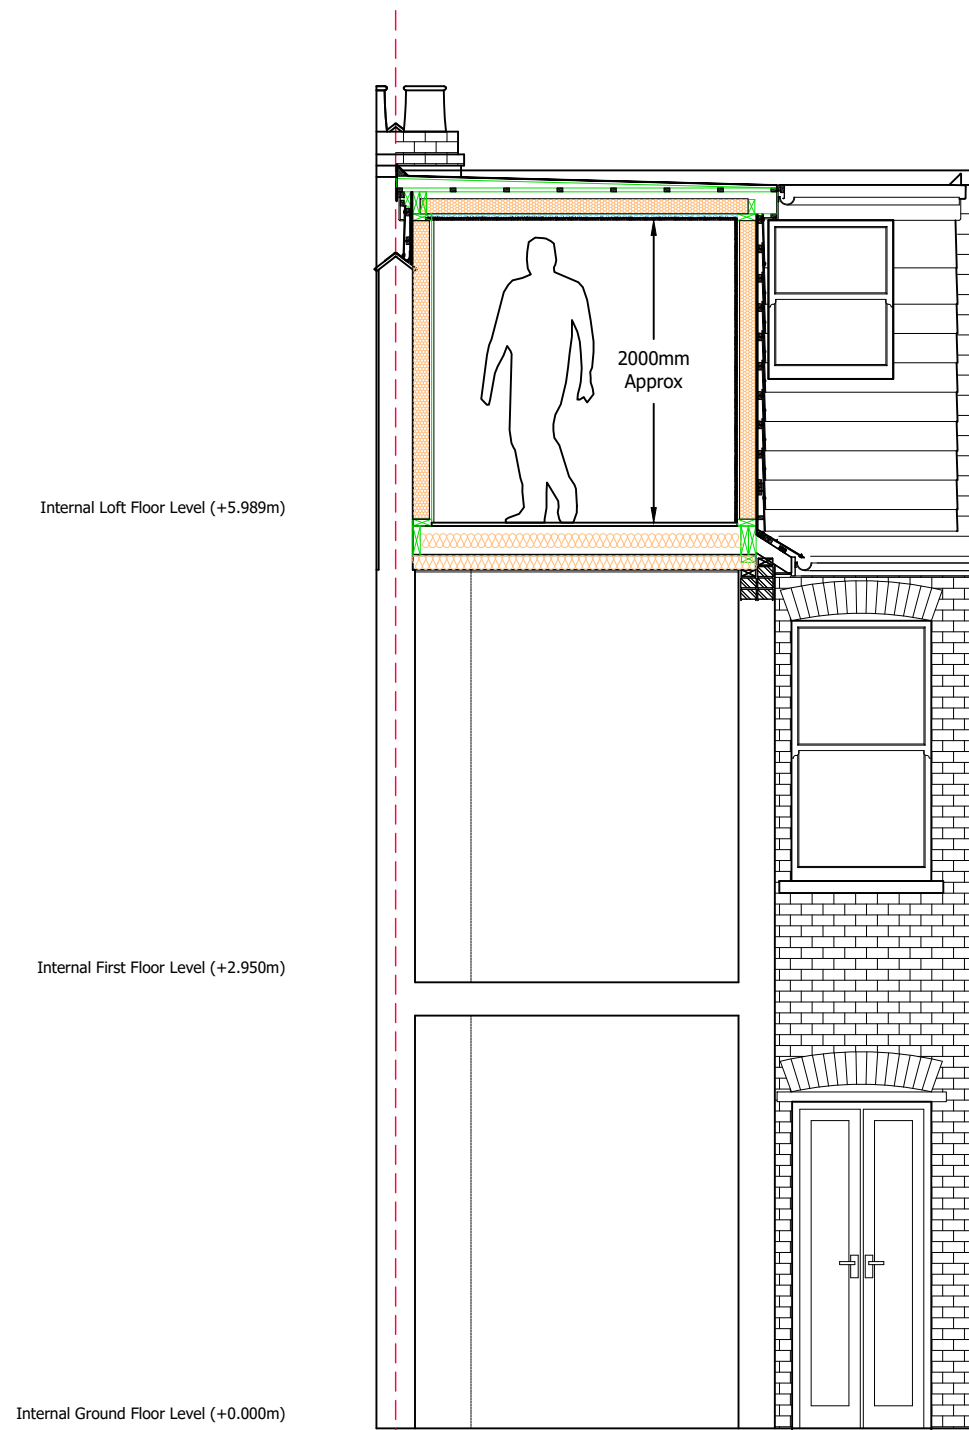

PROPOSED SECTION B-B

 


Client Name (s): Mr & Mrs Sample	Local Authority: Kingston Upon Thames	Drawing Number: Drawing 10	Revision: ----
Site Address: 1 Sample Road Sample Town SAM PLE	Project Description: Loft Conversion	Date issued: 00/00/2000	Drawn by: JW
	Drawing Title: Proposed Section B-B		Scale: 1:50 @ A3

Measured & Drawn

This drawing is the property of Measured and Drawn Ltd and as such is the subject of Intellectual Property Rights including copyright and design rights. You must not reproduce, copy, loan or submit this drawing to any other party without the written consent of Measured and Drawn Ltd.

Dimensions whether scaled or figured are for Planning & Building Control approvals only. The General Contractor is responsible for the verification of all dimensions on site and must inform Measured and Drawn Ltd of any discrepancies prior to the setting out or ordering of materials.

IT IS THE HOME OWNERS RESPONSIBILITY TO OBTAIN PARTY WALL, LINE OF JUNCTION OR NOTICE OF ADJACENT EXCAVATION AGREEMENTS.

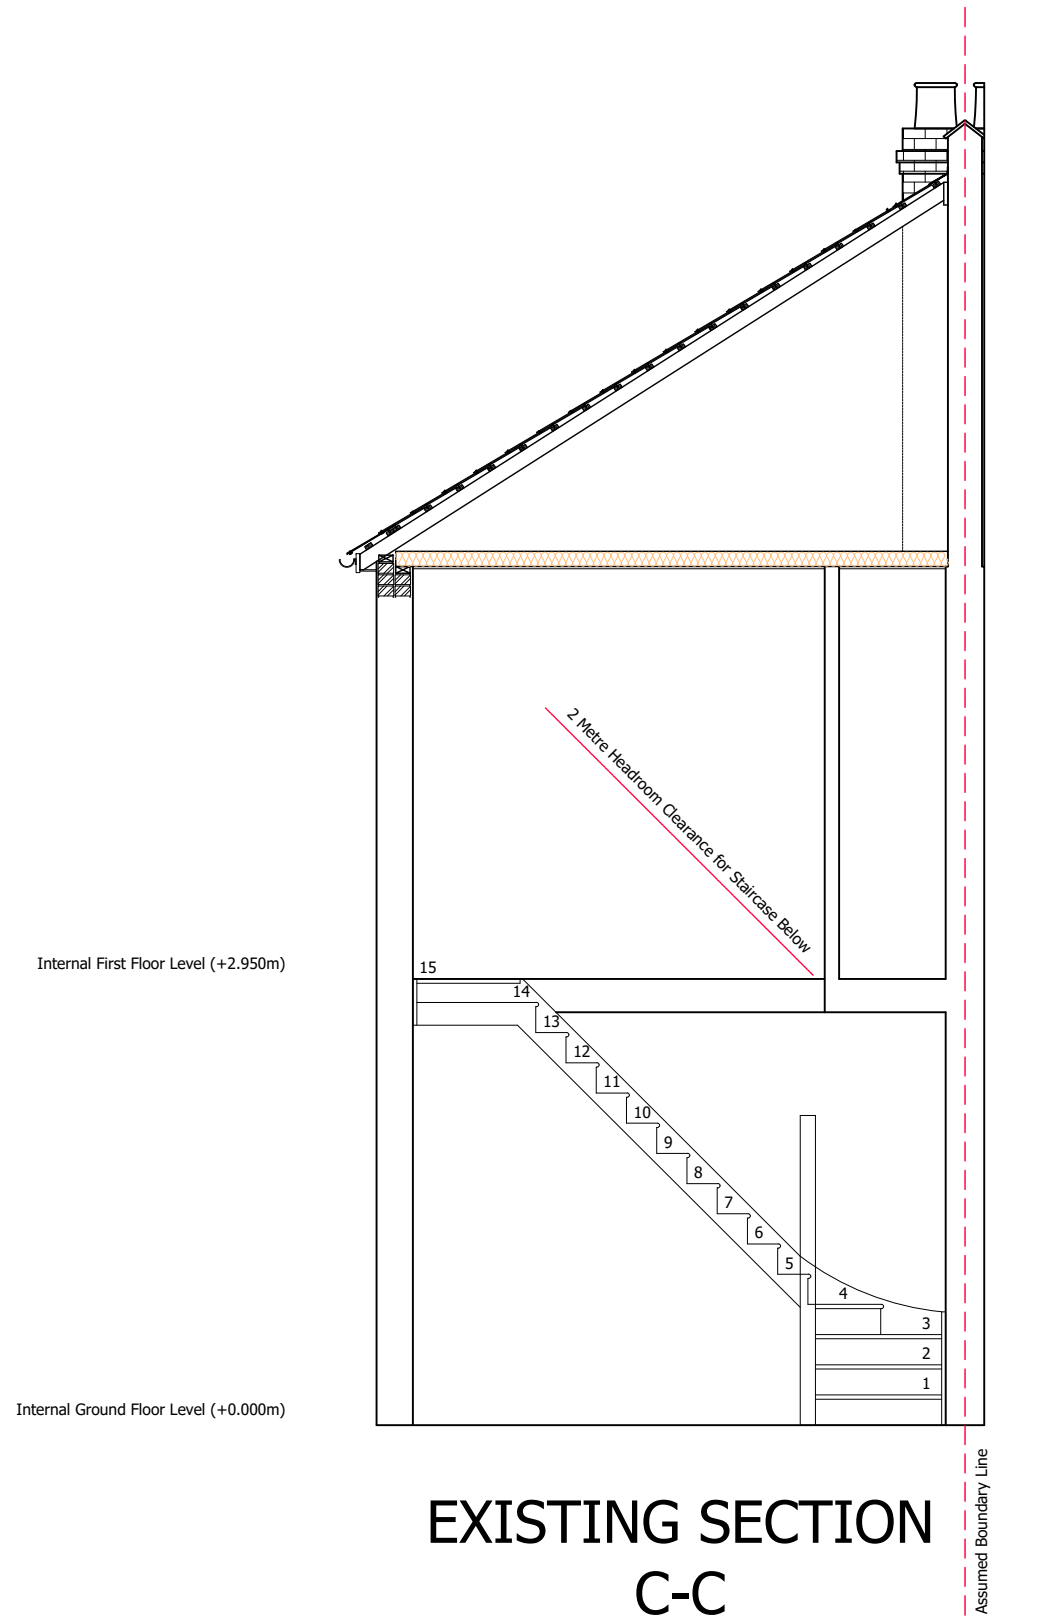

Client Name (s): Mr & Mrs Sample

Local Authority: Kingston Upon Thames

Drawing Number: Drawing 11

Revision: ----

Site Address: 1 Sample Road
Sample Town
SAM PLE

Project Description: Loft Conversion

Date issued: 00/00/2000

Drawn by: JW

Drawing Title: Existing Section C-C

Scale: 1:50 @ A3


Planning Issue Drawings

© Copyright Measured and Drawn Ltd.


This drawing is the property of Measured and Drawn Ltd and as such is the subject of Intellectual Property Rights including copyright and design rights. You must not reproduce, copy, loan or submit this drawing to any other party without the written consent of Measured and Drawn Ltd.

Dimensions whether scaled or figured are for Planning & Building Control approvals only. The General Contractor is responsible for the verification of all dimensions on site and must inform Measured and Drawn Ltd of any discrepancies prior to the setting out or ordering of materials.

IT IS THE HOME OWNERS RESPONSIBILITY TO OBTAIN PARTY WALL, LINE OF JUNCTION OR NOTICE OF ADJACENT EXCAVATION AGREEMENTS.

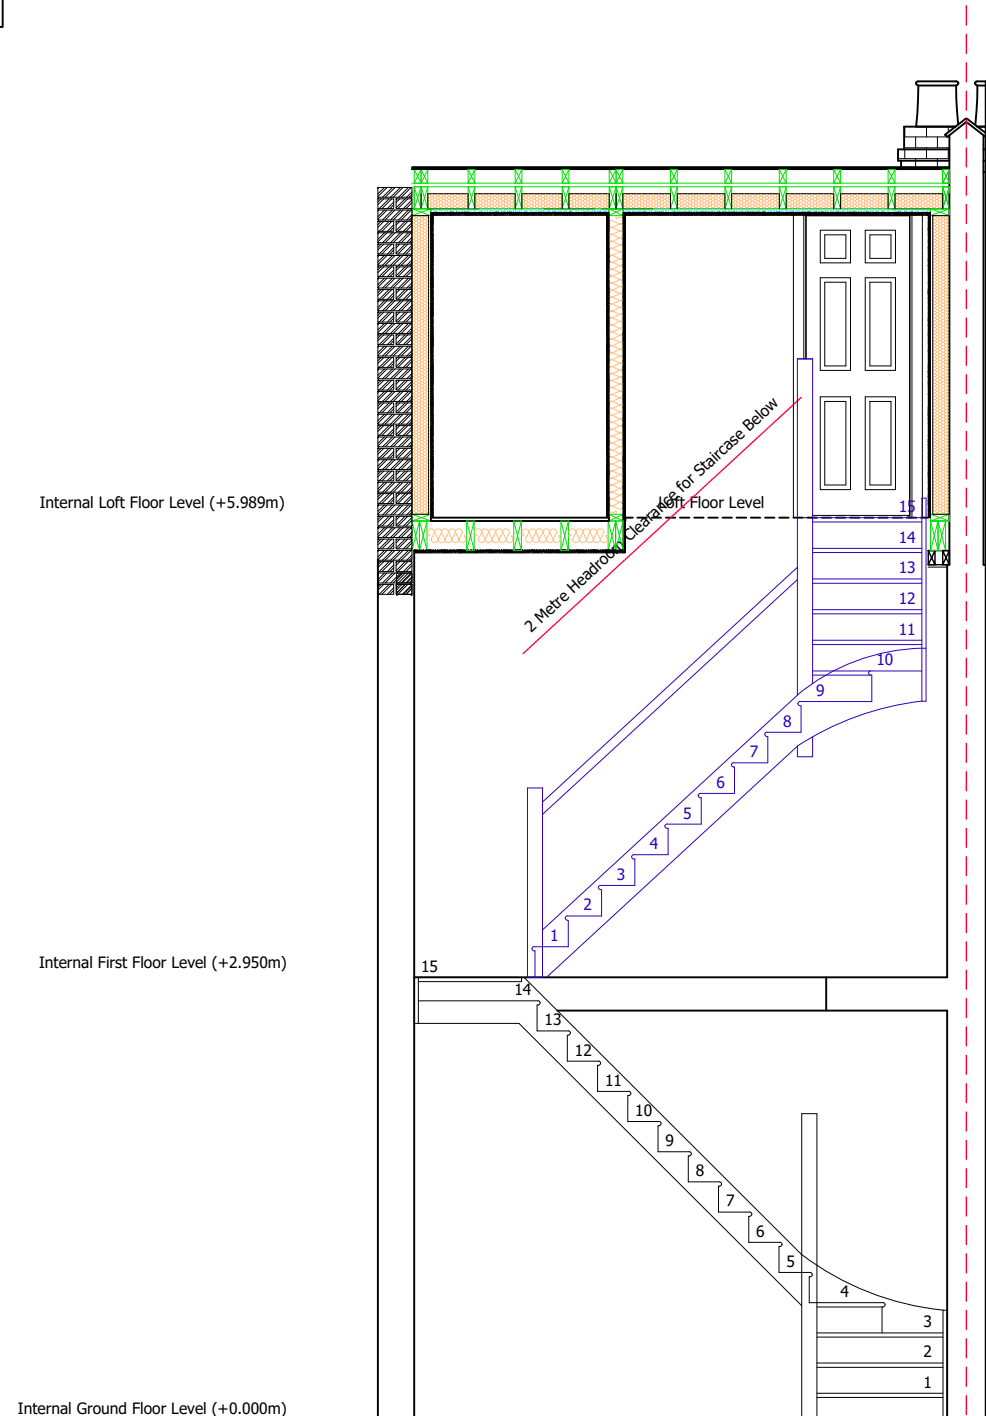

PROPOSED SECTION C-C

 

Client Name (s): Mr & Mrs Sample

Local Authority: Kingston Upon Thames

Drawing Number: Drawing 12

Revision: ----

Site Address: 1 Sample Road
Sample Town
SAM PLE

Project Description: Loft Conversion

Date issued: 00/00/2000

Drawn by: JW

Drawing Title: Existing Section C-C

Scale: 1:50 @ A3

Measured & Drawn