



# Planning Issue Drawings

© Copyright Measured and Drawn Ltd.

This drawing is the property of Measured and Drawn Ltd and as such is the subject of Intellectual Property Rights including copyright and design rights. You must not reproduce, copy, loan or submit this drawing to any other party without the written consent of Measured and Drawn Ltd.

Dimensions whether scaled or figured are for Planning & Building Control approvals only. The General Contractor is responsible for the verification of all dimensions on site and must inform Measured and Drawn Ltd of any discrepancies prior to the setting out or ordering of materials.

**IT IS THE HOME OWNERS RESPONSIBILITY TO OBTAIN PARTY WALL, LINE OF JUNCTION OR NOTICE OF ADJACENT EXCAVATION AGREEMENTS.**

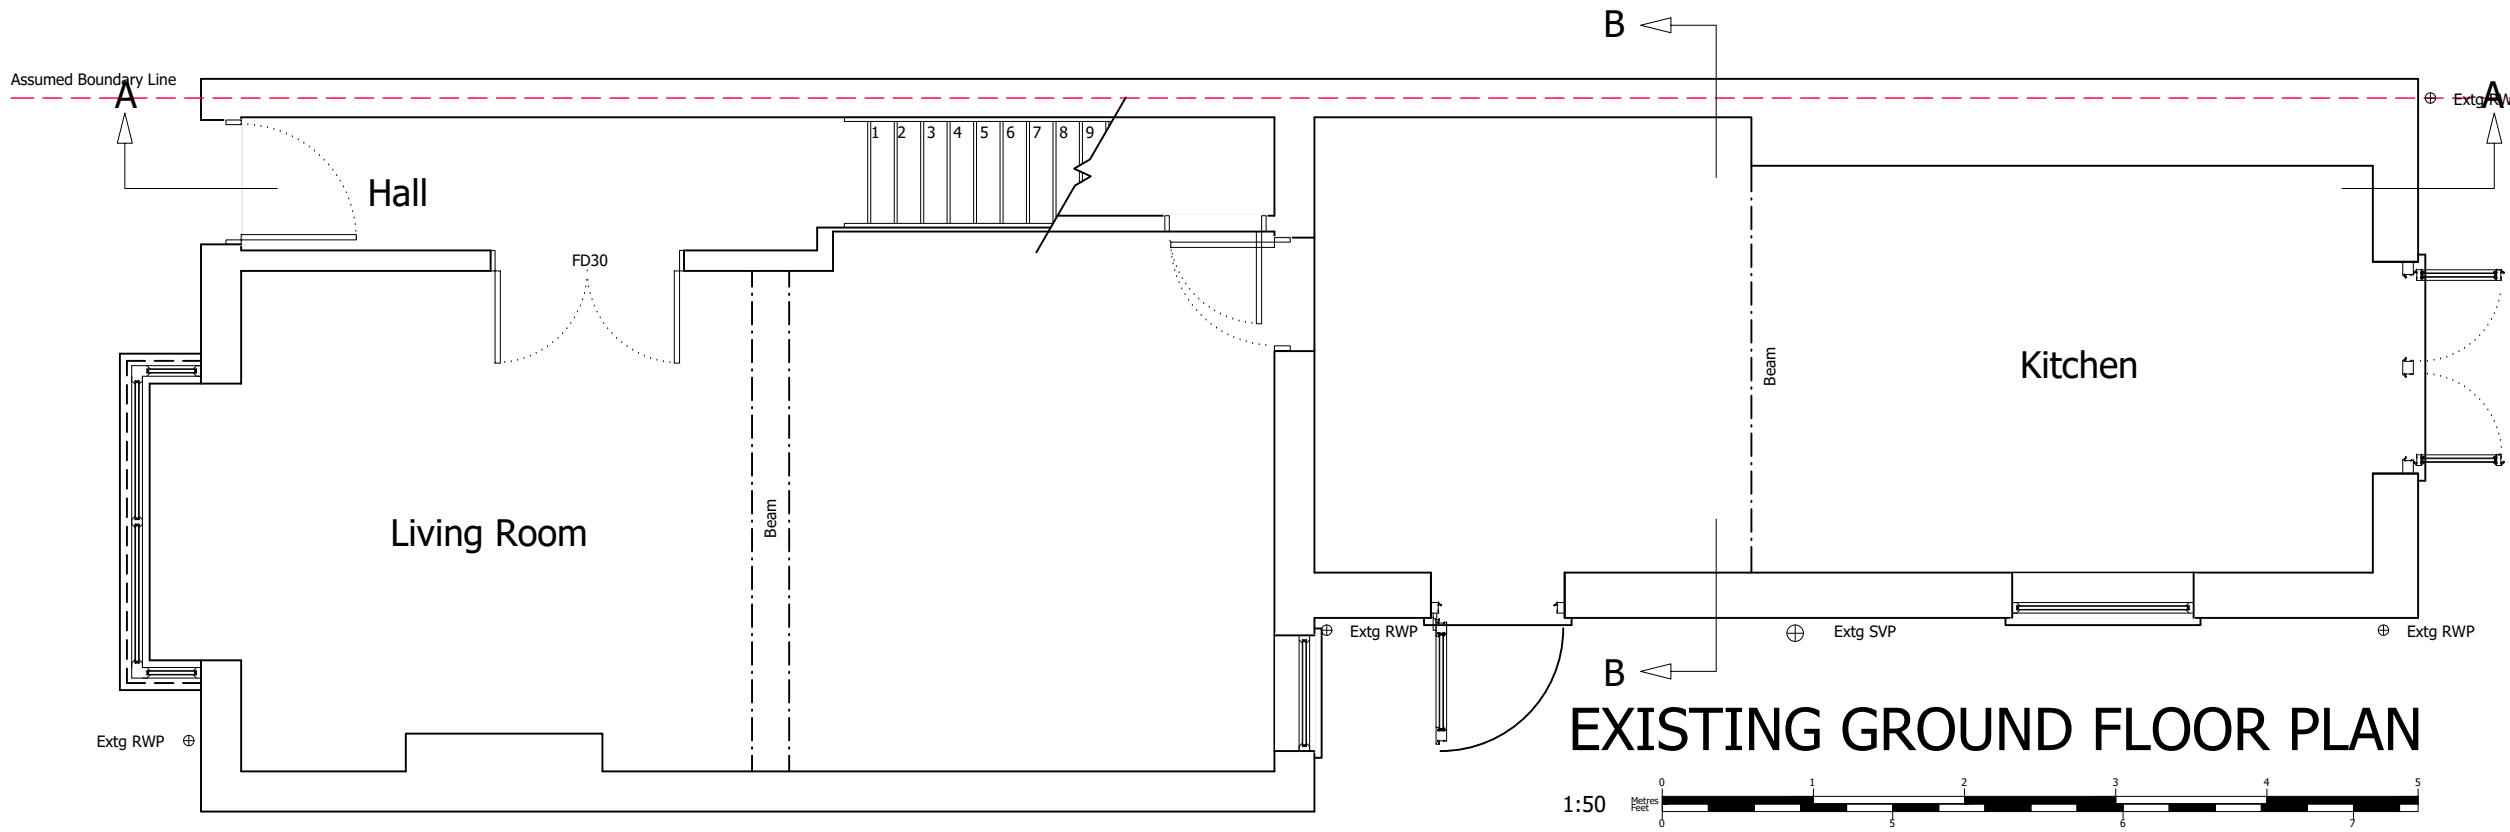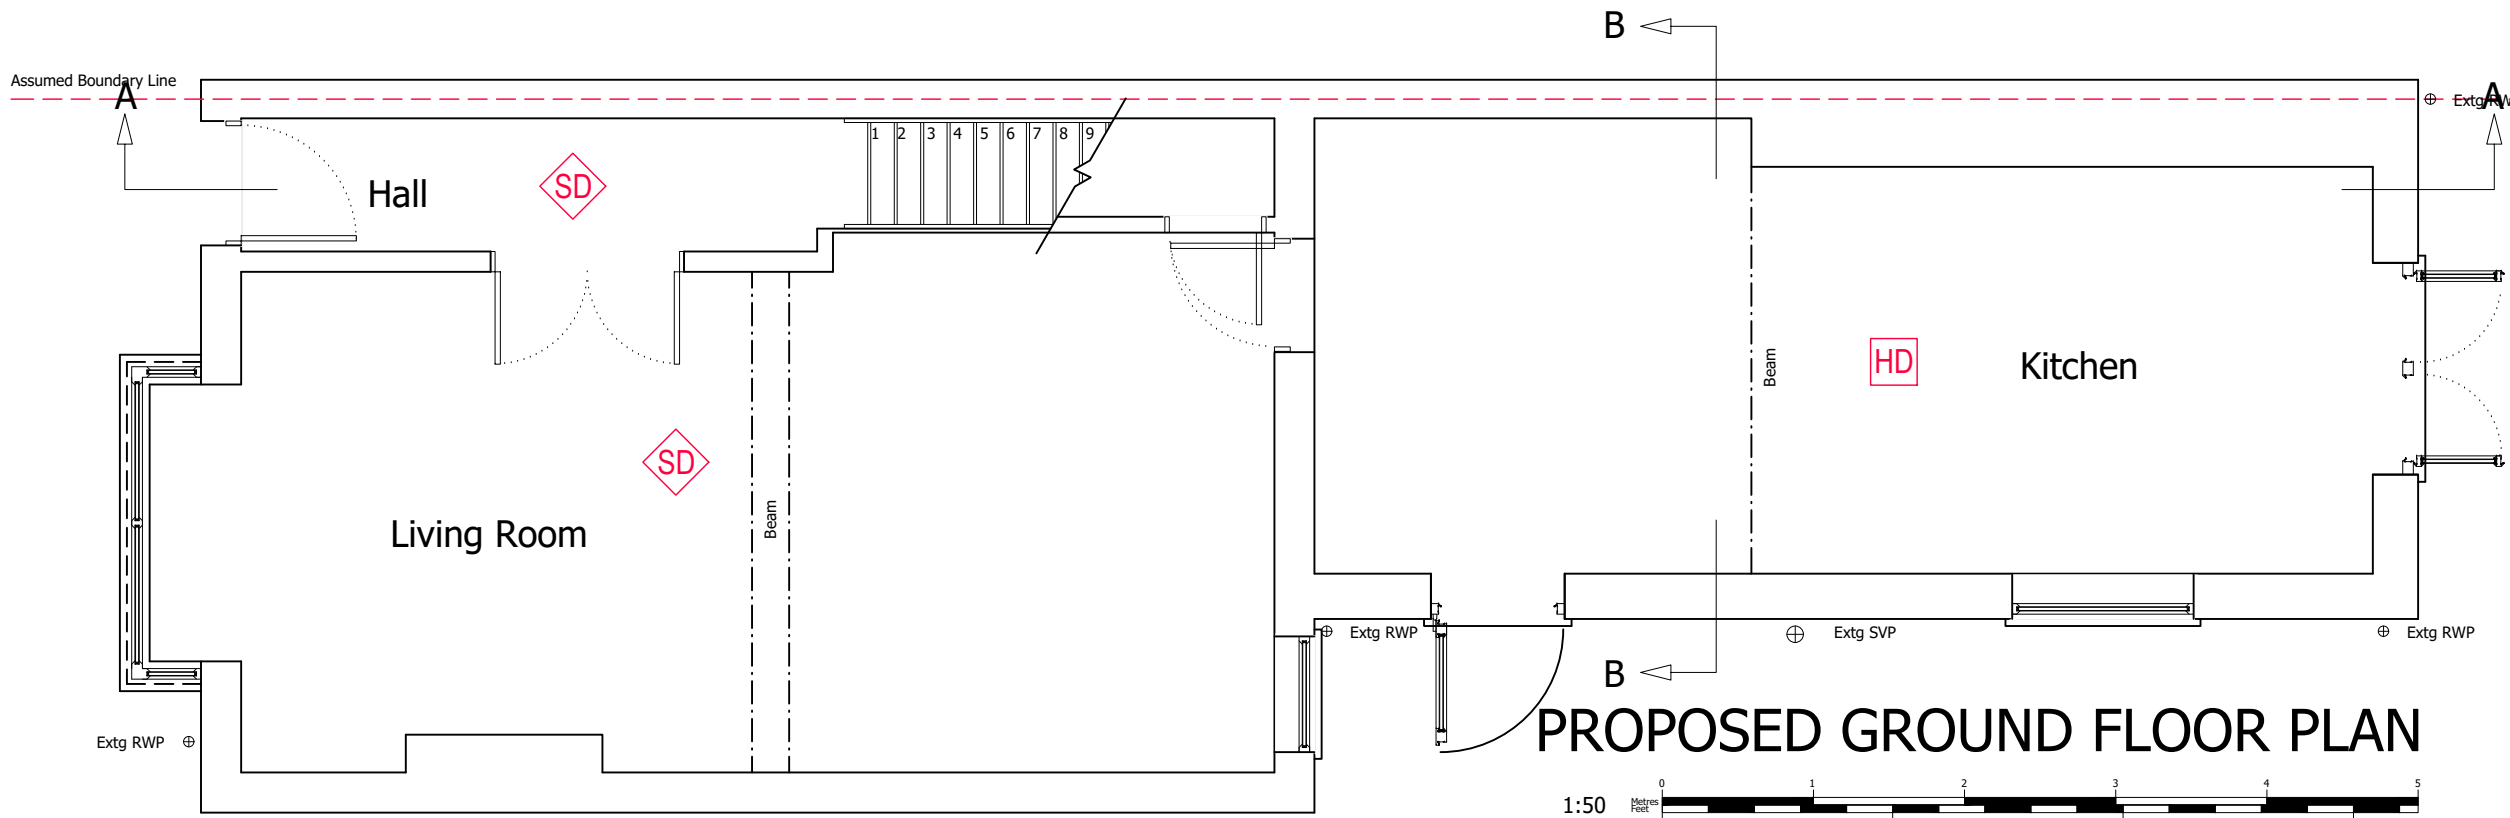

**Client Name (s):** Mr & Mrs Sample

**Site Address:** 1 Sample Road  
Sample Town  
SAM PLE

**Local Authority:** Wycombe District Council

**Project Description:** Loft Conversion

**Drawing Title:** Existing & Proposed Ground Floor Plans

**Drawing Number:** Drawing 1

**Date issued:** 00/00/0000

**Revision:** ----

**Drawn by:** JW

**Scale:** 1:50 @ A3

**Measured & Drawn**


# Planning Issue Drawings

© Copyright Measured and Drawn Ltd.


This drawing is the property of Measured and Drawn Ltd and as such is the subject of Intellectual Property Rights including copyright and design rights. You must not reproduce, copy, loan or submit this drawing to any other party without the written consent of Measured and Drawn Ltd.

Dimensions whether scaled or figured are for Planning & Building Control approvals only. The General Contractor is responsible for the verification of all dimensions on site and must inform Measured and Drawn Ltd of any discrepancies prior to the setting out or ordering of materials.

**IT IS THE HOME OWNERS RESPONSIBILITY TO OBTAIN PARTY WALL, LINE OF JUNCTION OR NOTICE OF ADJACENT EXCAVATION AGREEMENTS.**

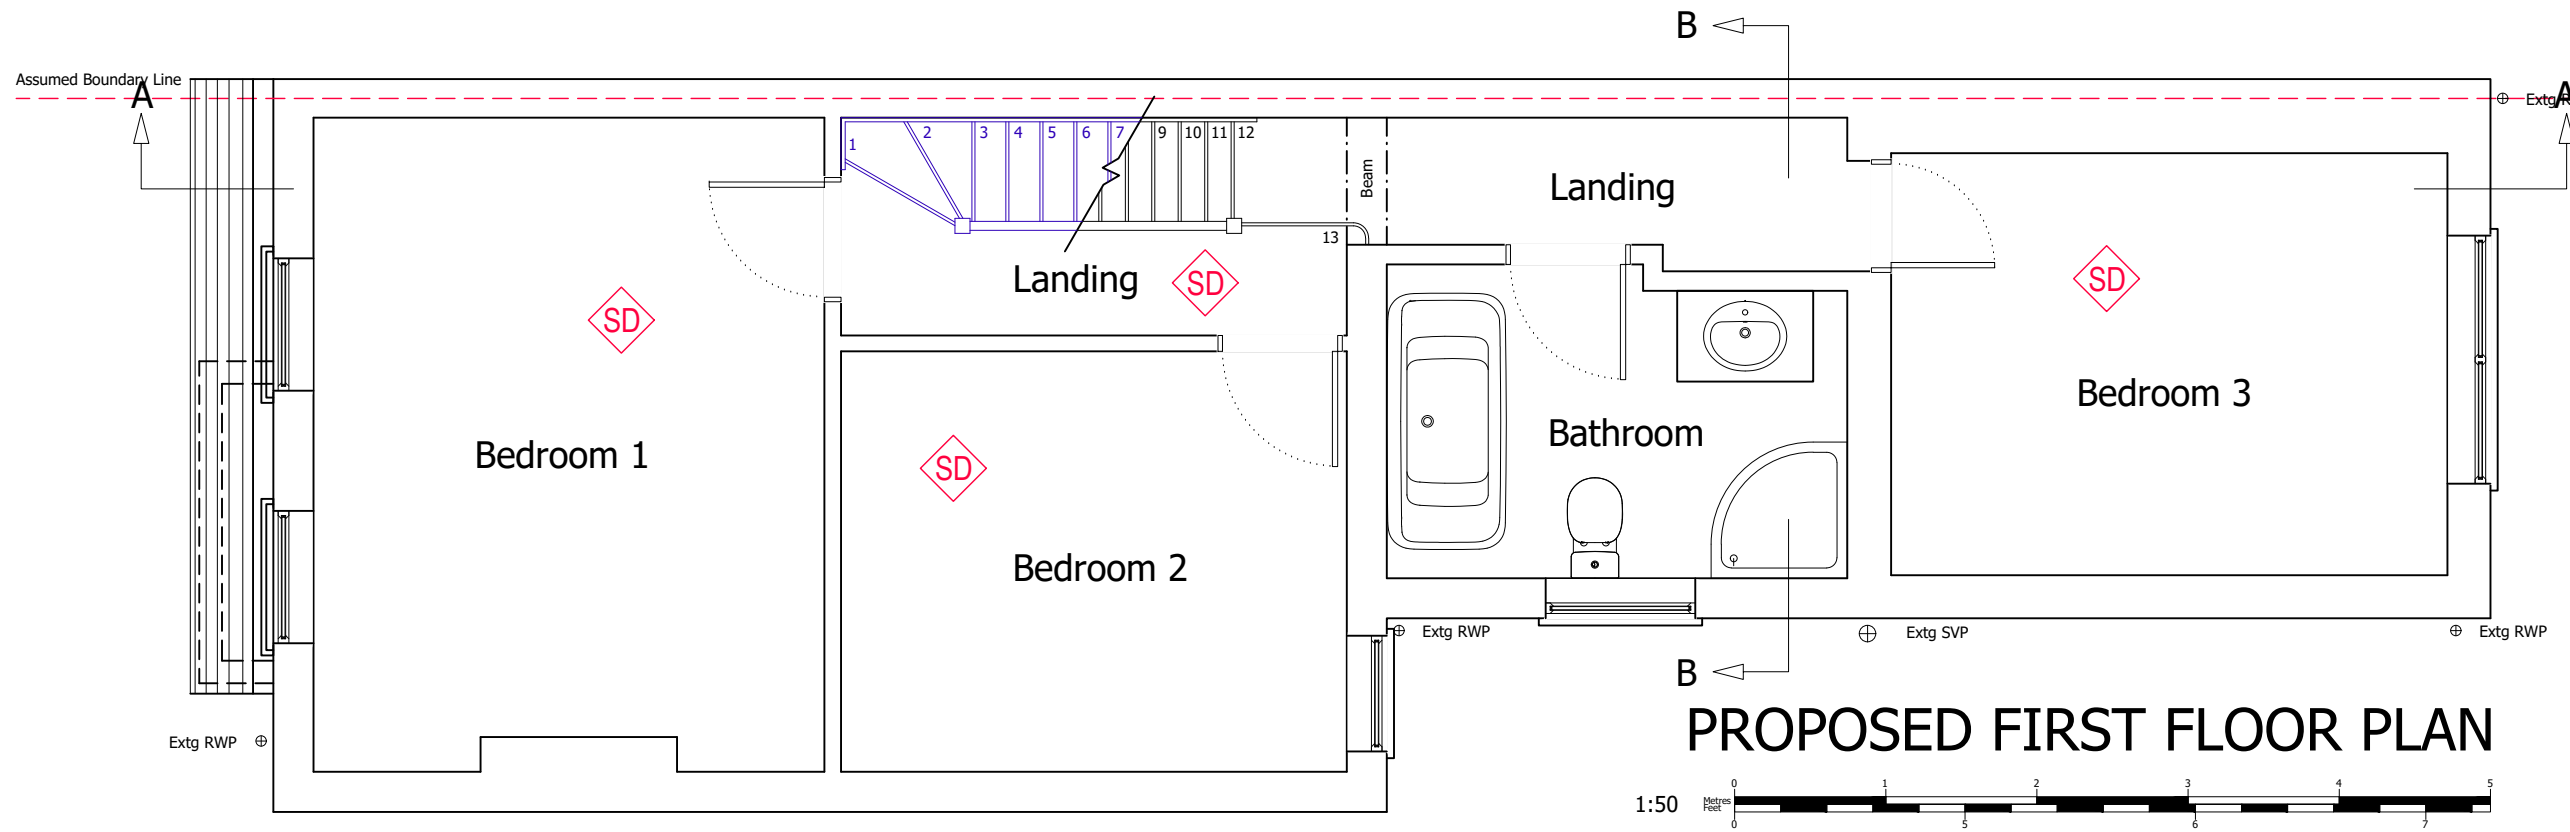

**PROPOSED FIRST FLOOR PLAN**

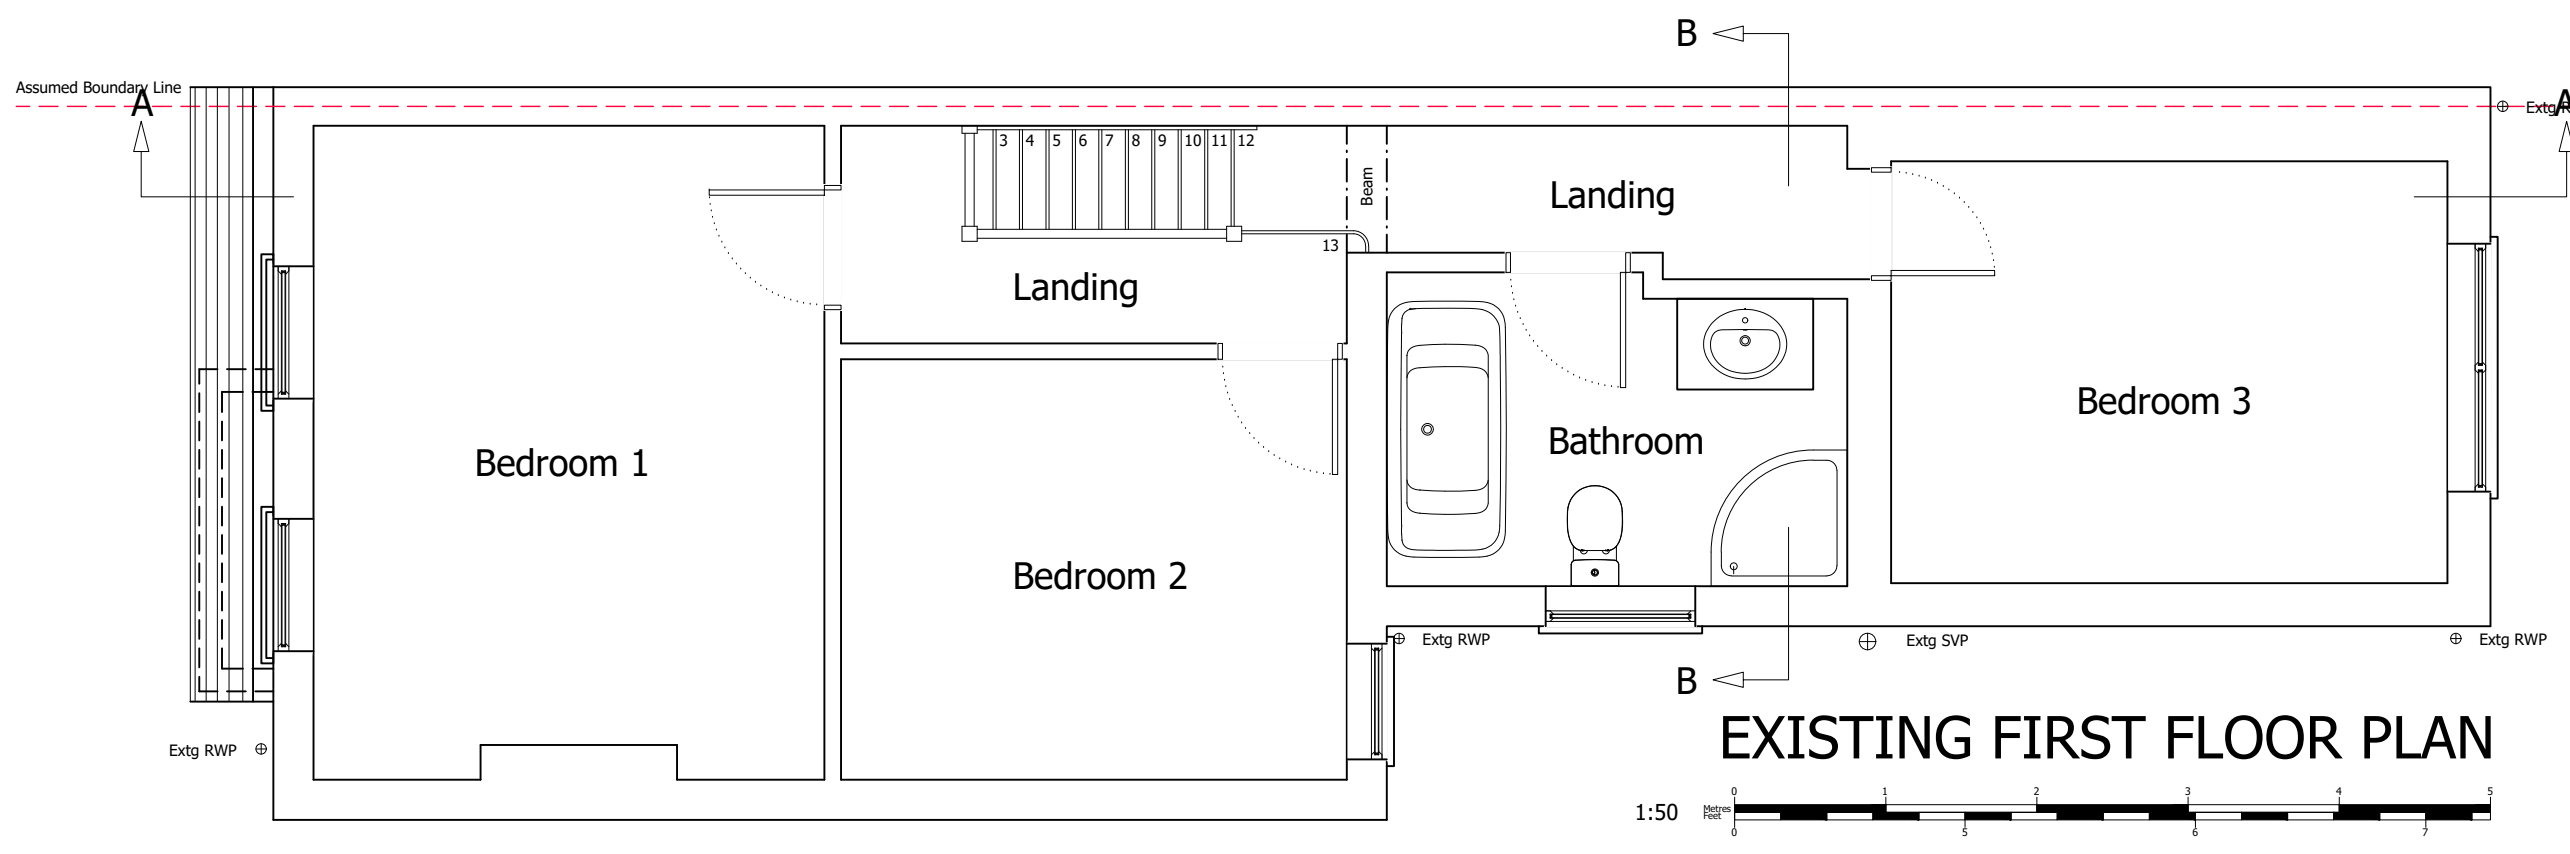

**EXISTING FIRST FLOOR PLAN**

**Client Name (s):** Mr & Mrs Sample  
**Site Address:** 1 Sample Road  
 Sample Town  
 SAM PLE

**Local Authority:** Wycombe District Council  
**Project Description:** Loft Conversion  
**Drawing Title:** Existing & Proposed First Floor Plans

**Drawing Number:** Drawing 2  
**Date issued:** 00/00/0000


**Revision:** ----  
**Drawn by:** JW  
**Scale:** 1:50 @ A3

**Measured & Drawn**

This drawing is the property of Measured and Drawn Ltd and as such is the subject of Intellectual Property Rights including copyright and design rights. You must not reproduce, copy, loan or submit this drawing to any other party without the written consent of Measured and Drawn Ltd.

Dimensions whether scaled or figured are for Planning & Building Control approvals only. The General Contractor is responsible for the verification of all dimensions on site and must inform Measured and Drawn Ltd of any discrepancies prior to the setting out or ordering of materials.

**IT IS THE HOME OWNERS RESPONSIBILITY TO OBTAIN PARTY WALL, LINE OF JUNCTION OR NOTICE OF ADJACENT EXCAVATION AGREEMENTS.**

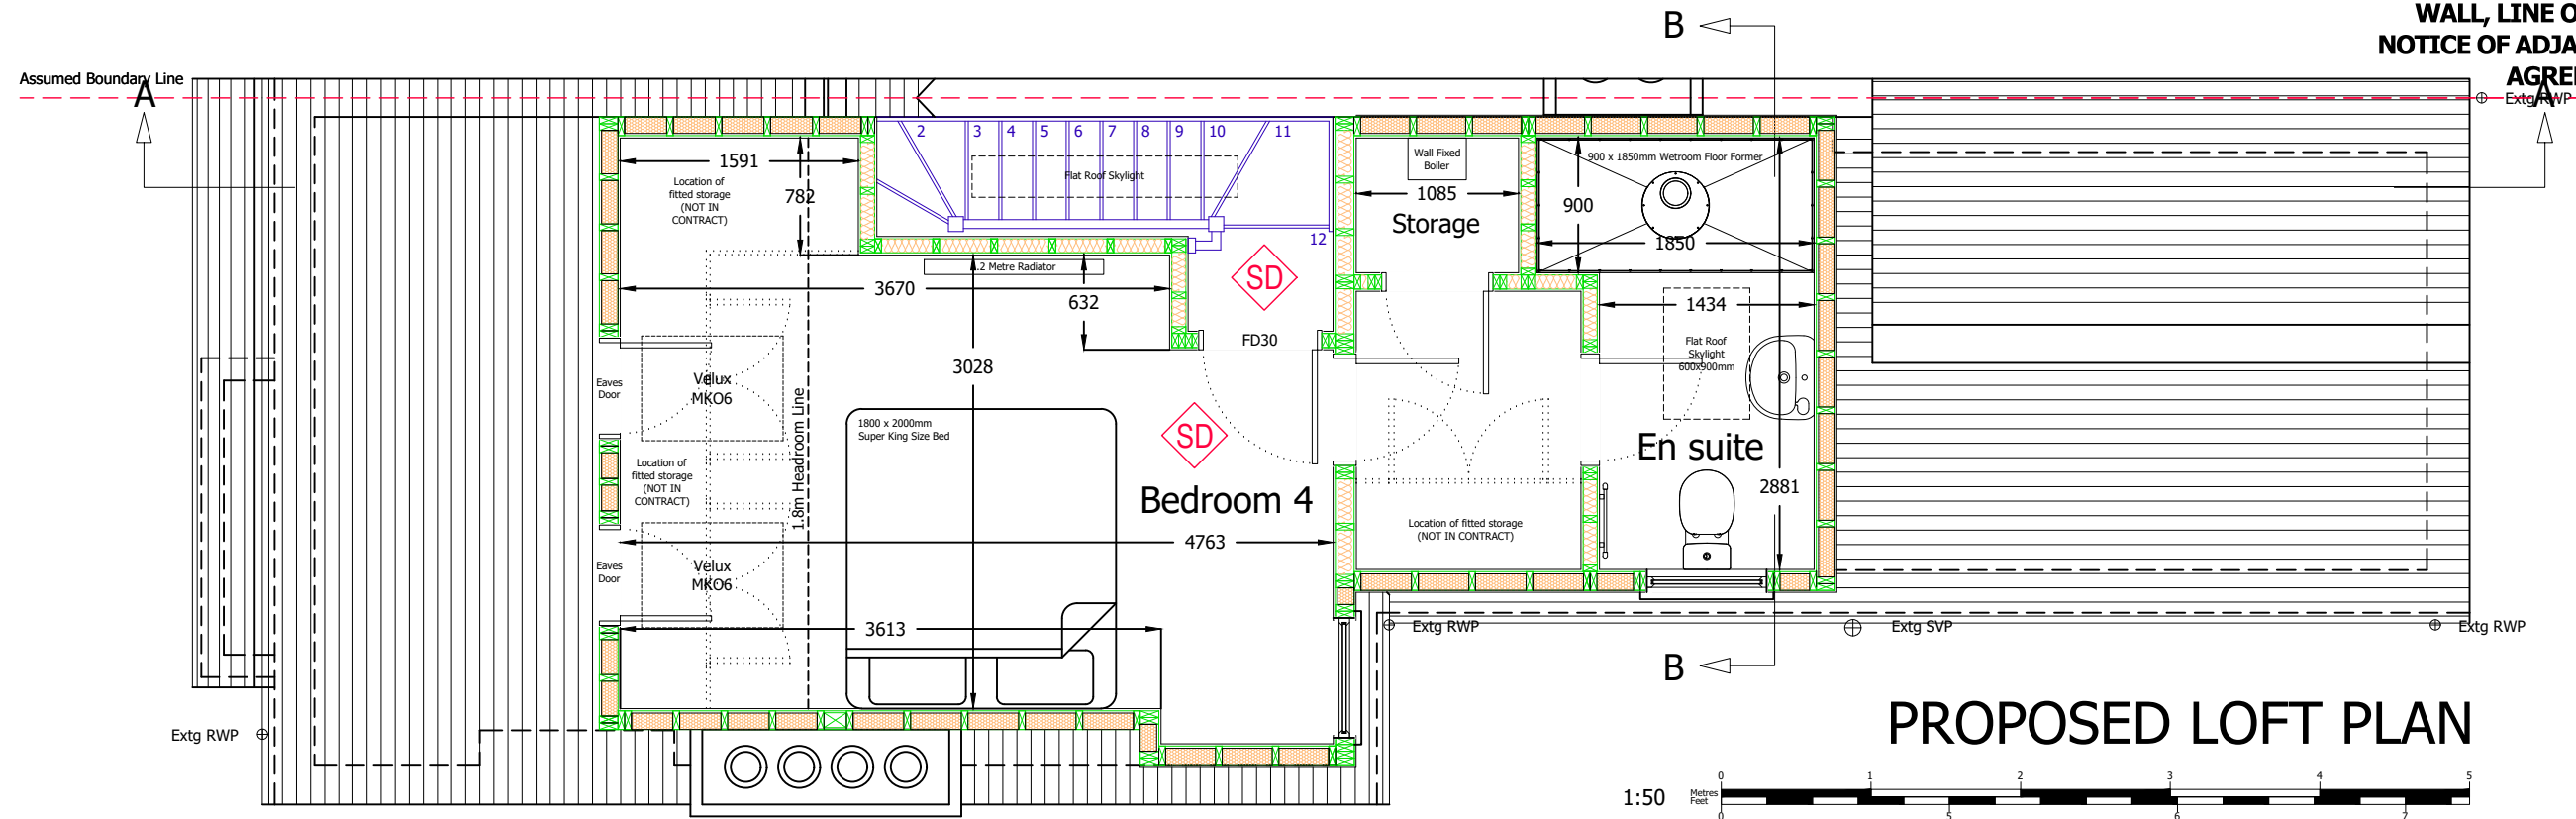

**Client Name (s):** Mr & Mrs Sample  
**Site Address:** 1 Sample Road  
 Sample Town  
 SAM PLE

**Local Authority:** Wycombe District Council  
**Project Description:** Loft Conversion  
**Drawing Title:** Proposed Loft Floor Plan

**Drawing Number:** Drawing 3  
**Date issued:** 00/00/0000

**Revision:** ----  
**Drawn by:** JW  
**Scale:** 1:50 @ A3

**Measured & Drawn**


# Planning Issue Drawings

© Copyright Measured and Drawn Ltd.


This drawing is the property of Measured and Drawn Ltd and as such is the subject of Intellectual Property Rights including copyright and design rights. You must not reproduce, copy, loan or submit this drawing to any other party without the written consent of Measured and Drawn Ltd.

Dimensions whether scaled or figured are for Planning & Building Control approvals only. The General Contractor is responsible for the verification of all dimensions on site and must inform Measured and Drawn Ltd of any discrepancies prior to the setting out or ordering of materials.

**IT IS THE HOME OWNERS RESPONSIBILITY TO OBTAIN PARTY WALL, LINE OF JUNCTION OR NOTICE OF ADJACENT EXCAVATION AGREEMENTS.**

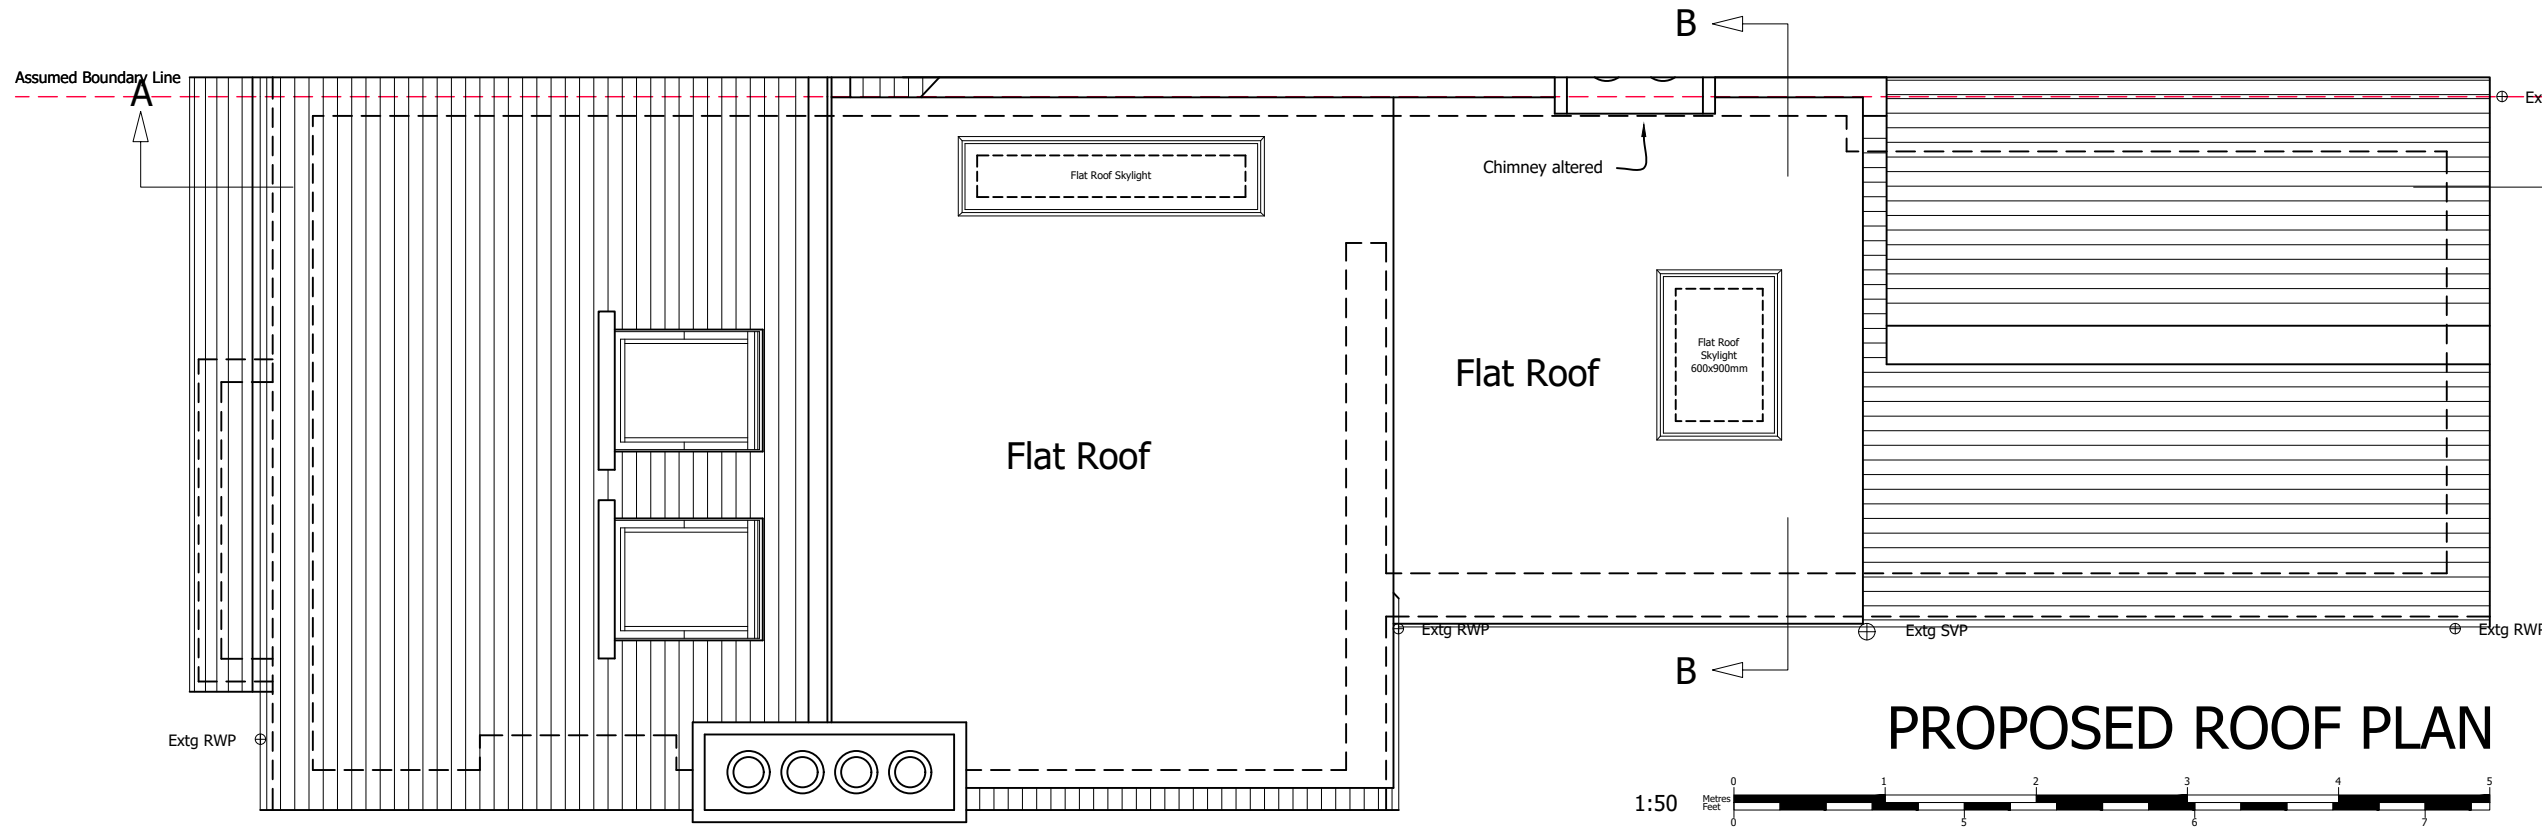

**PROPOSED ROOF PLAN**

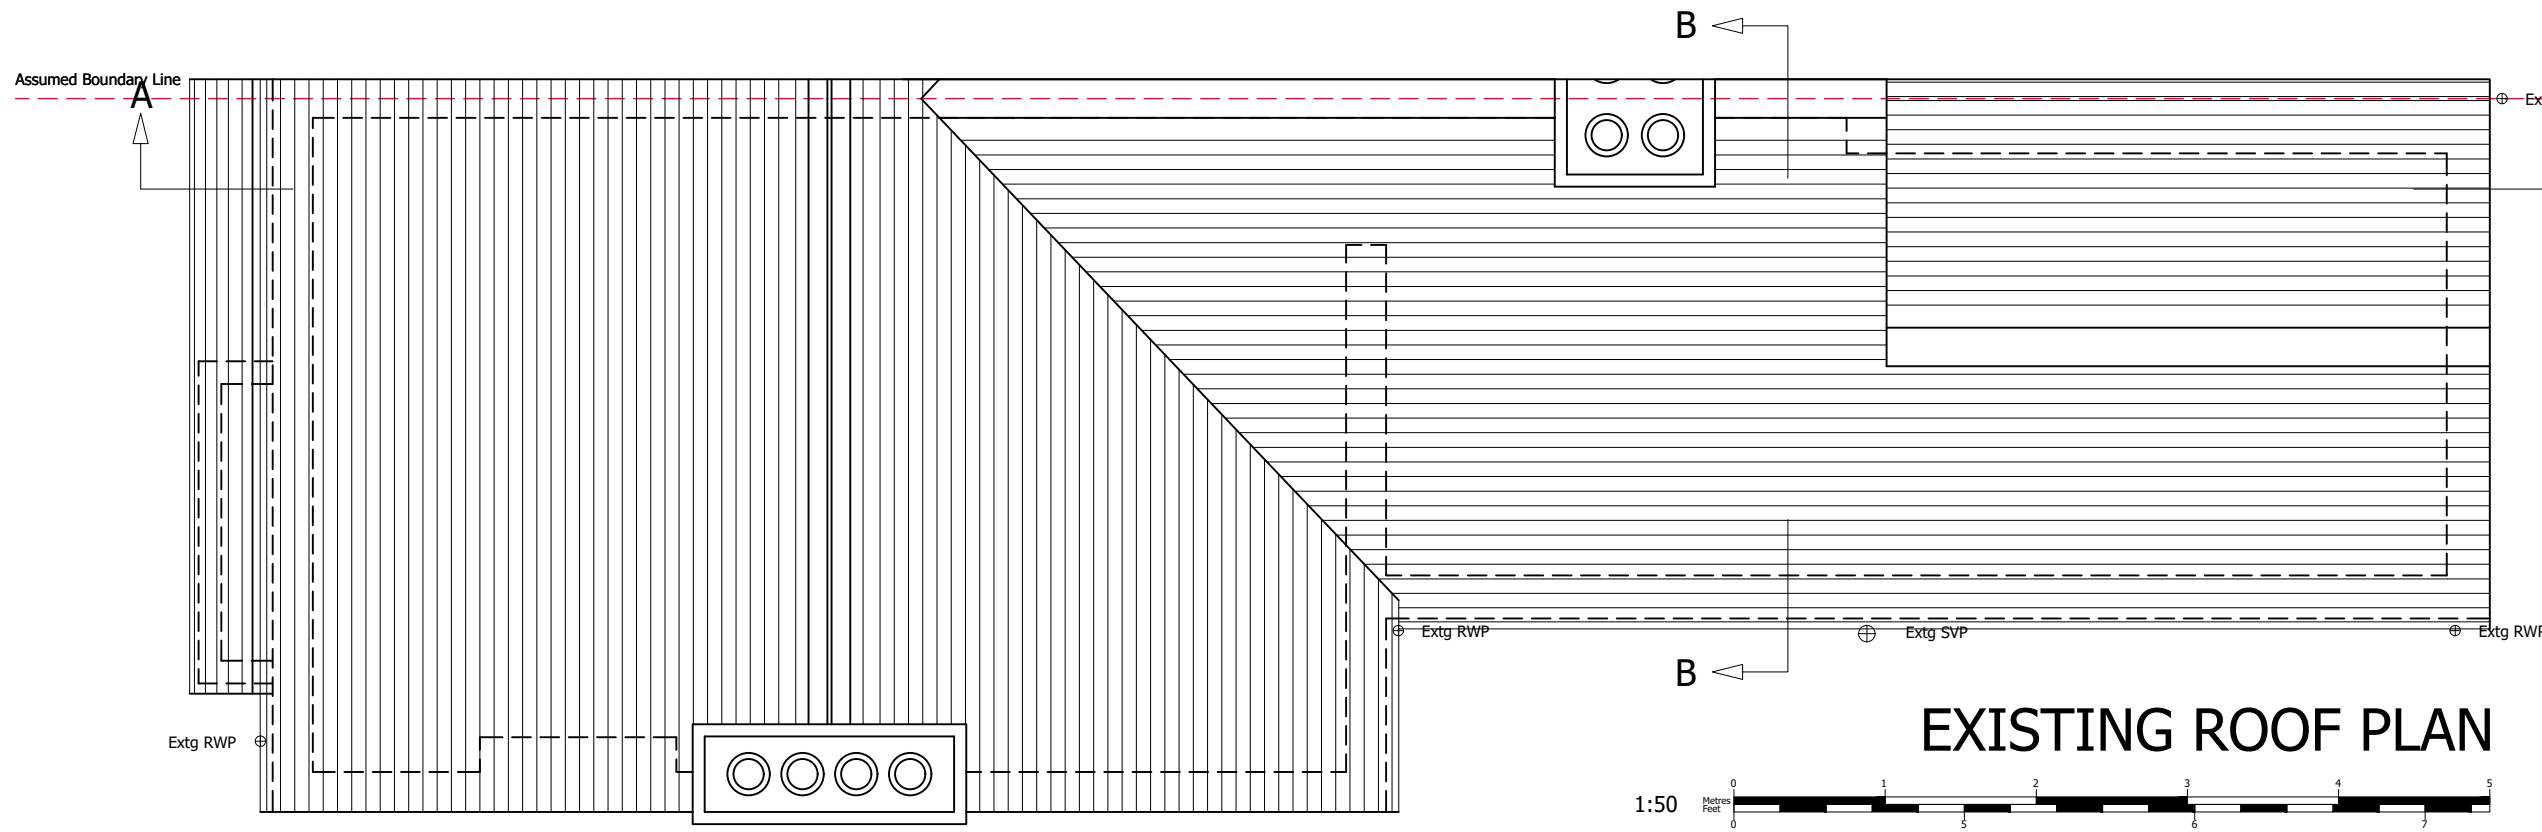

**EXISTING ROOF PLAN**

**Client Name (s):** Mr & Mrs Sample

**Site Address:** 1 Sample Road  
Sample Town  
SAM PLE

**Local Authority:** Wycombe District Council

**Project Description:** Loft Conversion

**Drawing Title:** Existing & Proposed Roof Plans

**Drawing Number:** Drawing 4

**Date issued:** 00/00/0000

**Revision:** ----

**Drawn by:** JW

**Scale:** 1:50 @ A3

**Measured & Drawn**


# Planning Issue Drawings

© Copyright Measured and Drawn Ltd.


This drawing is the property of Measured and Drawn Ltd and as such is the subject of Intellectual Property Rights including copyright and design rights. You must not reproduce, copy, loan or submit this drawing to any other party without the written consent of Measured and Drawn Ltd.

Dimensions whether scaled or figured are for Planning & Building Control approvals only. The General Contractor is responsible for the verification of all dimensions on site and must inform Measured and Drawn Ltd of any discrepancies prior to the setting out or ordering of materials.


**IT IS THE HOME OWNERS RESPONSIBILITY TO OBTAIN PARTY WALL, LINE OF JUNCTION OR NOTICE OF ADJACENT EXCAVATION AGREEMENTS.**

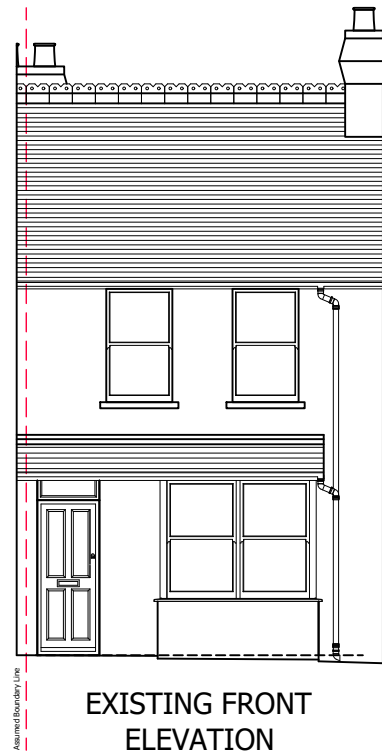


EXISTING FRONT ELEVATION

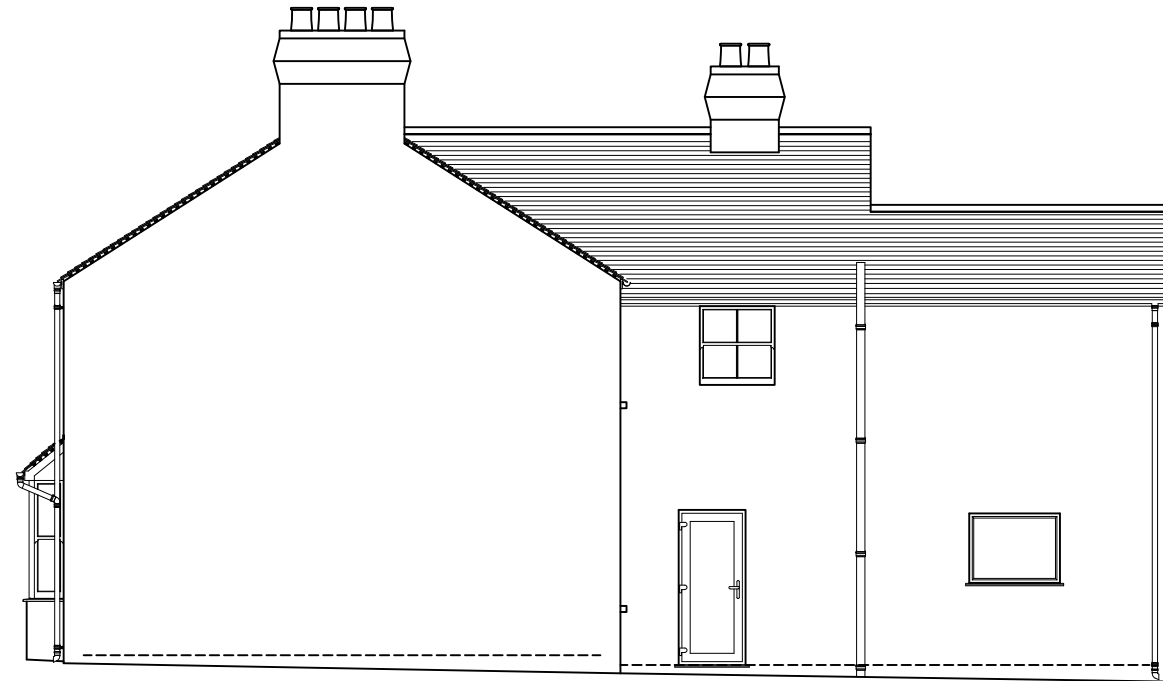


EXISTING RIGHT SIDE ELEVATION

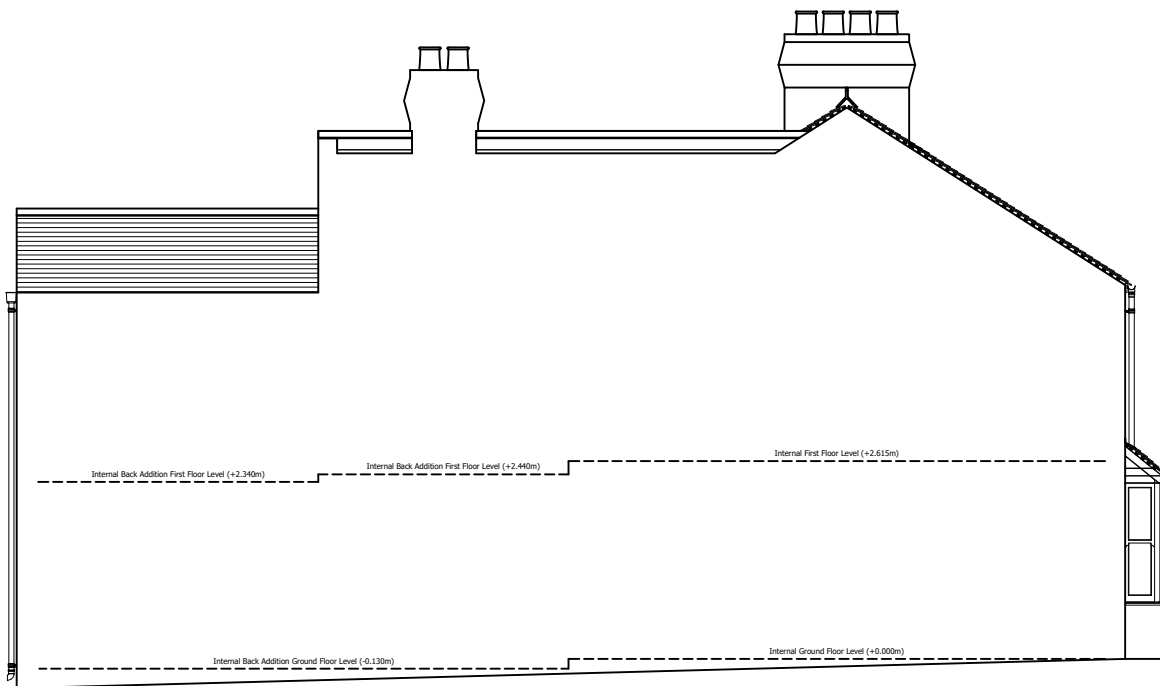

EXISTING LEFT SIDE ELEVATION

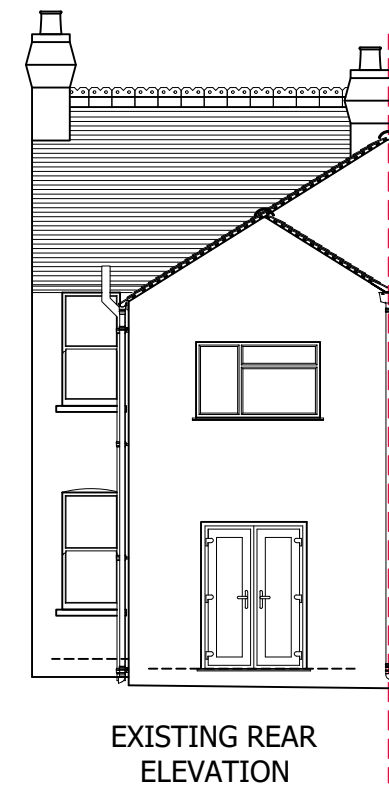

EXISTING REAR ELEVATION

 

**Client Name (s):** Mr & Mrs Sample

**Site Address:** 1 Sample Road  
Sample Town  
SAM PLE

**Local Authority:** Wycombe District Council

**Project Description:** Loft Conversion

**Drawing Title:** Existing Elevations

**Drawing Number:** Drawing 5

**Date issued:** 00/00/0000

**Revision:** ----

**Drawn by:** JW

**Scale:** 1:100 @ A3

**Measured & Drawn**

# Planning Issue Drawings

© Copyright Measured and Drawn Ltd.


This drawing is the property of Measured and Drawn Ltd and as such is the subject of Intellectual Property Rights including copyright and design rights. You must not reproduce, copy, loan or submit this drawing to any other party without the written consent of Measured and Drawn Ltd.

Dimensions whether scaled or figured are for Planning & Building Control approvals only. The General Contractor is responsible for the verification of all dimensions on site and must inform Measured and Drawn Ltd of any discrepancies prior to the setting out or ordering of materials.

**IT IS THE HOME OWNERS RESPONSIBILITY TO OBTAIN PARTY WALL, LINE OF JUNCTION OR NOTICE OF ADJACENT EXCAVATION AGREEMENTS.**




PROPOSED FRONT ELEVATION

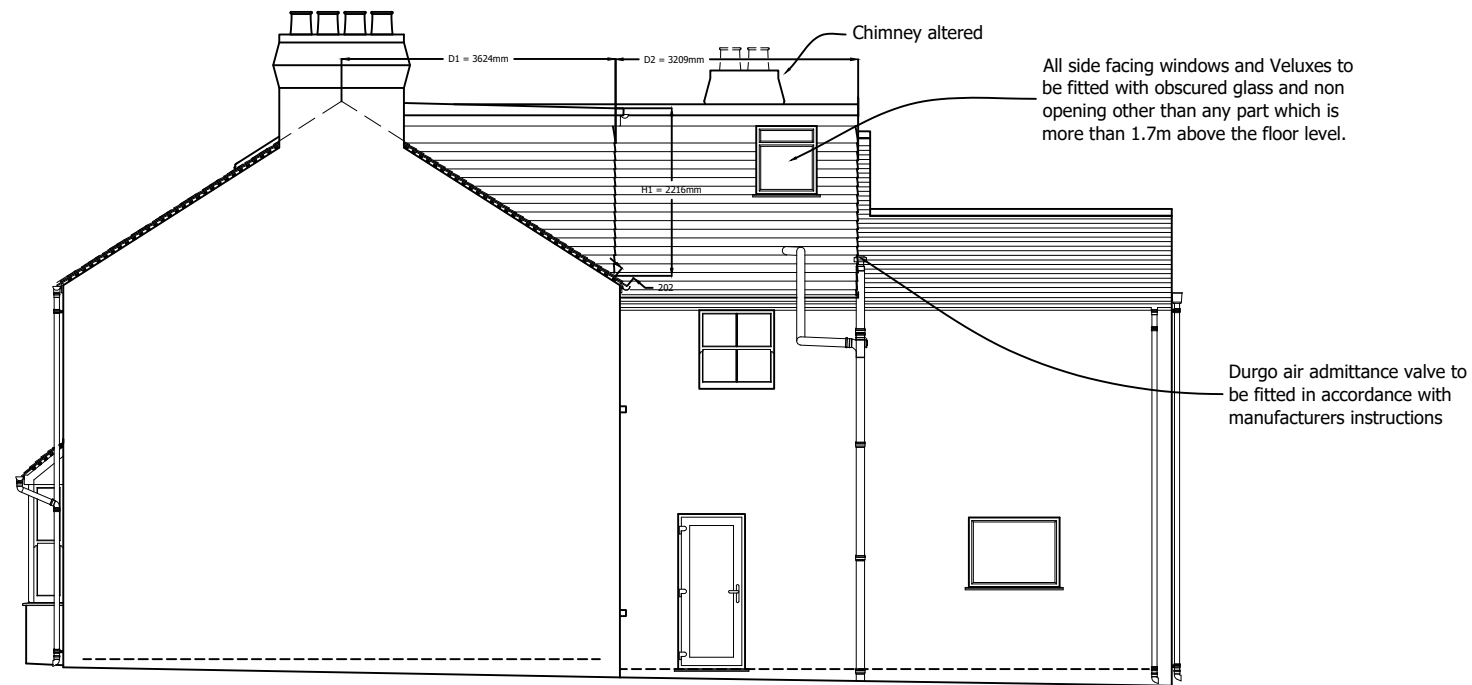

PROPOSED RIGHT SIDE ELEVATION


All side facing windows and Veluxes to be fitted with obscured glass and non opening other than any part which is more than 1.7m above the floor level.

Durgo air admittance valve to be fitted in accordance with manufacturers instructions

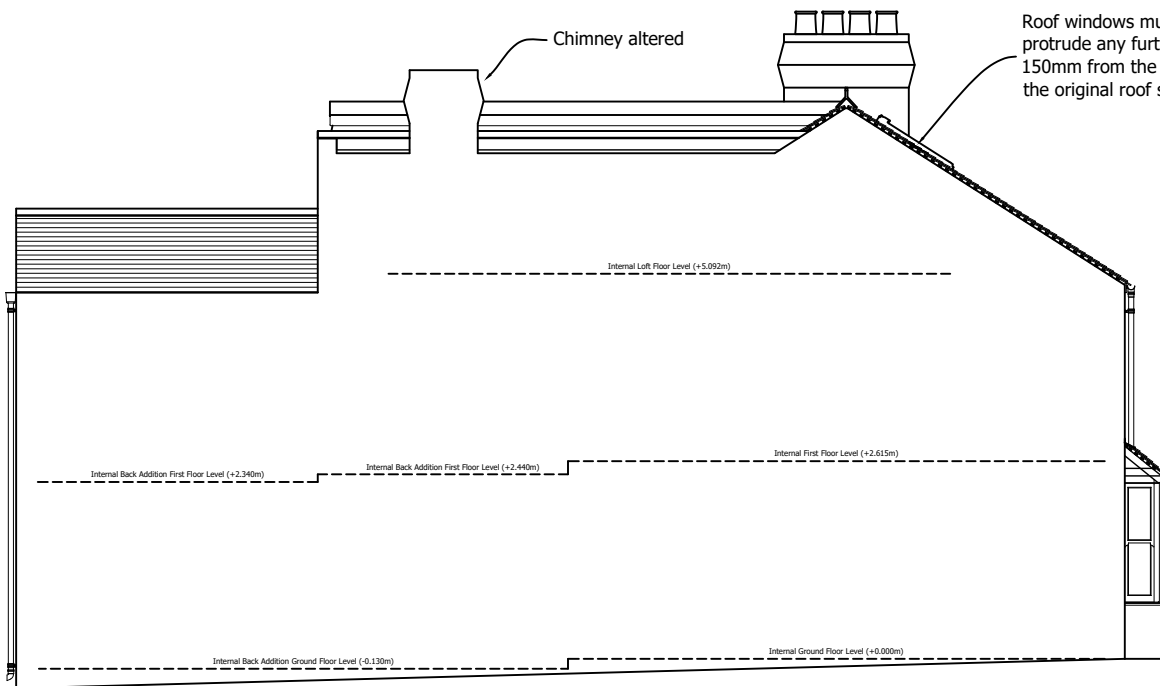

PROPOSED LEFT SIDE ELEVATION

Roof windows must not protrude any further than 150mm from the plane of the original roof slope.

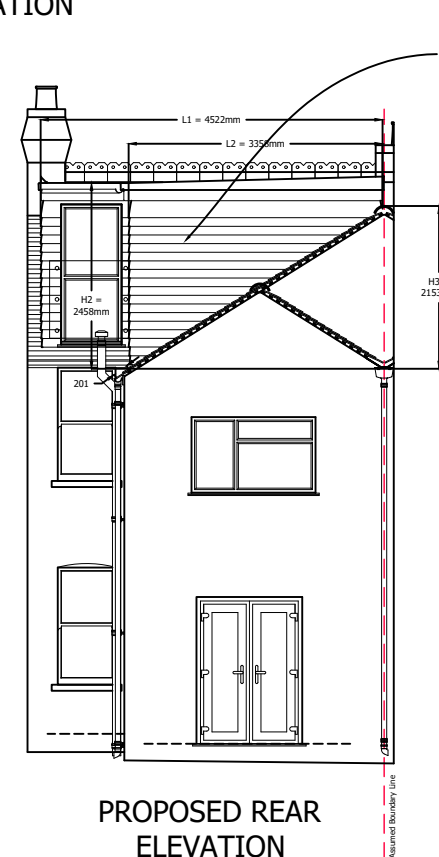

PROPOSED REAR ELEVATION

New dormer walls clad in vertically hung Plain Tiles or Slates to match the existing roof.

Volume Calculations:

V1 : Volume Added by Main Dormer

L1 = 4.52m  
H1 = 2.22m  
D1 = 3.62m

$V1 = ((2.22 \times 3.62)/2) \times 4.52 = 18.16m^3$

V2 : Volume Added by Rear Dormer

L2 = 3.36m  
H2 = 2.46m  
H3 = 2.15m  
D2 = 3.21m

$V2 = (2.46 \times 3.36 \times 3.21) - ((3.36 \times 2.15 \times 3.21)/2) = 14.94m^3$

Total Volume Added by Whole Development = 33.1m<sup>3</sup>



**Client Name (s):** Mr & Mrs Sample

**Site Address:** 1 Sample Road  
Sample Town  
SAM PLE

**Local Authority:** Wycombe District Council

**Project Description:** Loft Conversion

**Drawing Title:** Proposed Elevations

**Drawing Number:** Drawing 6

**Date issued:** 00/00/0000

**Revision:** ----

**Drawn by:** JW


**Scale:** 1:100 @ A3

**Measured & Drawn**


This drawing is the property of Measured and Drawn Ltd and as such is the subject of Intellectual Property Rights including copyright and design rights. You must not reproduce, copy, loan or submit this drawing to any other party without the written consent of Measured and Drawn Ltd.

Dimensions whether scaled or figured are for Planning & Building Control approvals only. The General Contractor is responsible for the verification of all dimensions on site and must inform Measured and Drawn Ltd of any discrepancies prior to the setting out or ordering of materials.

**IT IS THE HOME OWNERS RESPONSIBILITY TO OBTAIN PARTY WALL, LINE OF JUNCTION OR NOTICE OF ADJACENT EXCAVATION AGREEMENTS.**

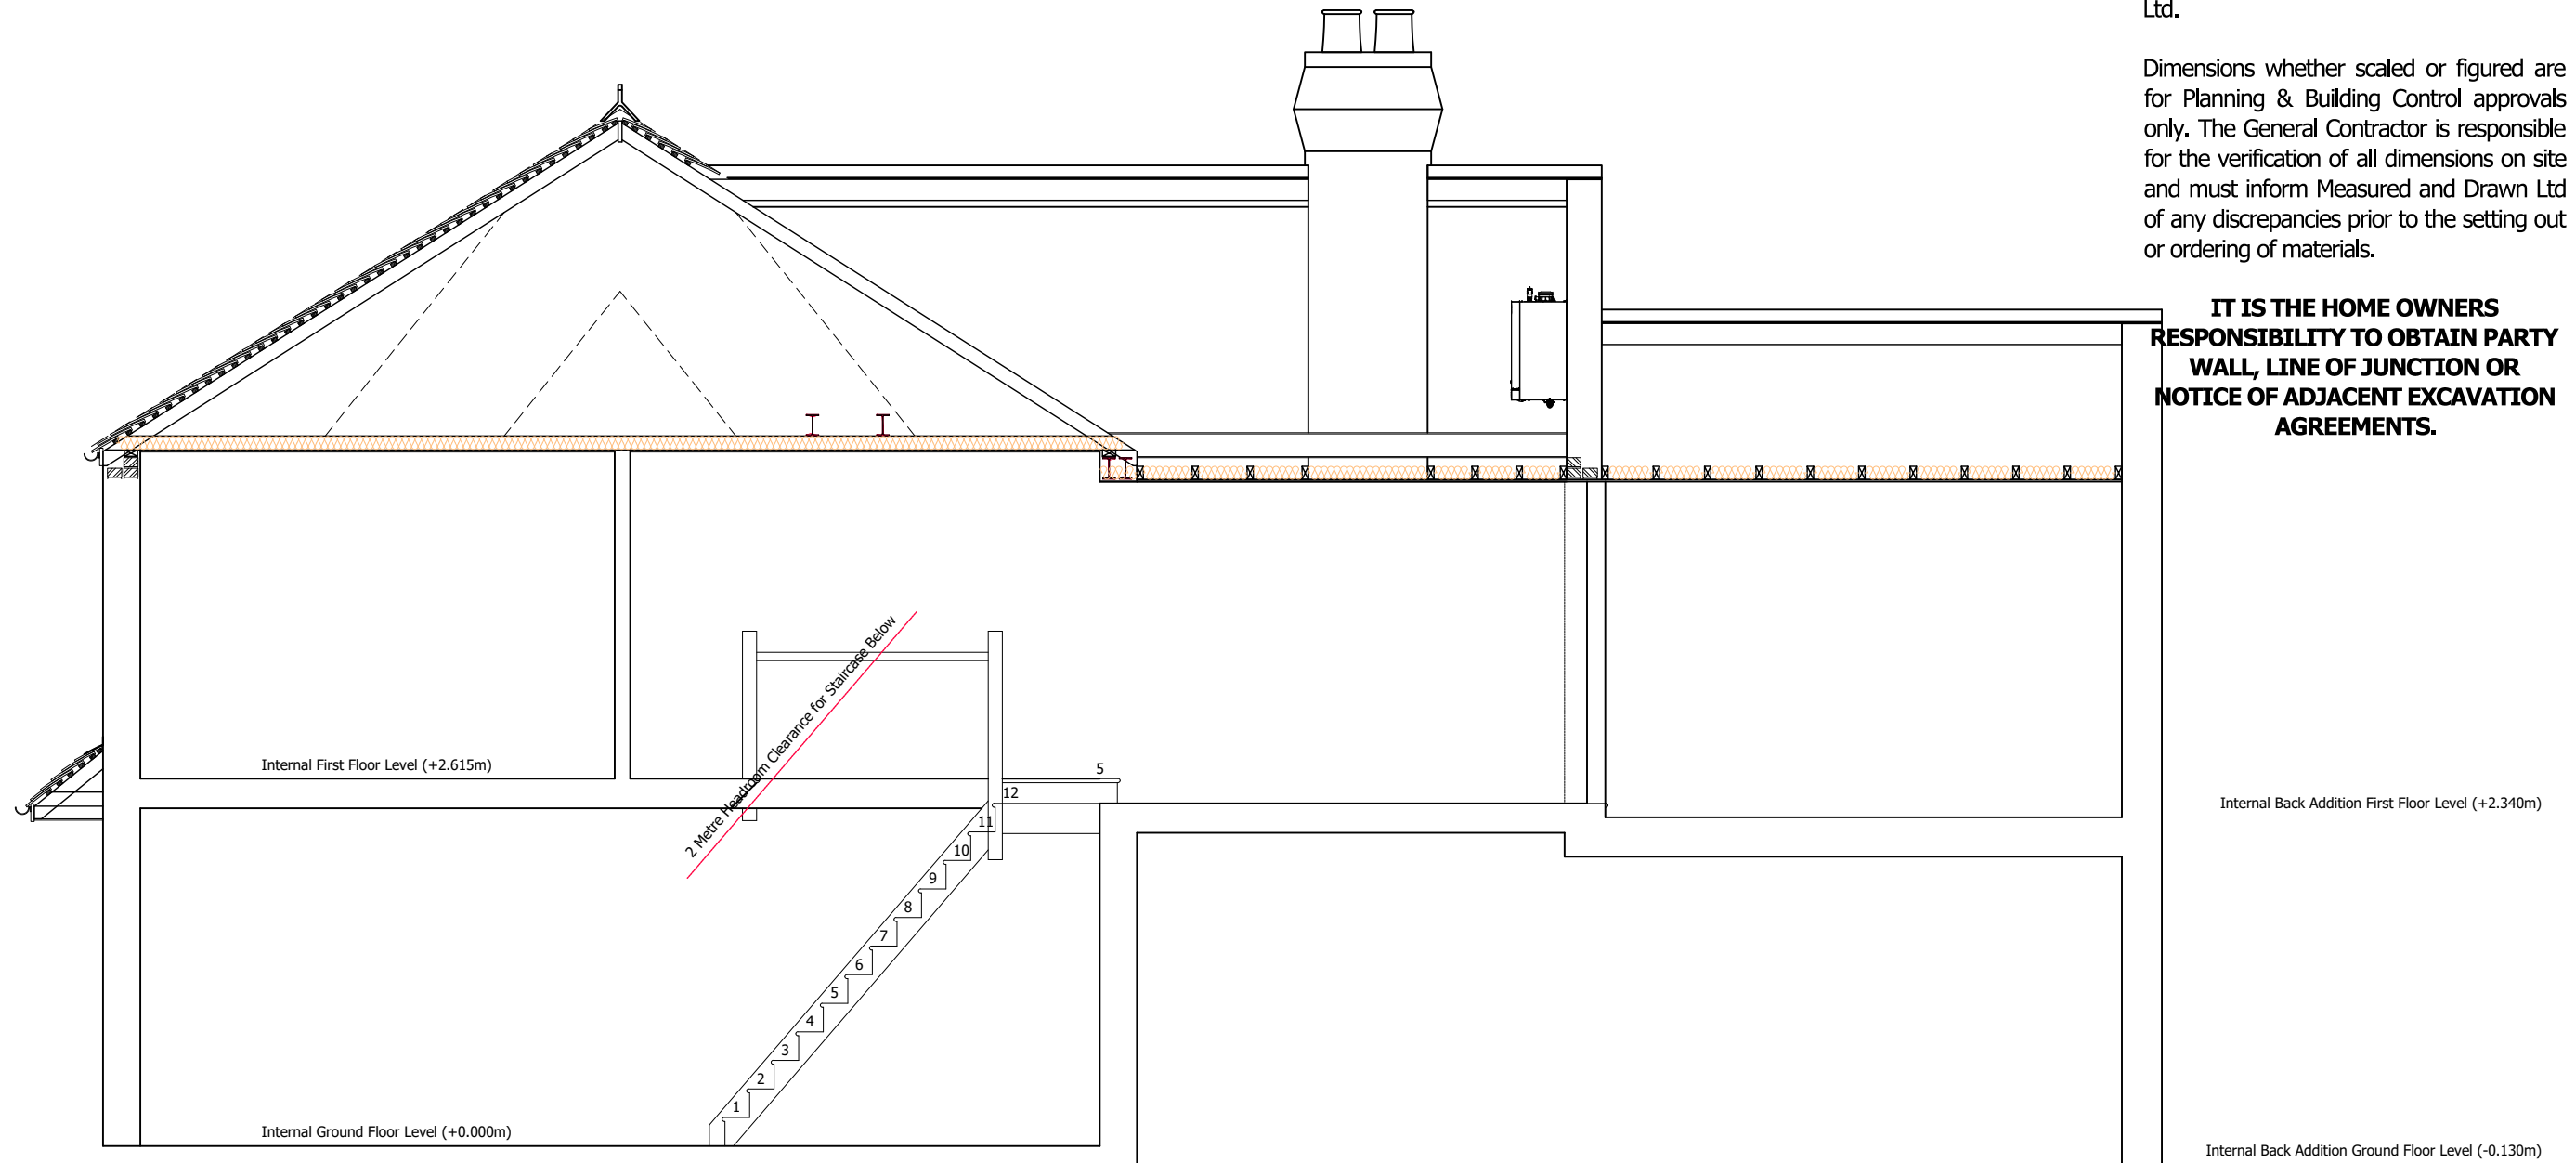

EXISTING SECTION A-A

 

**Client Name (s):** Mr & Mrs Sample

**Site Address:** 1 Sample Road  
Sample Town  
SAM PLE

**Local Authority:** Wycombe District Council

**Project Description:** Loft Conversion

**Drawing Title:** Existing Section A-A

**Drawing Number:** Drawing 7

**Date issued:** 00/00/0000

**Revision:** ----

**Drawn by:** JW

**Scale:** 1:50 @ A3


**Measured & Drawn**




This drawing is the property of Measured and Drawn Ltd and as such is the subject of Intellectual Property Rights including copyright and design rights. You must not reproduce, copy, loan or submit this drawing to any other party without the written consent of Measured and Drawn Ltd.

Dimensions whether scaled or figured are for Planning & Building Control approvals only. The General Contractor is responsible for the verification of all dimensions on site and must inform Measured and Drawn Ltd of any discrepancies prior to the setting out or ordering of materials.

**IT IS THE HOME OWNERS RESPONSIBILITY TO OBTAIN PARTY WALL, LINE OF JUNCTION OR NOTICE OF ADJACENT EXCAVATION AGREEMENTS.**

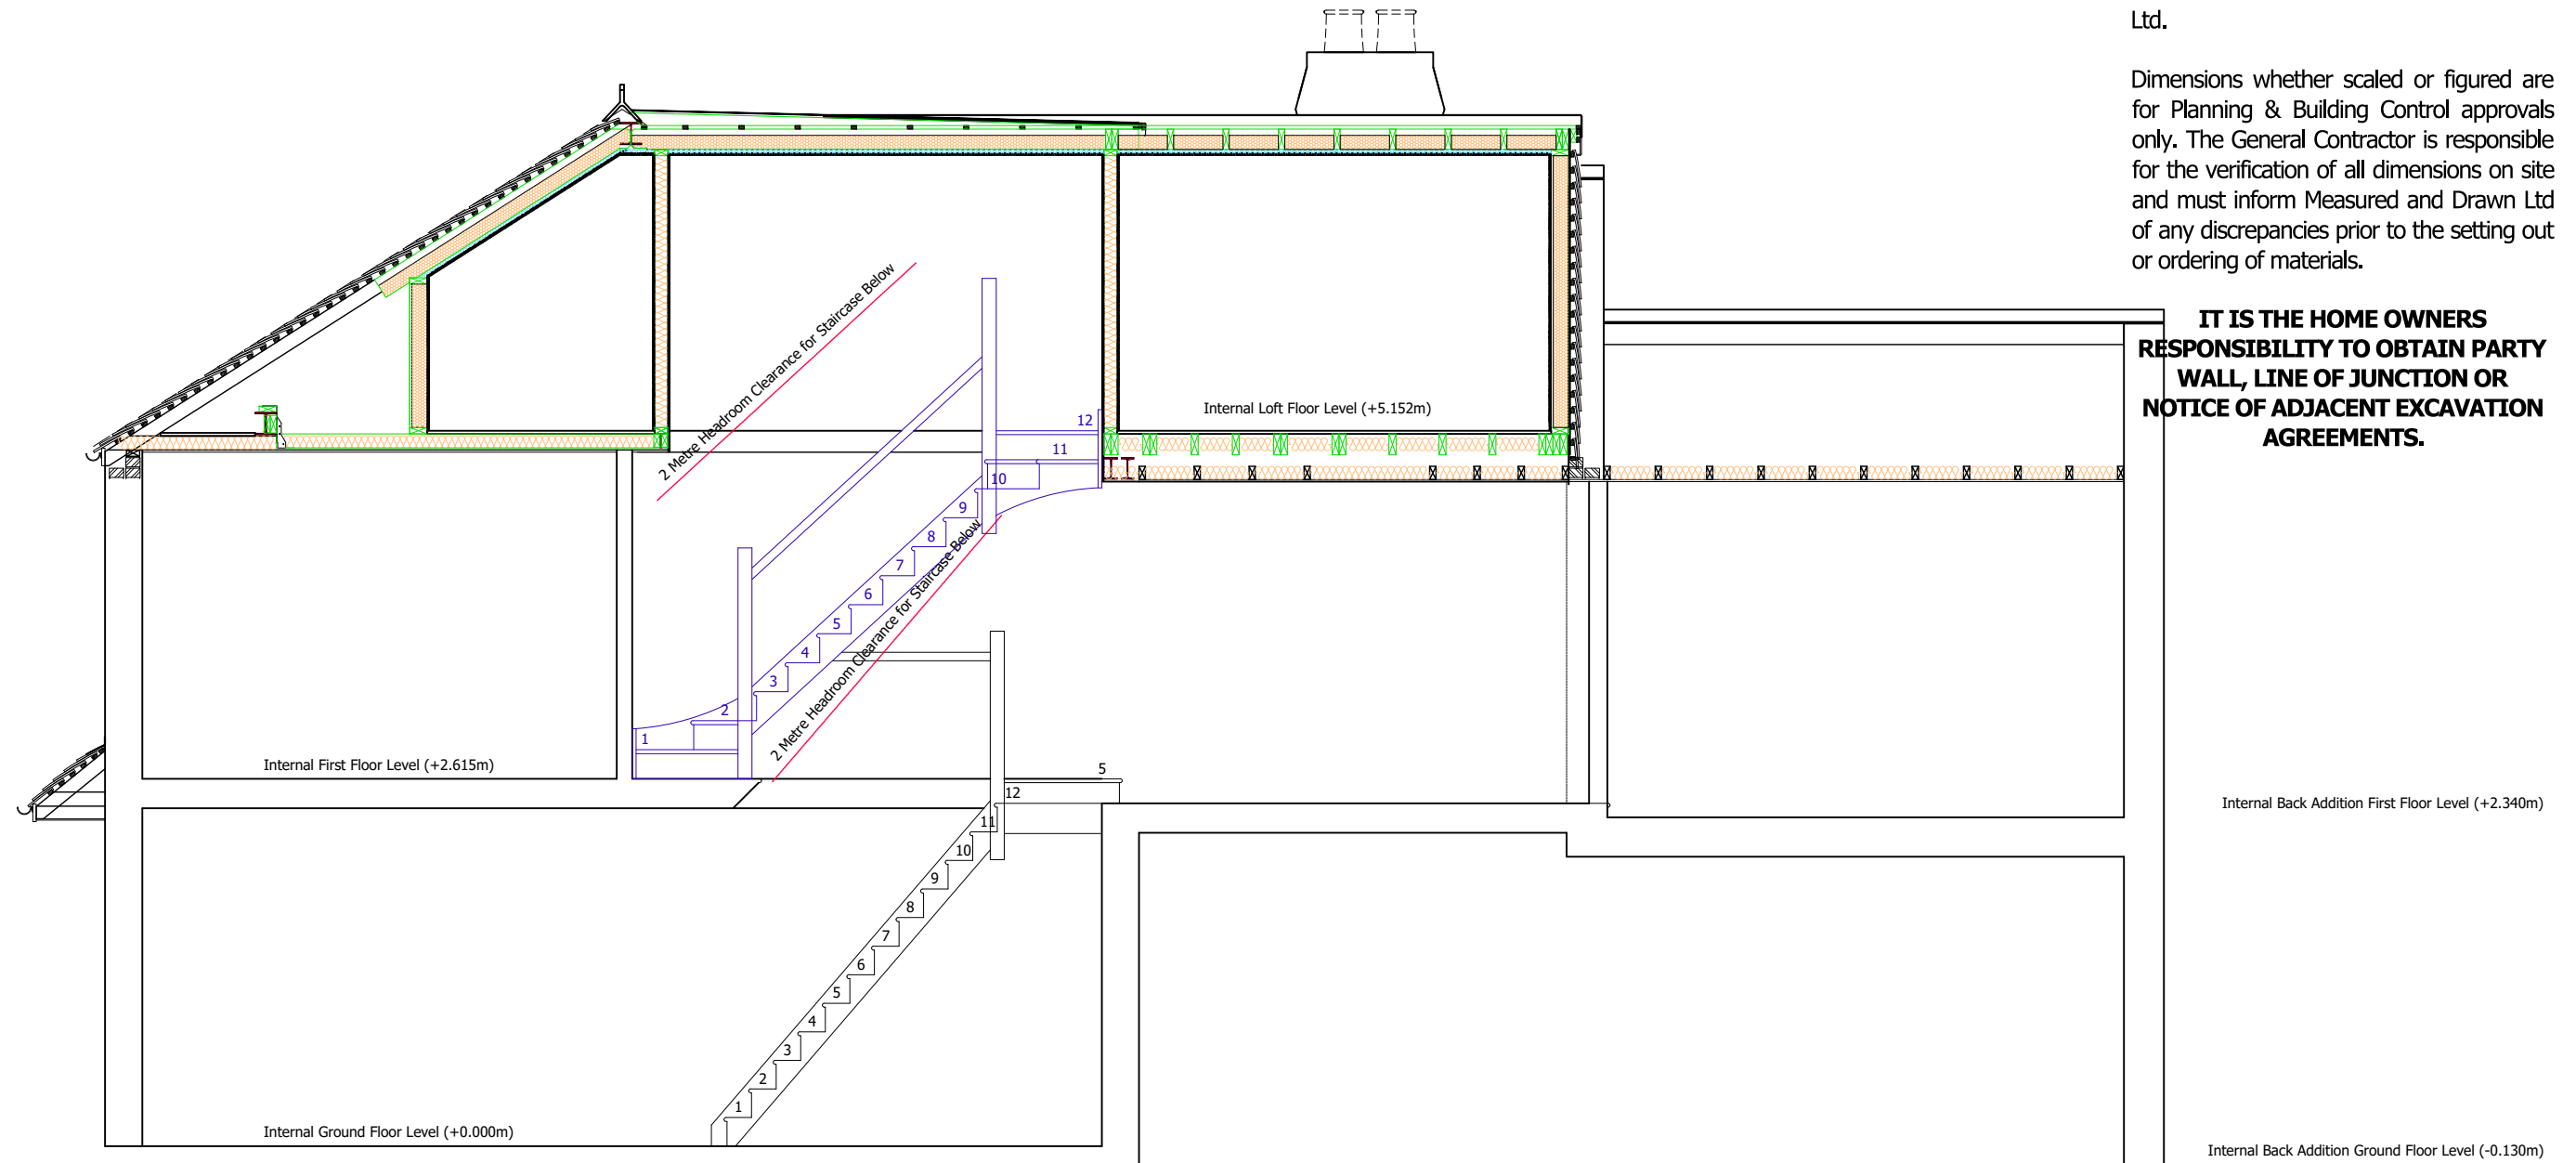

**PROPOSED SECTION A-A**

 

**Client Name (s):** Mr & Mrs Sample

**Site Address:** 1 Sample Road  
Sample Town  
SAM PLE

**Local Authority:** Wycombe District Council

**Project Description:** Loft Conversion

**Drawing Title:** Proposed Section A-A

**Drawing Number:** Drawing 8

**Date issued:** 00/00/0000

**Revision:** ----

**Drawn by:** JW

**Scale:** 1:50 @ A3

**Measured & Drawn**




# Planning Issue Drawings

© Copyright Measured and Drawn Ltd.


This drawing is the property of Measured and Drawn Ltd and as such is the subject of Intellectual Property Rights including copyright and design rights. You must not reproduce, copy, loan or submit this drawing to any other party without the written consent of Measured and Drawn Ltd.

Dimensions whether scaled or figured are for Planning & Building Control approvals only. The General Contractor is responsible for the verification of all dimensions on site and must inform Measured and Drawn Ltd of any discrepancies prior to the setting out or ordering of materials.

**IT IS THE HOME OWNERS  
RESPONSIBILITY TO OBTAIN PARTY  
WALL, LINE OF JUNCTION OR  
NOTICE OF ADJACENT EXCAVATION  
AGREEMENTS.**

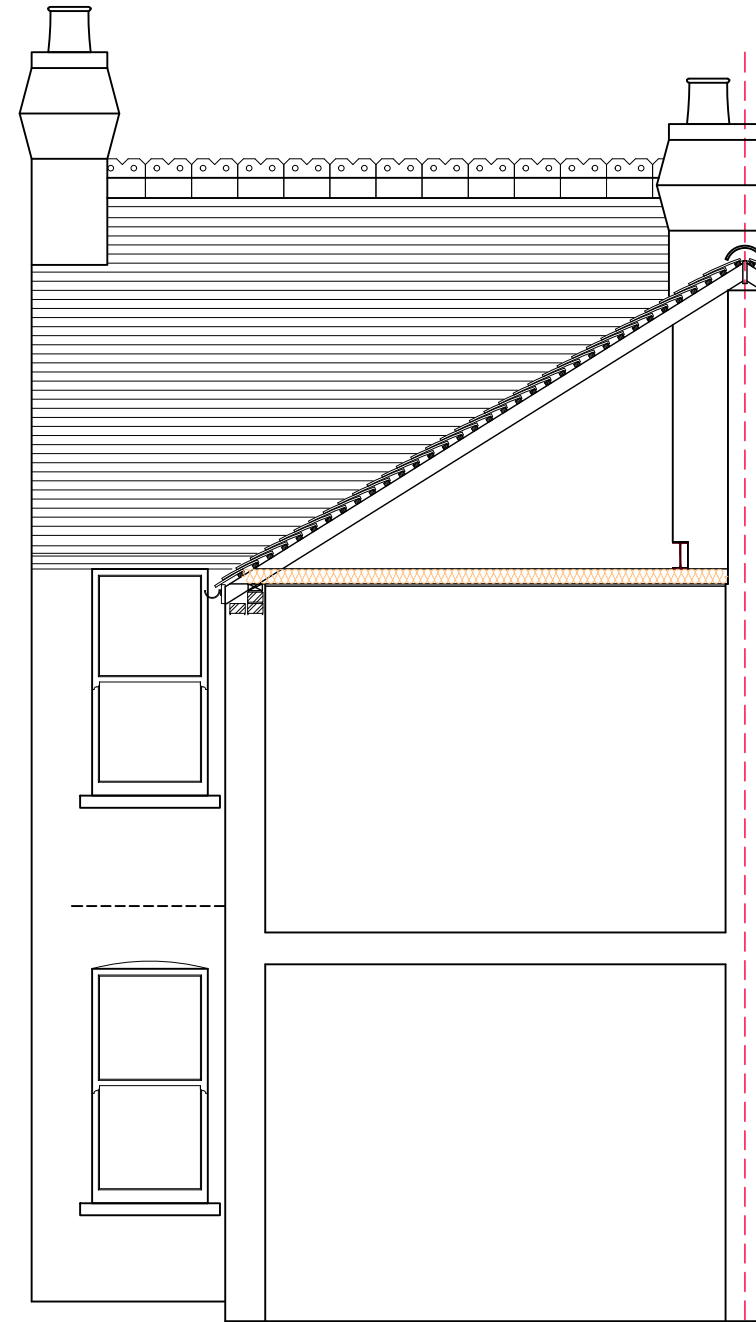

**EXISTING SECTION B-B**

 

**Client Name (s):** Mr & Mrs Sample

**Site Address:** 1 Sample Road  
Sample Town  
SAM PLE

**Local Authority:** Wycombe District Council

**Project Description:** Loft Conversion

**Drawing Title:** Existing Section B-B

**Drawing Number:** Drawing 9

**Date issued:** 00/00/0000

**Revision:** ----

**Drawn by:** JW

**Scale:** 1:50 @ A3

**Measured  
& Drawn**


# Planning Issue Drawings

© Copyright Measured and Drawn Ltd.

This drawing is the property of Measured and Drawn Ltd and as such is the subject of Intellectual Property Rights including copyright and design rights. You must not reproduce, copy, loan or submit this drawing to any other party without the written consent of Measured and Drawn Ltd.

Dimensions whether scaled or figured are for Planning & Building Control approvals only. The General Contractor is responsible for the verification of all dimensions on site and must inform Measured and Drawn Ltd of any discrepancies prior to the setting out or ordering of materials.

**IT IS THE HOME OWNERS  
RESPONSIBILITY TO OBTAIN PARTY  
WALL, LINE OF JUNCTION OR  
NOTICE OF ADJACENT EXCAVATION  
AGREEMENTS.**

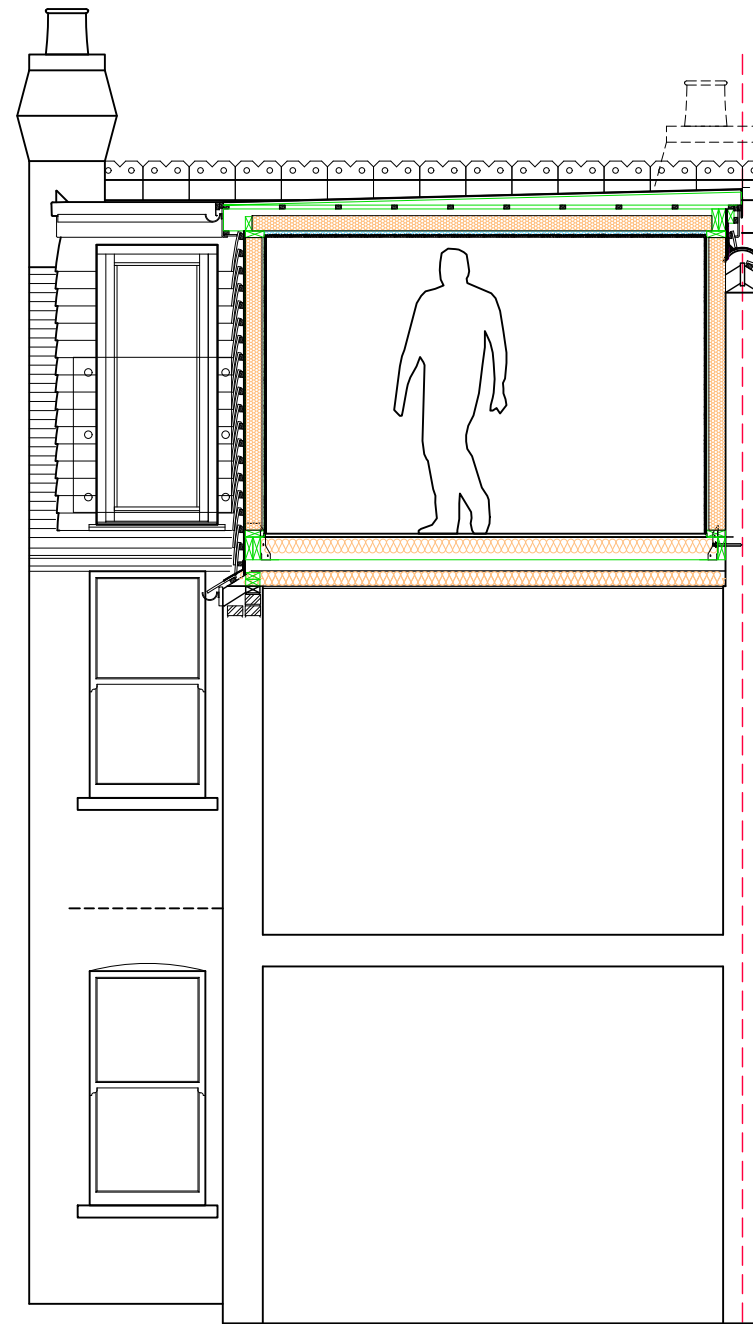

**PROPOSED SECTION B-B**



**Client Name (s):** Mr & Mrs Sample

**Site Address:** 1 Sample Road  
Sample Town  
SAM PLE

**Local Authority:** Wycombe District Council

**Project Description:** Loft Conversion

**Drawing Title:** Proposed Section B-B

**Drawing Number:** Drawing 10

**Date issued:** 00/00/0000

**Revision:** ----

**Drawn by:** JW

**Scale:** 1:50 @ A3

**Measured  
& Drawn**