



Planning Issue Drawings

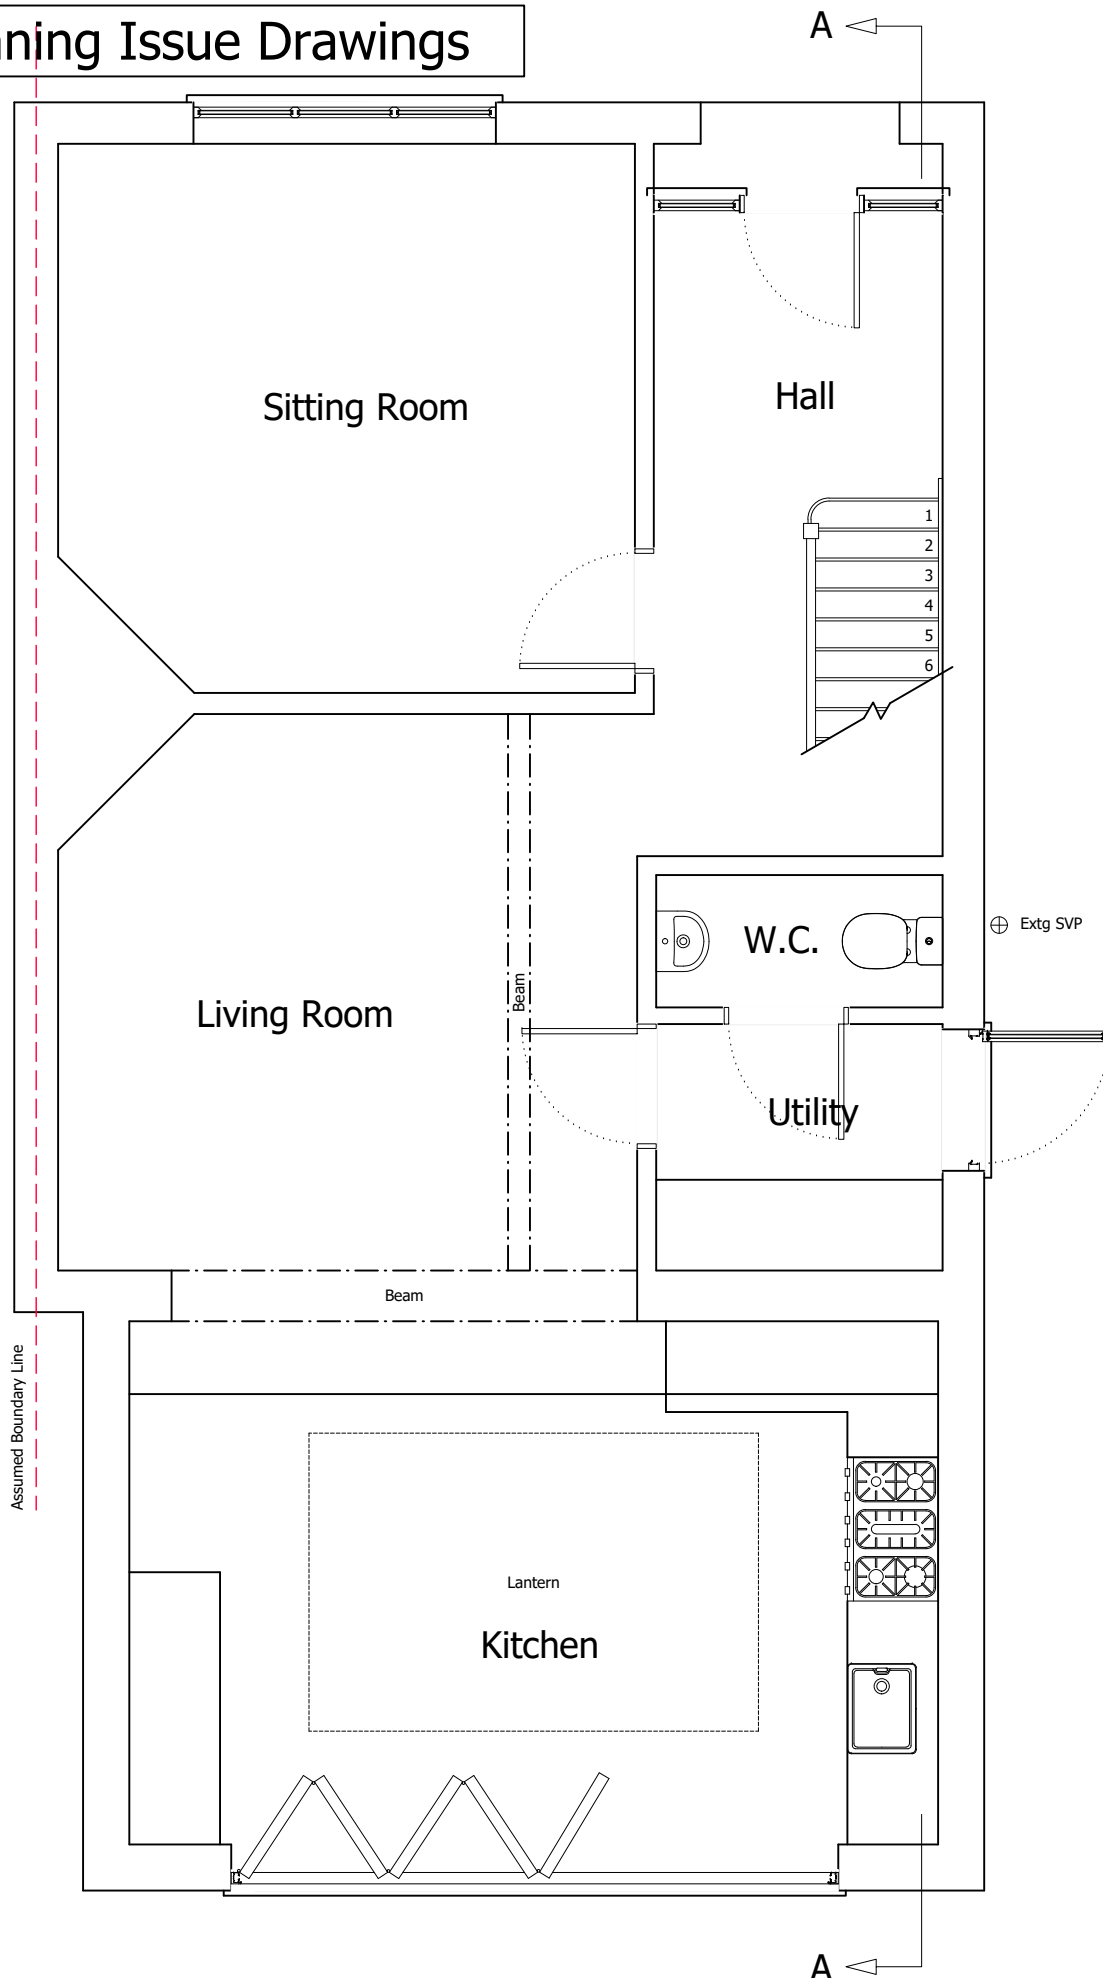

EXISTING GROUND FLOOR PLAN

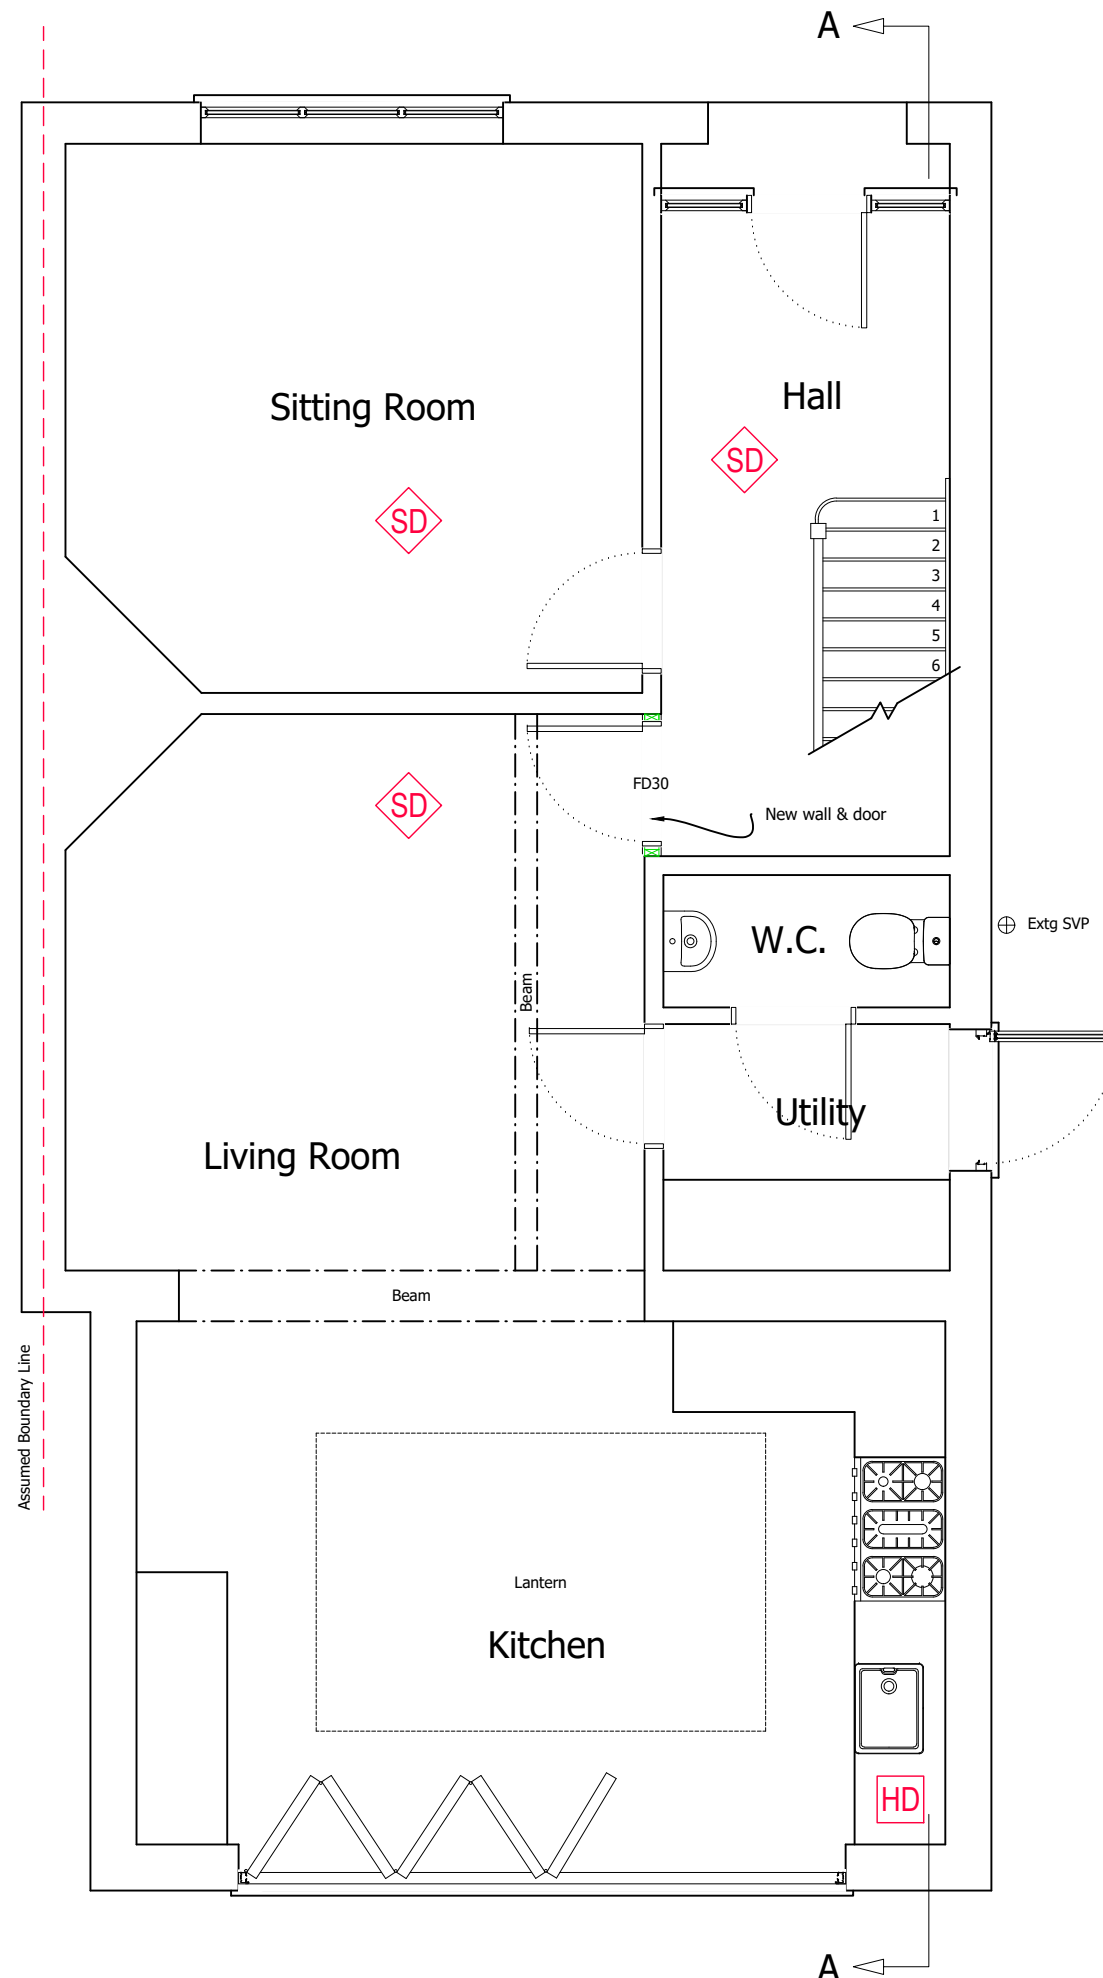

PROPOSED GROUND FLOOR PLAN



© Copyright Measured and Drawn Ltd.

This drawing is the property of Measured and Drawn Ltd and as such is the subject of Intellectual Property Rights including copyright and design rights. You must not reproduce, copy, loan or submit this drawing to any other party without the written consent of Measured and Drawn Ltd.

Dimensions whether scaled or figured are for Planning & Building Control approvals only. The General Contractor is responsible for the verification of all dimensions on site and must inform Measured and Drawn Ltd of any discrepancies prior to the setting out or ordering of materials.

IT IS THE HOME OWNERS RESPONSIBILITY TO OBTAIN PARTY WALL, LINE OF JUNCTION OR NOTICE OF ADJACENT EXCAVATION AGREEMENTS.

Client Name (s):

Mr & Mrs Sample

Site Address:

1 Sample Road
Sample Town
SAM PLE

Local Authority:

Elmbridge

Project Description:

Loft Conversion

Drawing Title:

Existing & Proposed Ground Floor Plans

Drawing Number: Revision:

Drawing 1

Date issued: Drawn by:


00/00/0000

JW


Scale: 1:50 @ A3

Measured & Drawn

Planning Issue Drawings

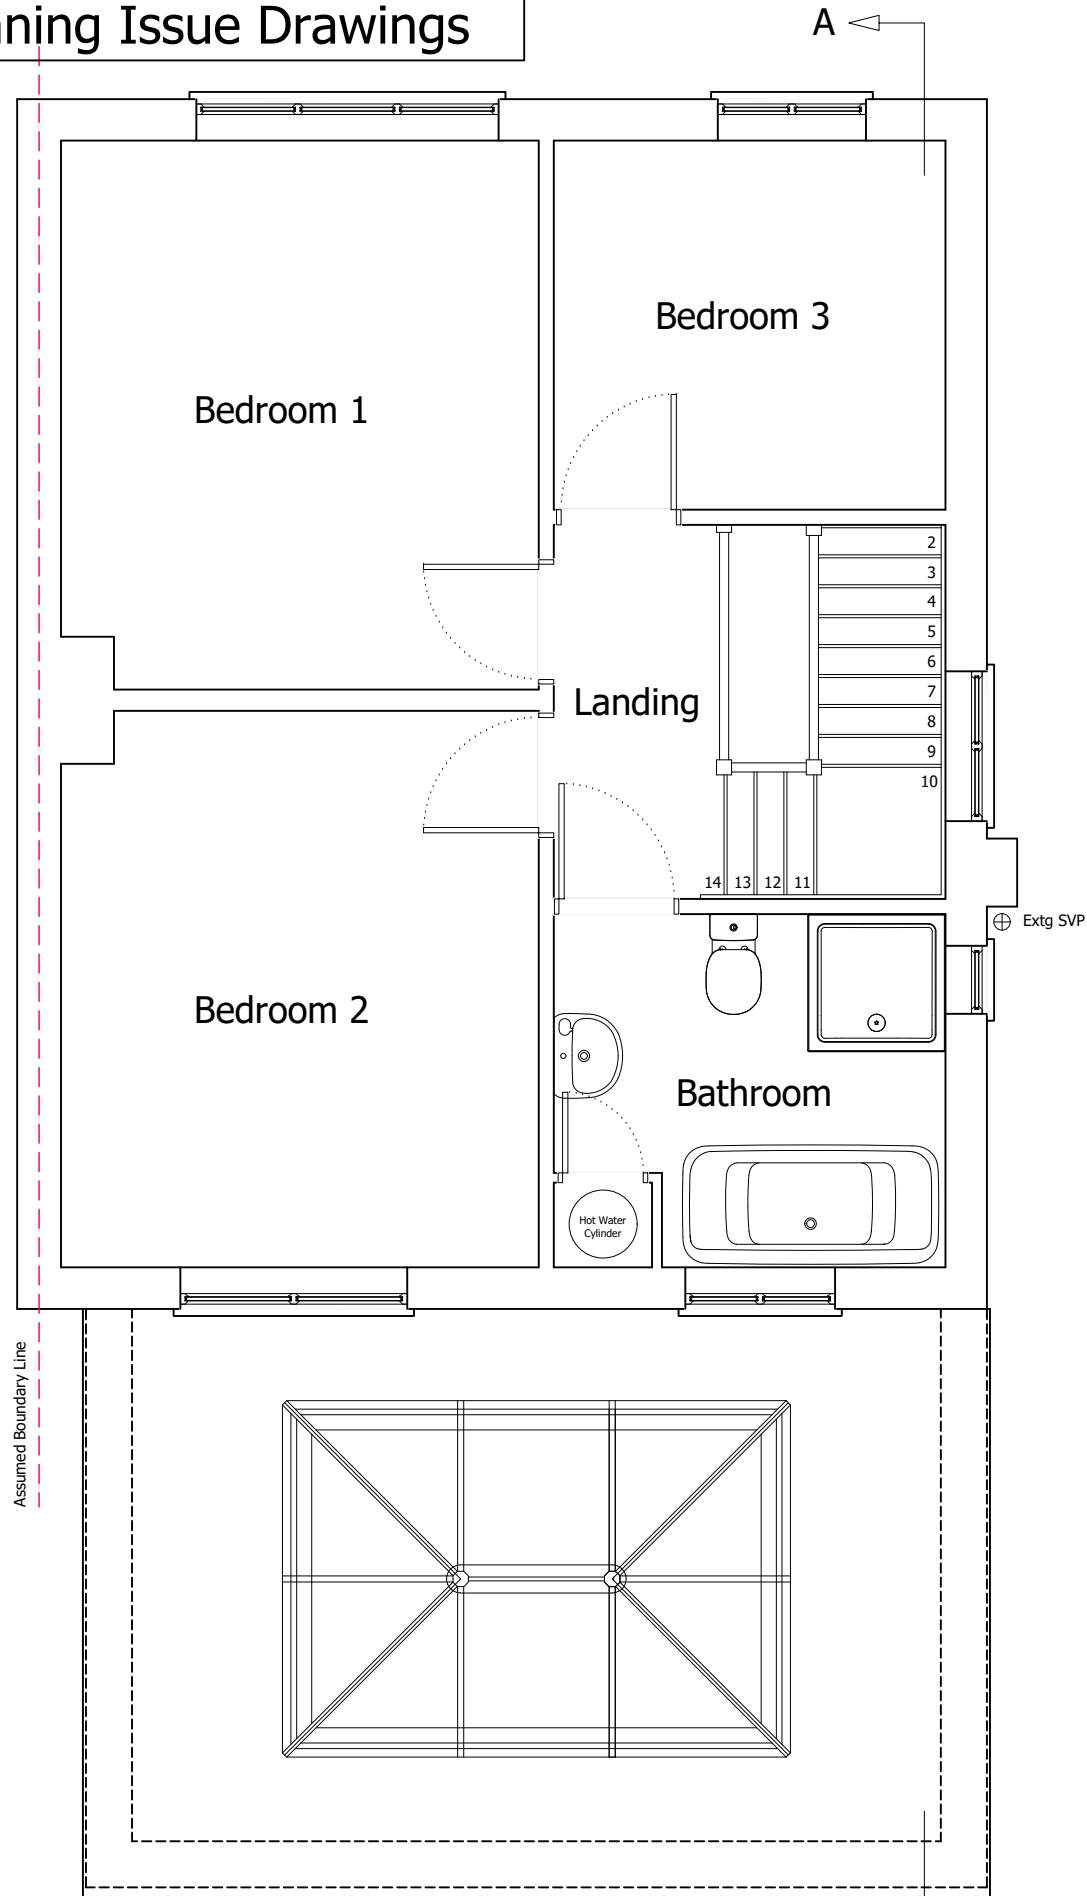

EXISTING FIRST FLOOR PLAN

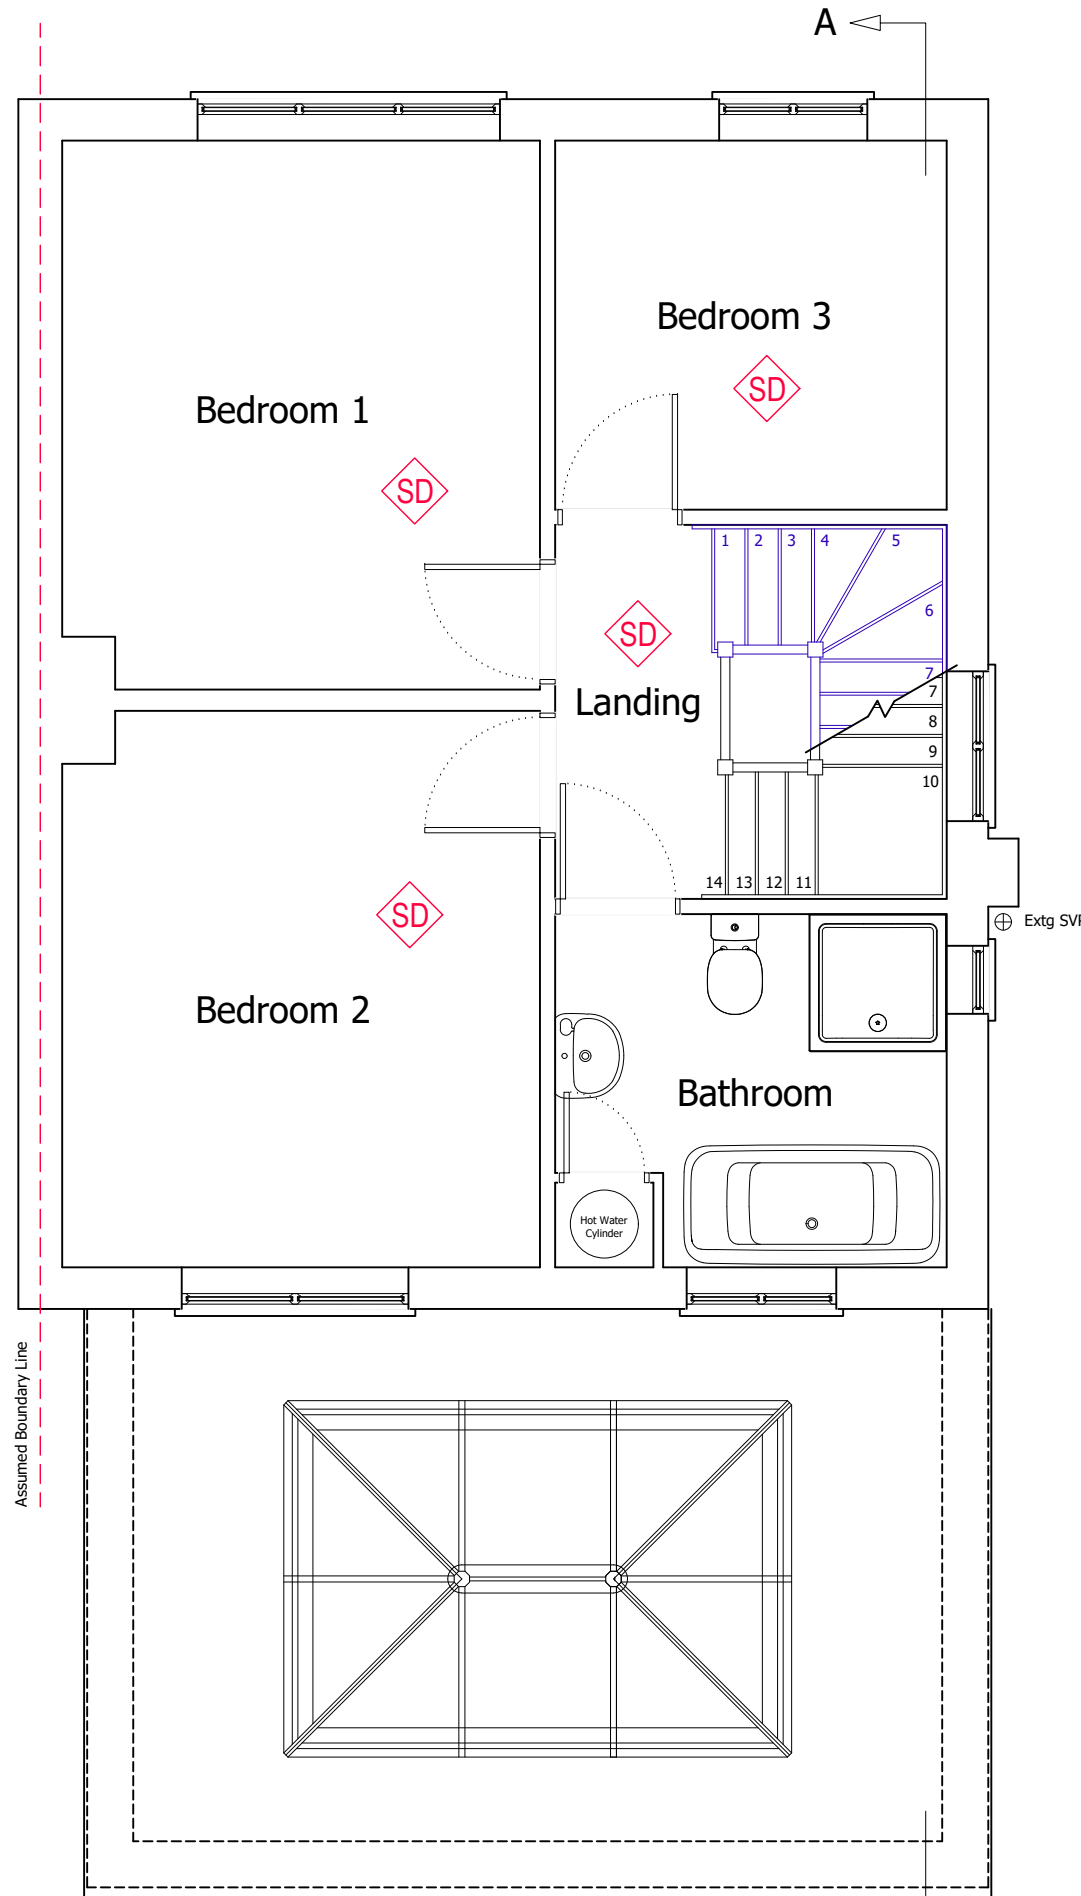

PROPOSED FIRST FLOOR PLAN



© Copyright Measured and Drawn Ltd.

This drawing is the property of Measured and Drawn Ltd and as such is the subject of Intellectual Property Rights including copyright and design rights. You must not reproduce, copy, loan or submit this drawing to any other party without the written consent of Measured and Drawn Ltd.

Dimensions whether scaled or figured are for Planning & Building Control approvals only. The General Contractor is responsible for the verification of all dimensions on site and must inform Measured and Drawn Ltd of any discrepancies prior to the setting out or ordering of materials.

IT IS THE HOME OWNERS RESPONSIBILITY TO OBTAIN PARTY WALL, LINE OF JUNCTION OR NOTICE OF ADJACENT EXCAVATION AGREEMENTS.

Client Name (s):

Mr & Mrs Sample

Site Address:

1 Sample Road
Sample Town
SAM PLE

Local Authority:

Elmbridge

Project Description:

Loft Conversion

Drawing Title:

Existing & Proposed First Floor Plans

Drawing Number: **Revision:**

Drawing 2 ----

Date issued: **Drawn by:**

00/00/0000 JW

Scale: 1:50 @ A3

Measured & Drawn

Planning Issue Drawings

© Copyright Measured and Drawn Ltd.

This drawing is the property of Measured and Drawn Ltd and as such is the subject of Intellectual Property Rights including copyright and design rights. You must not reproduce, copy, loan or submit this drawing to any other party without the written consent of Measured and Drawn Ltd.

Dimensions whether scaled or figured are for Planning & Building Control approvals only. The General Contractor is responsible for the verification of all dimensions on site and must inform Measured and Drawn Ltd of any discrepancies prior to the setting out or ordering of materials.

IT IS THE HOME OWNERS RESPONSIBILITY TO OBTAIN PARTY WALL, LINE OF JUNCTION OR NOTICE OF ADJACENT EXCAVATION AGREEMENTS.

Client Name (s):

Mr & Mrs Sample

Site Address:

1 Sample Road
Sample Town
SAM PLE

Local Authority:

Elmbridge

Project Description:

Loft Conversion

Drawing Title:

Proposed Loft Floor Plan

Drawing Number: Revision:

Drawing 3 ----


Date issued: Drawn by:

00/00/0000

JW


Scale: 1:50 @ A3

Measured & Drawn

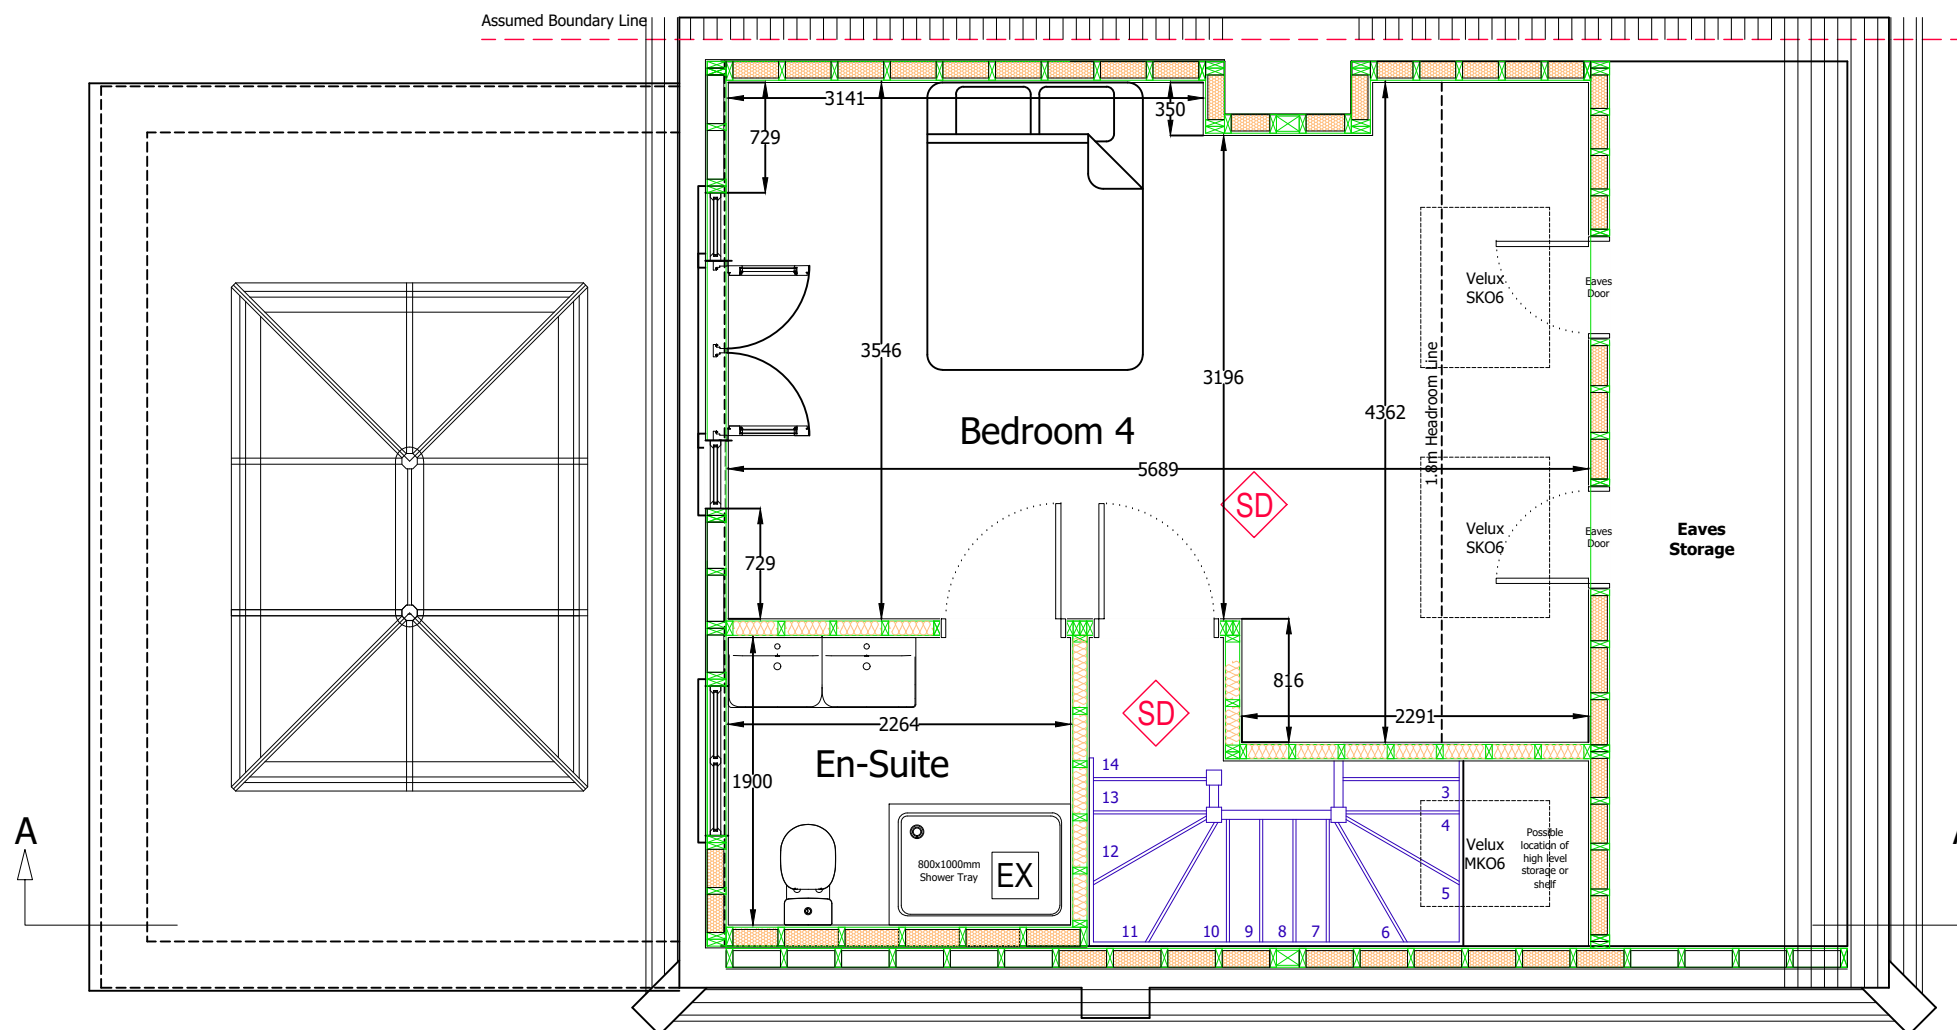


PROPOSED LOFT PLAN

Planning Issue Drawings

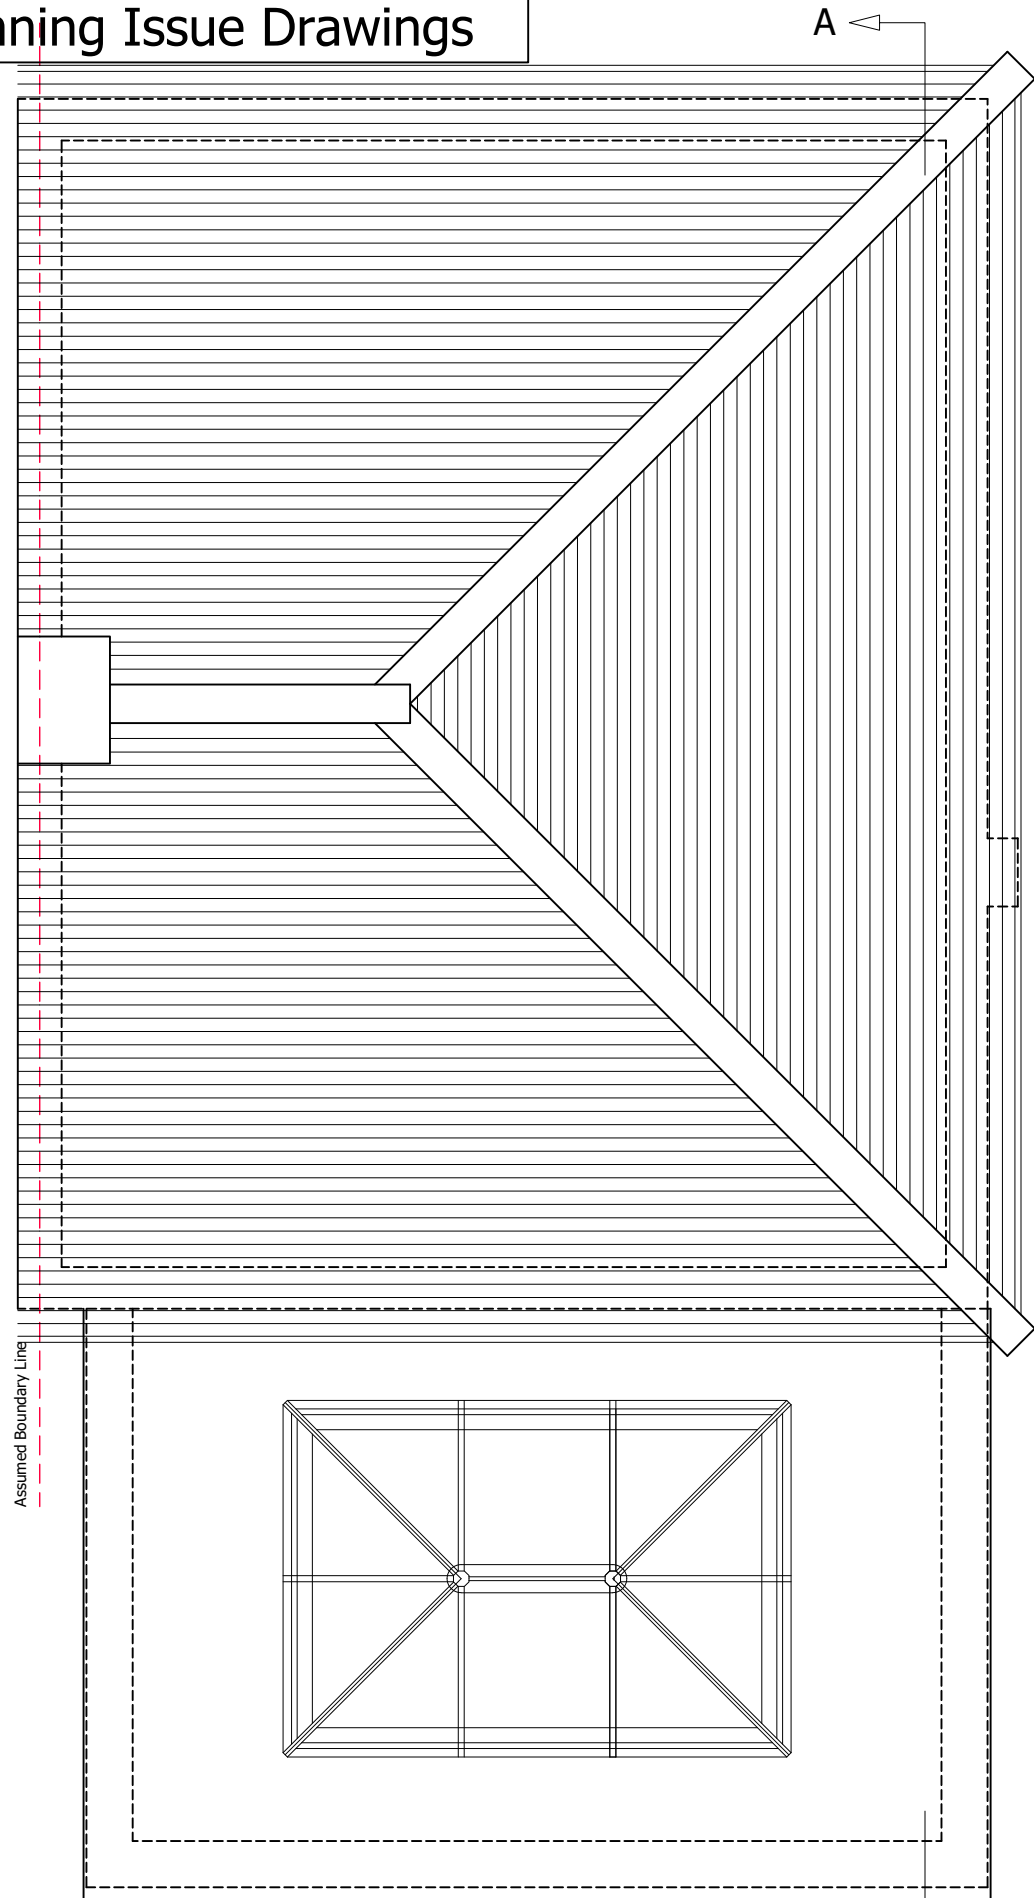

EXISTING ROOF PLAN

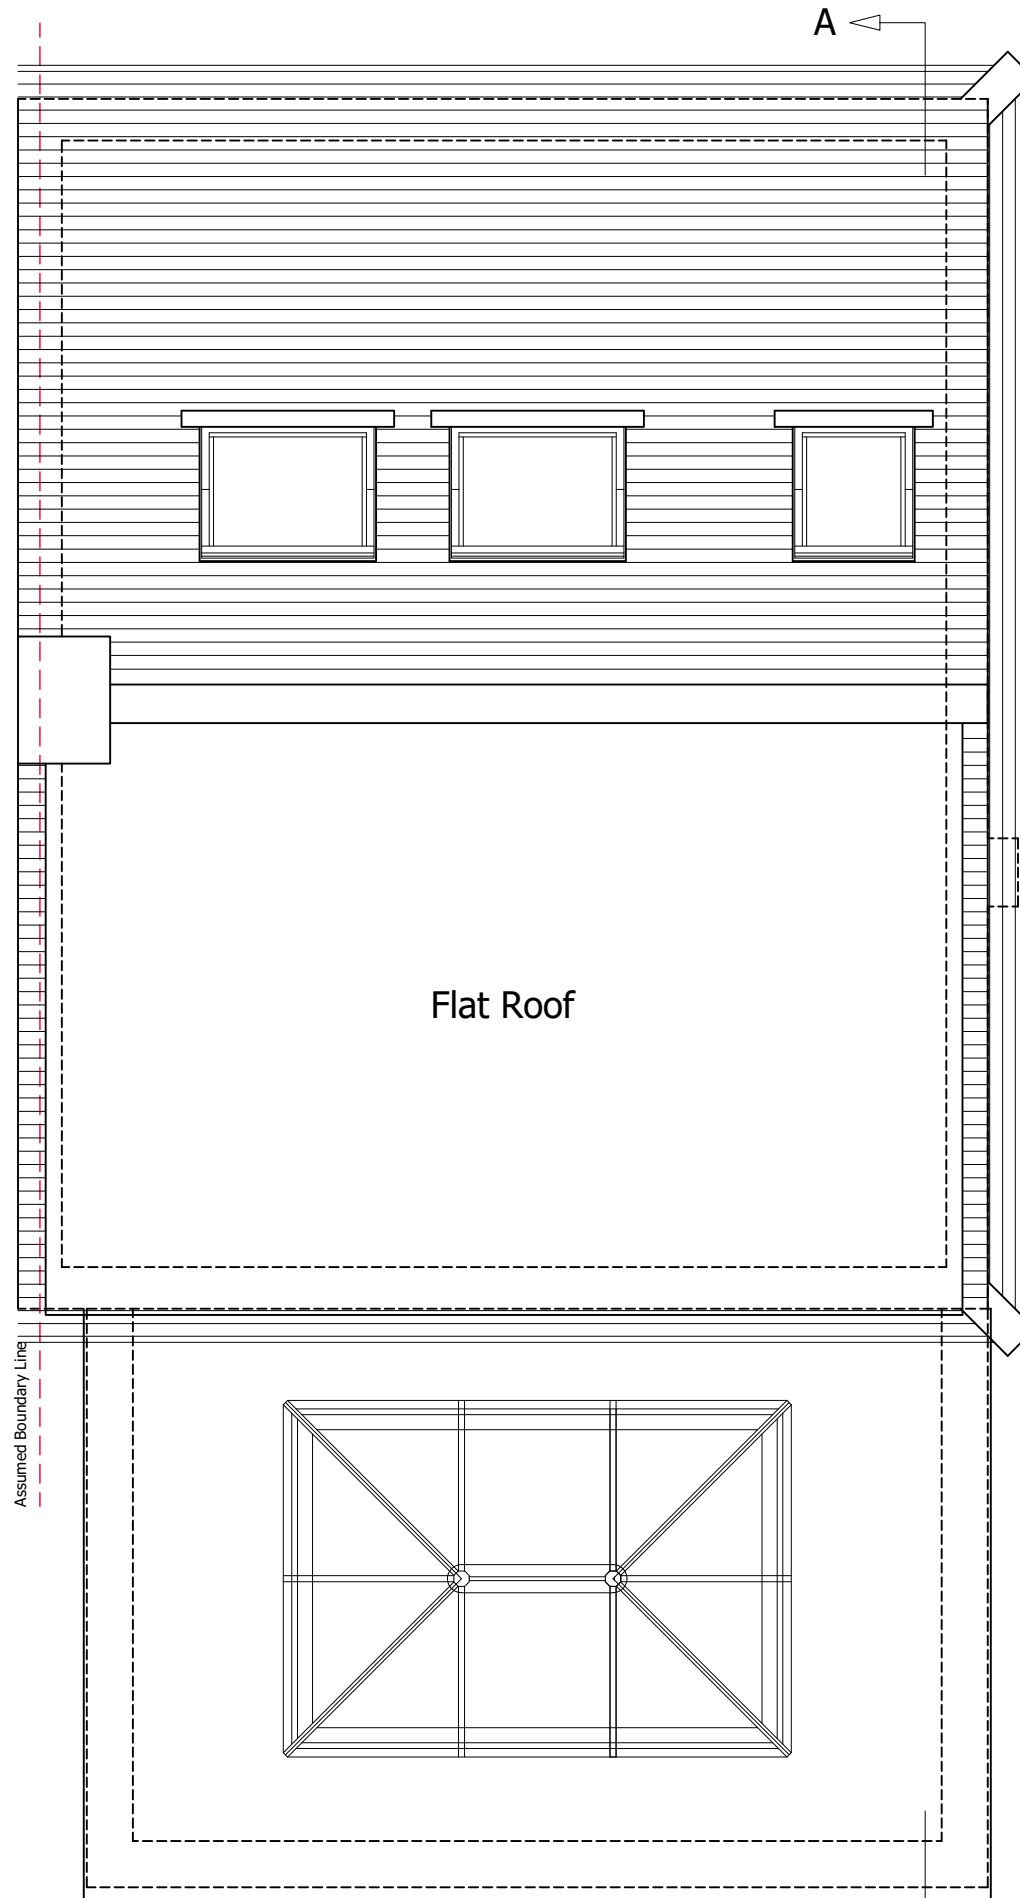

PROPOSED ROOF PLAN



© Copyright Measured and Drawn Ltd.

This drawing is the property of Measured and Drawn Ltd and as such is the subject of Intellectual Property Rights including copyright and design rights. You must not reproduce, copy, loan or submit this drawing to any other party without the written consent of Measured and Drawn Ltd.

Dimensions whether scaled or figured are for Planning & Building Control approvals only. The General Contractor is responsible for the verification of all dimensions on site and must inform Measured and Drawn Ltd of any discrepancies prior to the setting out or ordering of materials.

IT IS THE HOME OWNERS RESPONSIBILITY TO OBTAIN PARTY WALL, LINE OF JUNCTION OR NOTICE OF ADJACENT EXCAVATION AGREEMENTS.

Client Name (s):

Mr & Mrs Sample

Site Address:

1 Sample Road
Sample Town
SAM PLE

Local Authority:

Elmbridge

Project Description:

Loft Conversion

Drawing Title:

Existing & Proposed Roof Plans

Drawing Number:

Drawing 4

Revision:

Date issued:

00/00/0000

Drawn by:




JW

Scale:

1:50 @ A3

Measured & Drawn

Planning Issue Drawings

 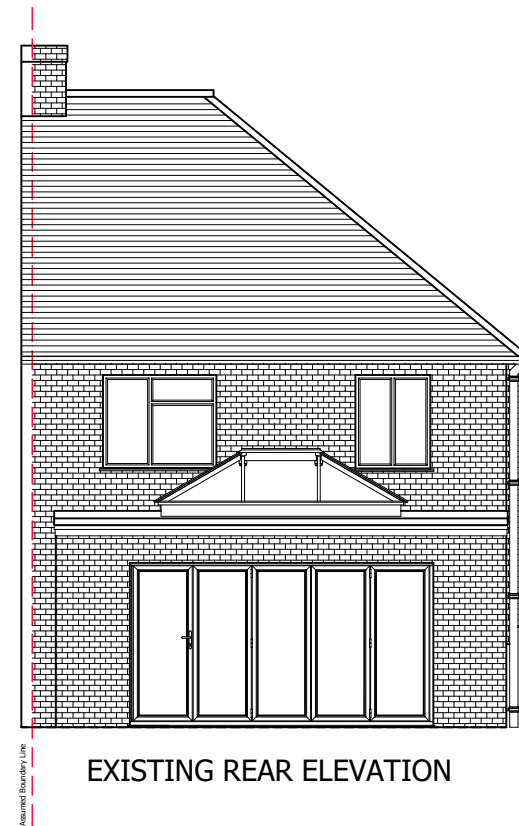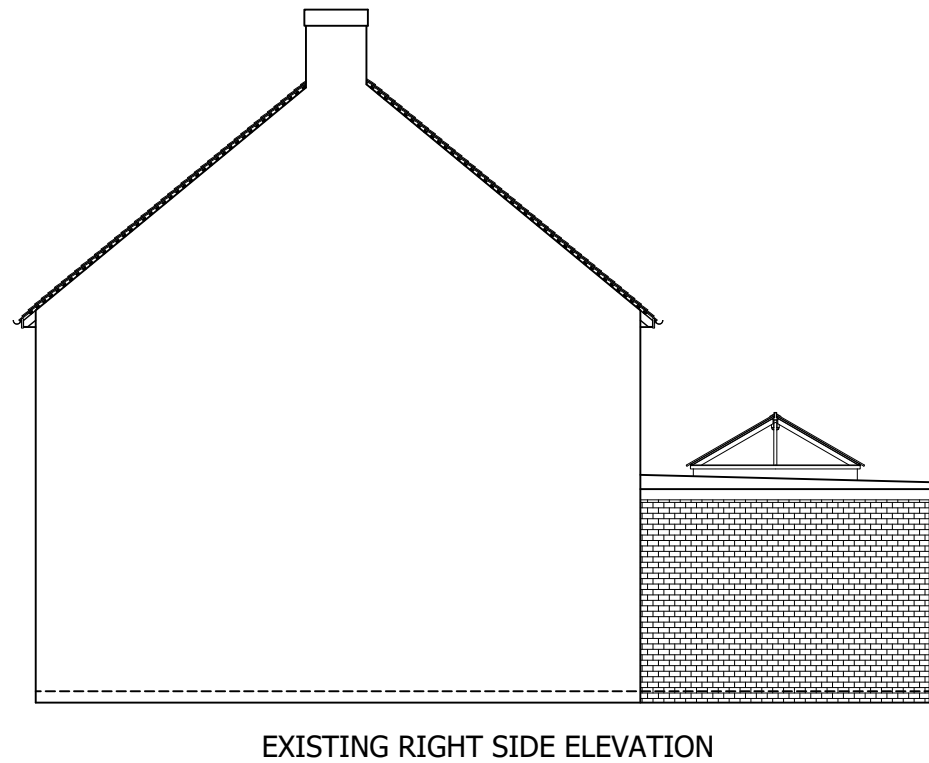

© Copyright Measured and Drawn Ltd.

This drawing is the property of Measured and Drawn Ltd and as such is the subject of Intellectual Property Rights including copyright and design rights. You must not reproduce, copy, loan or submit this drawing to any other party without the written consent of Measured and Drawn Ltd.

Dimensions whether scaled or figured are for Planning & Building Control approvals only. The General Contractor is responsible for the verification of all dimensions on site and must inform Measured and Drawn Ltd of any discrepancies prior to the setting out or ordering of materials.

IT IS THE HOME OWNERS RESPONSIBILITY TO OBTAIN PARTY WALL, LINE OF JUNCTION OR NOTICE OF ADJACENT EXCAVATION AGREEMENTS.

Client Name (s):

Mr & Mrs Sample

Site Address:

1 Sample Road
Sample Town
SAM PLE

Local Authority:

Elmbridge

Project Description:

Loft Conversion

Drawing Title:

Existing Elevations

Drawing Number: Revision:

Drawing 5 ----


Date issued: Drawn by:

00/00/0000 JW


Scale: 1:100 @ A3

Measured & Drawn


Planning Issue Drawings

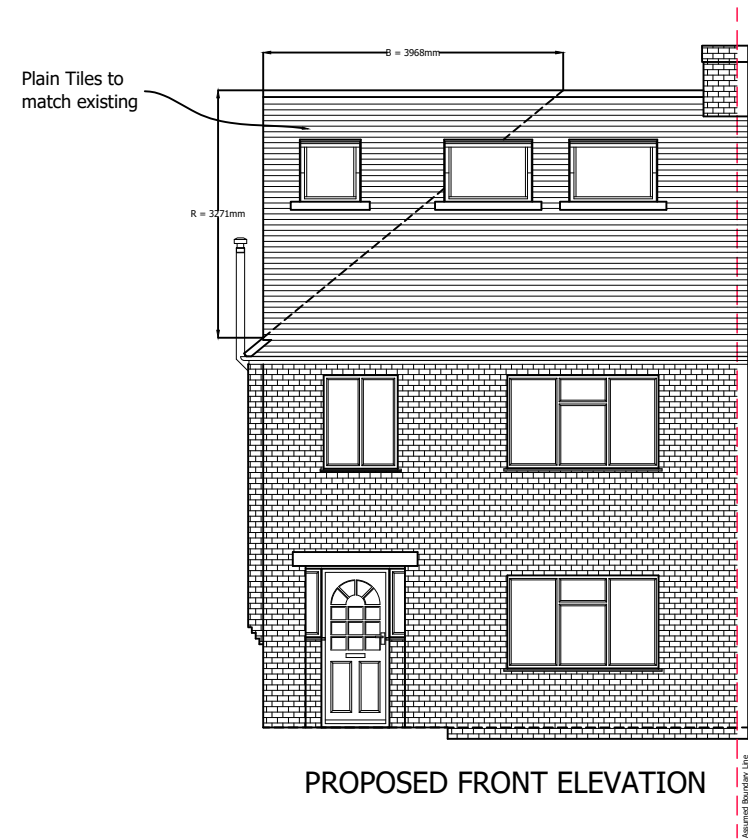


PROPOSED FRONT ELEVATION

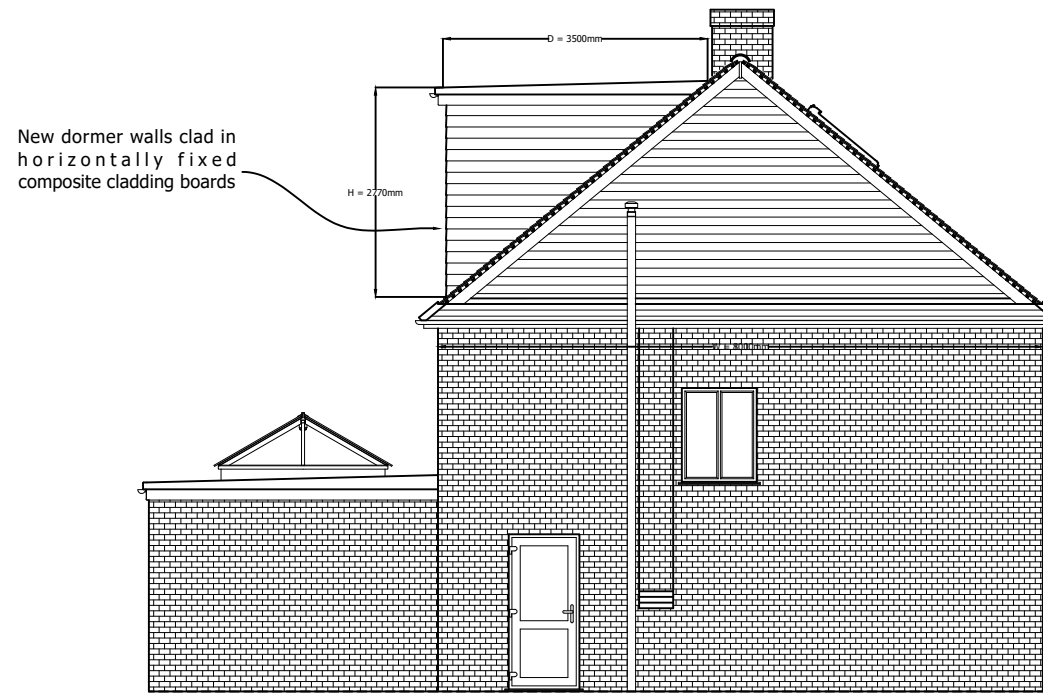

PROPOSED LEFT SIDE ELEVATION

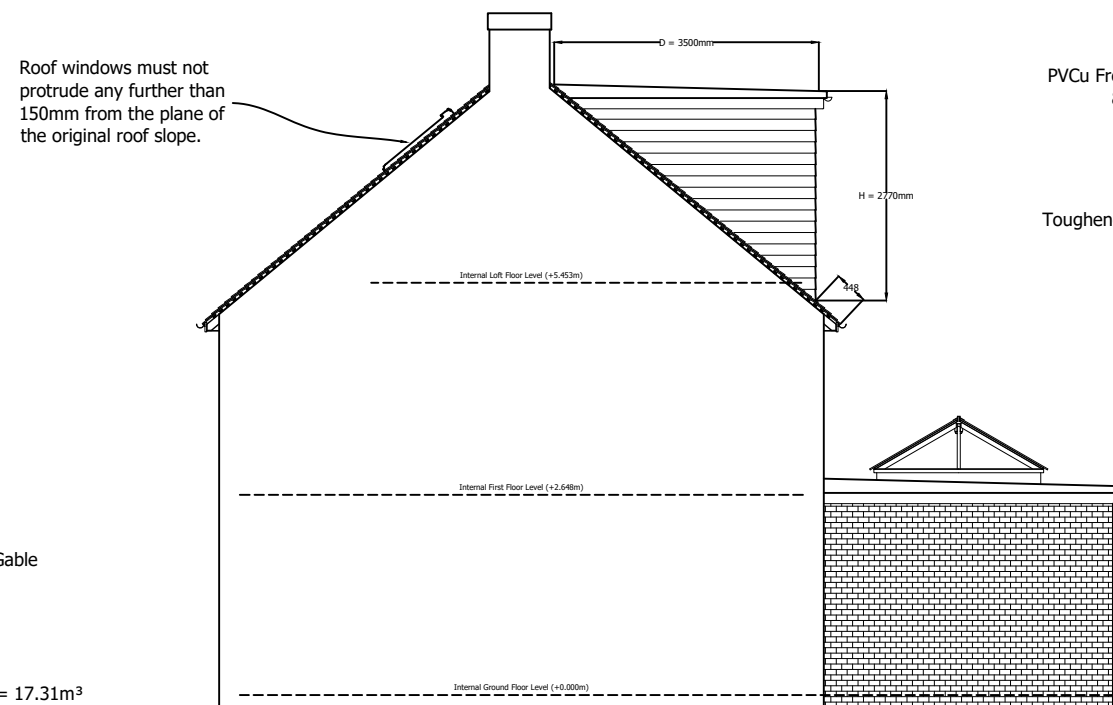

PROPOSED RIGHT SIDE ELEVATION

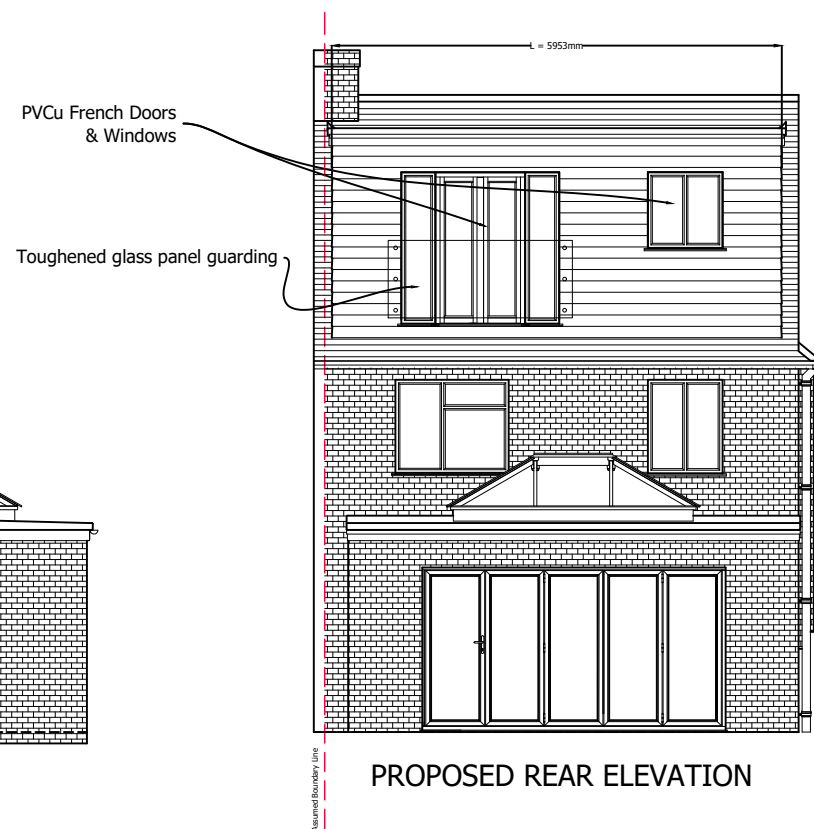

PROPOSED REAR ELEVATION

Volume Calculations:

V1 : Volume Added by Hip to Gable

W = 8.00m
R = 3.27m
B = 3.97m


$$V1 : = (8.0 \times 3.27 \times 3.97) / 6 = 17.31m^3$$

V2 : Volume Added by Rear Dormer

L = 5.95m
H = 2.77m
D = 3.50m

$$V2 : = ((2.80 \times 3.50)/2) \times 6.03 = 28.84m^3$$

Total Volume Added by Whole Development = 46.15m³

 

© Copyright Measured and Drawn Ltd.

This drawing is the property of Measured and Drawn Ltd and as such is the subject of Intellectual Property Rights including copyright and design rights. You must not reproduce, copy, loan or submit this drawing to any other party without the written consent of Measured and Drawn Ltd.

Dimensions whether scaled or figured are for Planning & Building Control approvals only. The General Contractor is responsible for the verification of all dimensions on site and must inform Measured and Drawn Ltd of any discrepancies prior to the setting out or ordering of materials.

IT IS THE HOME OWNERS RESPONSIBILITY TO OBTAIN PARTY WALL, LINE OF JUNCTION OR NOTICE OF ADJACENT EXCAVATION AGREEMENTS.

Client Name (s):

Mr & Mrs Sample

Site Address:

1 Sample Road
Sample Town
SAM PLE

Local Authority:

Elmbridge

Project Description:

Loft Conversion

Drawing Title:

Proposed Elevations

Drawing Number: Revision:

Drawing 6 ----


Date issued: Drawn by:

00/00/0000 JW


Scale: 1:100 @ A3

Measured & Drawn

Planning Issue Drawings

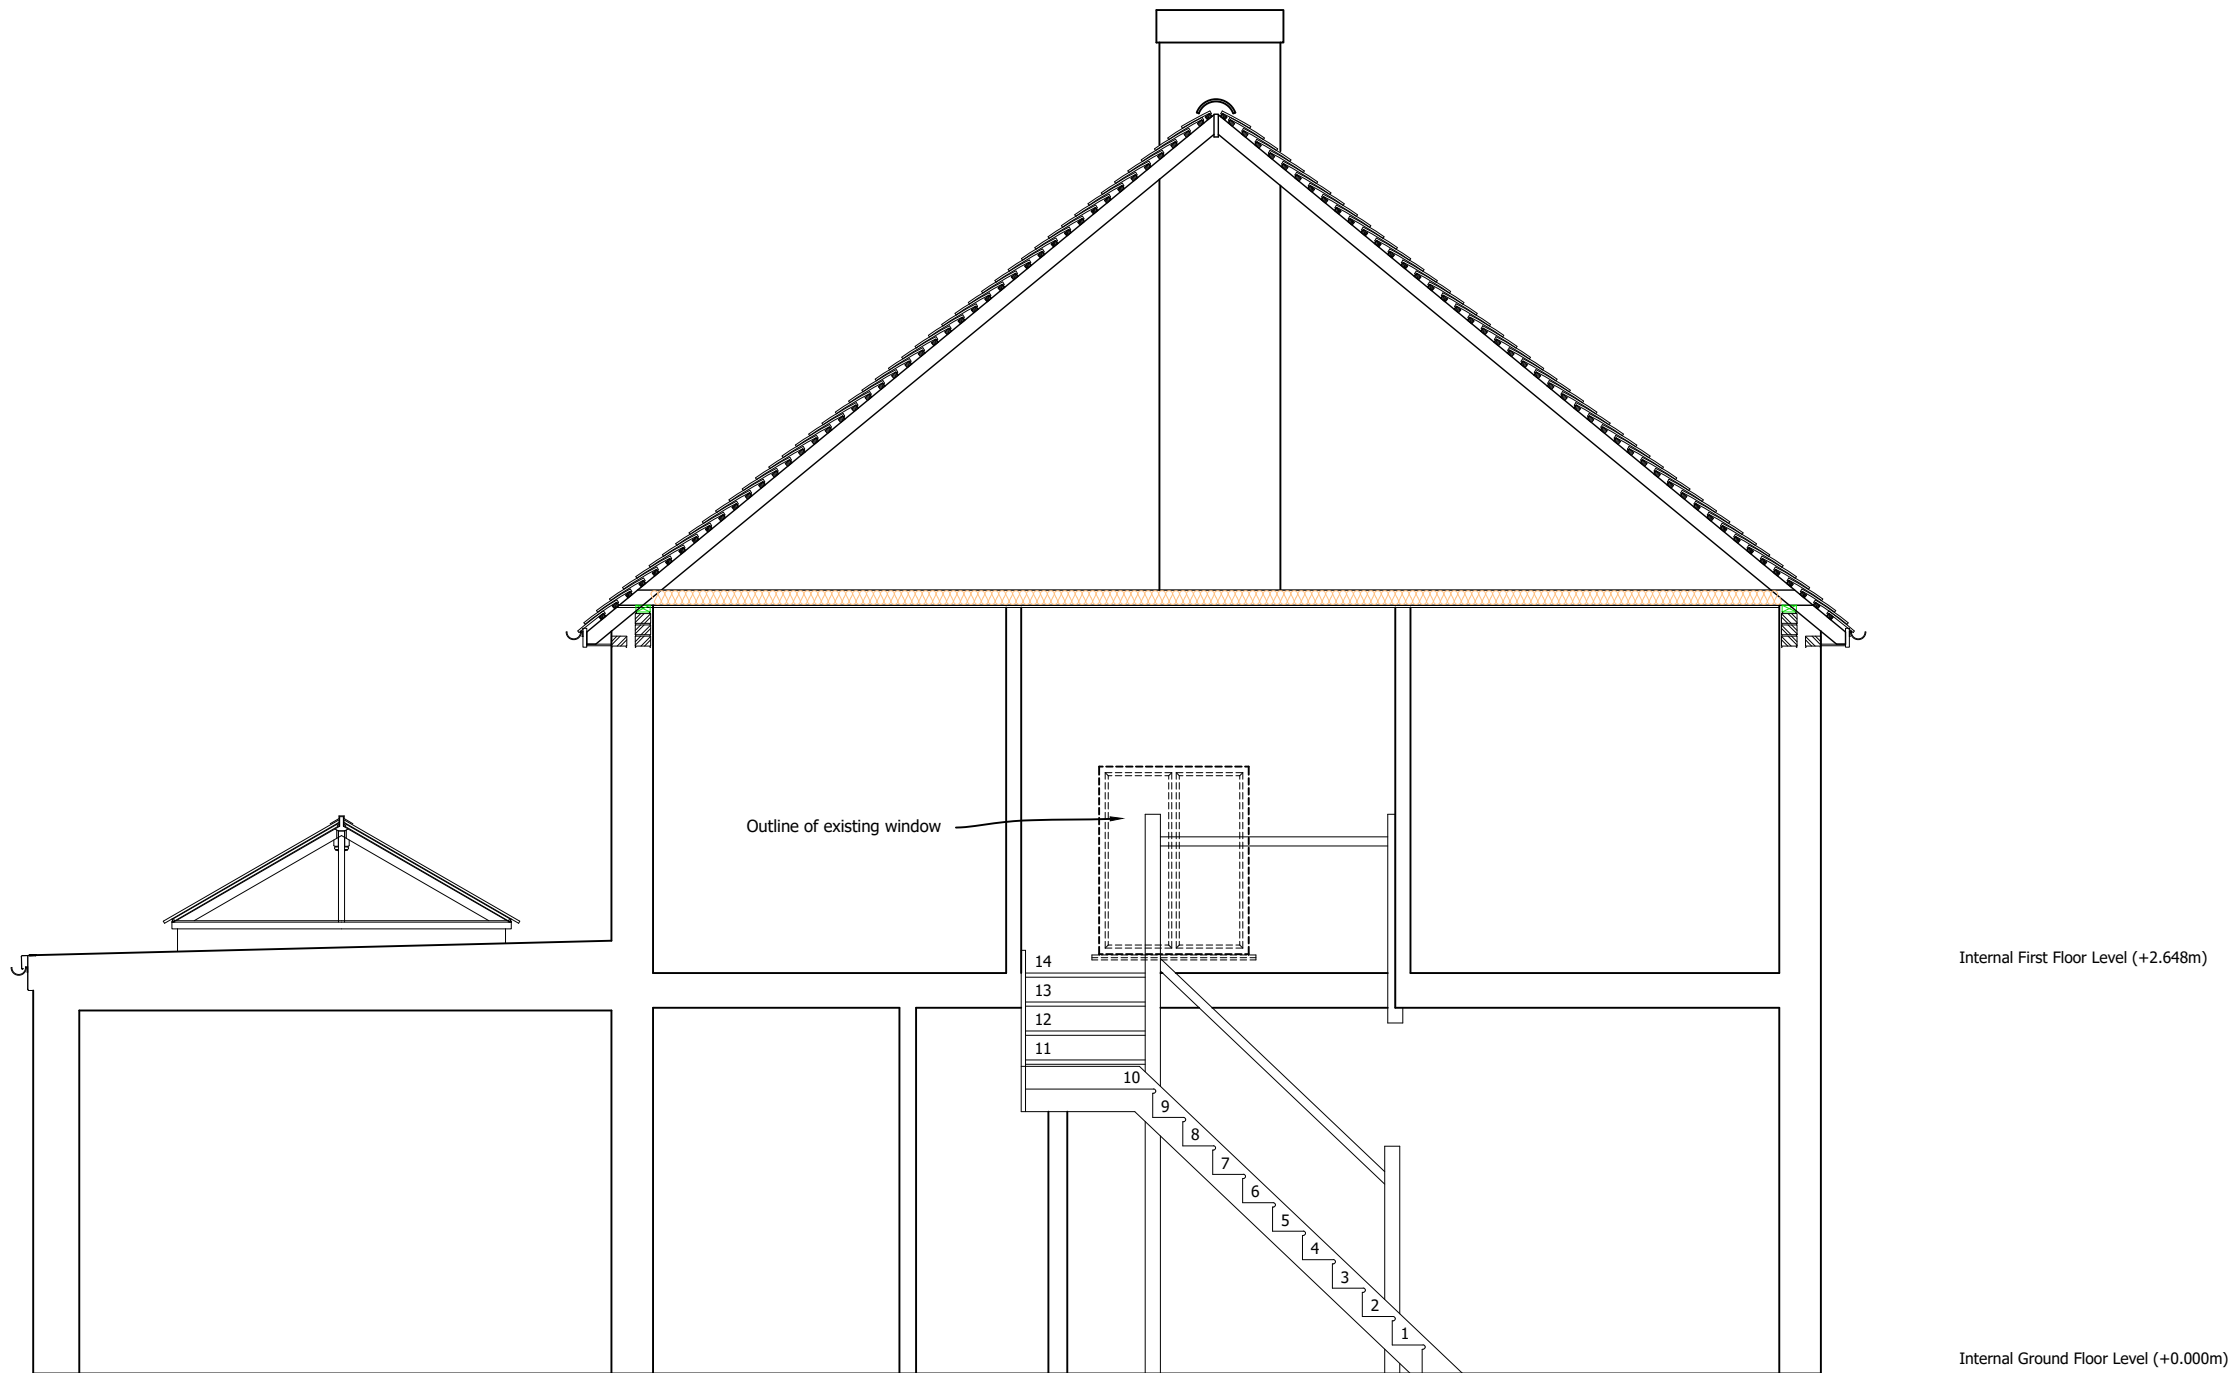

EXISTING SECTION A-A

 

© Copyright Measured and Drawn Ltd.

This drawing is the property of Measured and Drawn Ltd and as such is the subject of Intellectual Property Rights including copyright and design rights. You must not reproduce, copy, loan or submit this drawing to any other party without the written consent of Measured and Drawn Ltd.

Dimensions whether scaled or figured are for Planning & Building Control approvals only. The General Contractor is responsible for the verification of all dimensions on site and must inform Measured and Drawn Ltd of any discrepancies prior to the setting out or ordering of materials.

IT IS THE HOME OWNERS RESPONSIBILITY TO OBTAIN PARTY WALL, LINE OF JUNCTION OR NOTICE OF ADJACENT EXCAVATION AGREEMENTS.

Client Name (s):

Mr & Mrs Sample

Site Address:

1 Sample Road
Sample Town
SAM PLE

Local Authority:

Elmbridge

Project Description:

Loft Conversion

Drawing Title:

Existing Section A-A

Drawing Number: Revision:

Drawing 7

Date issued: Drawn by:


00/00/0000

JW


Scale: 1:50 @ A3

Measured & Drawn

Planning Issue Drawings

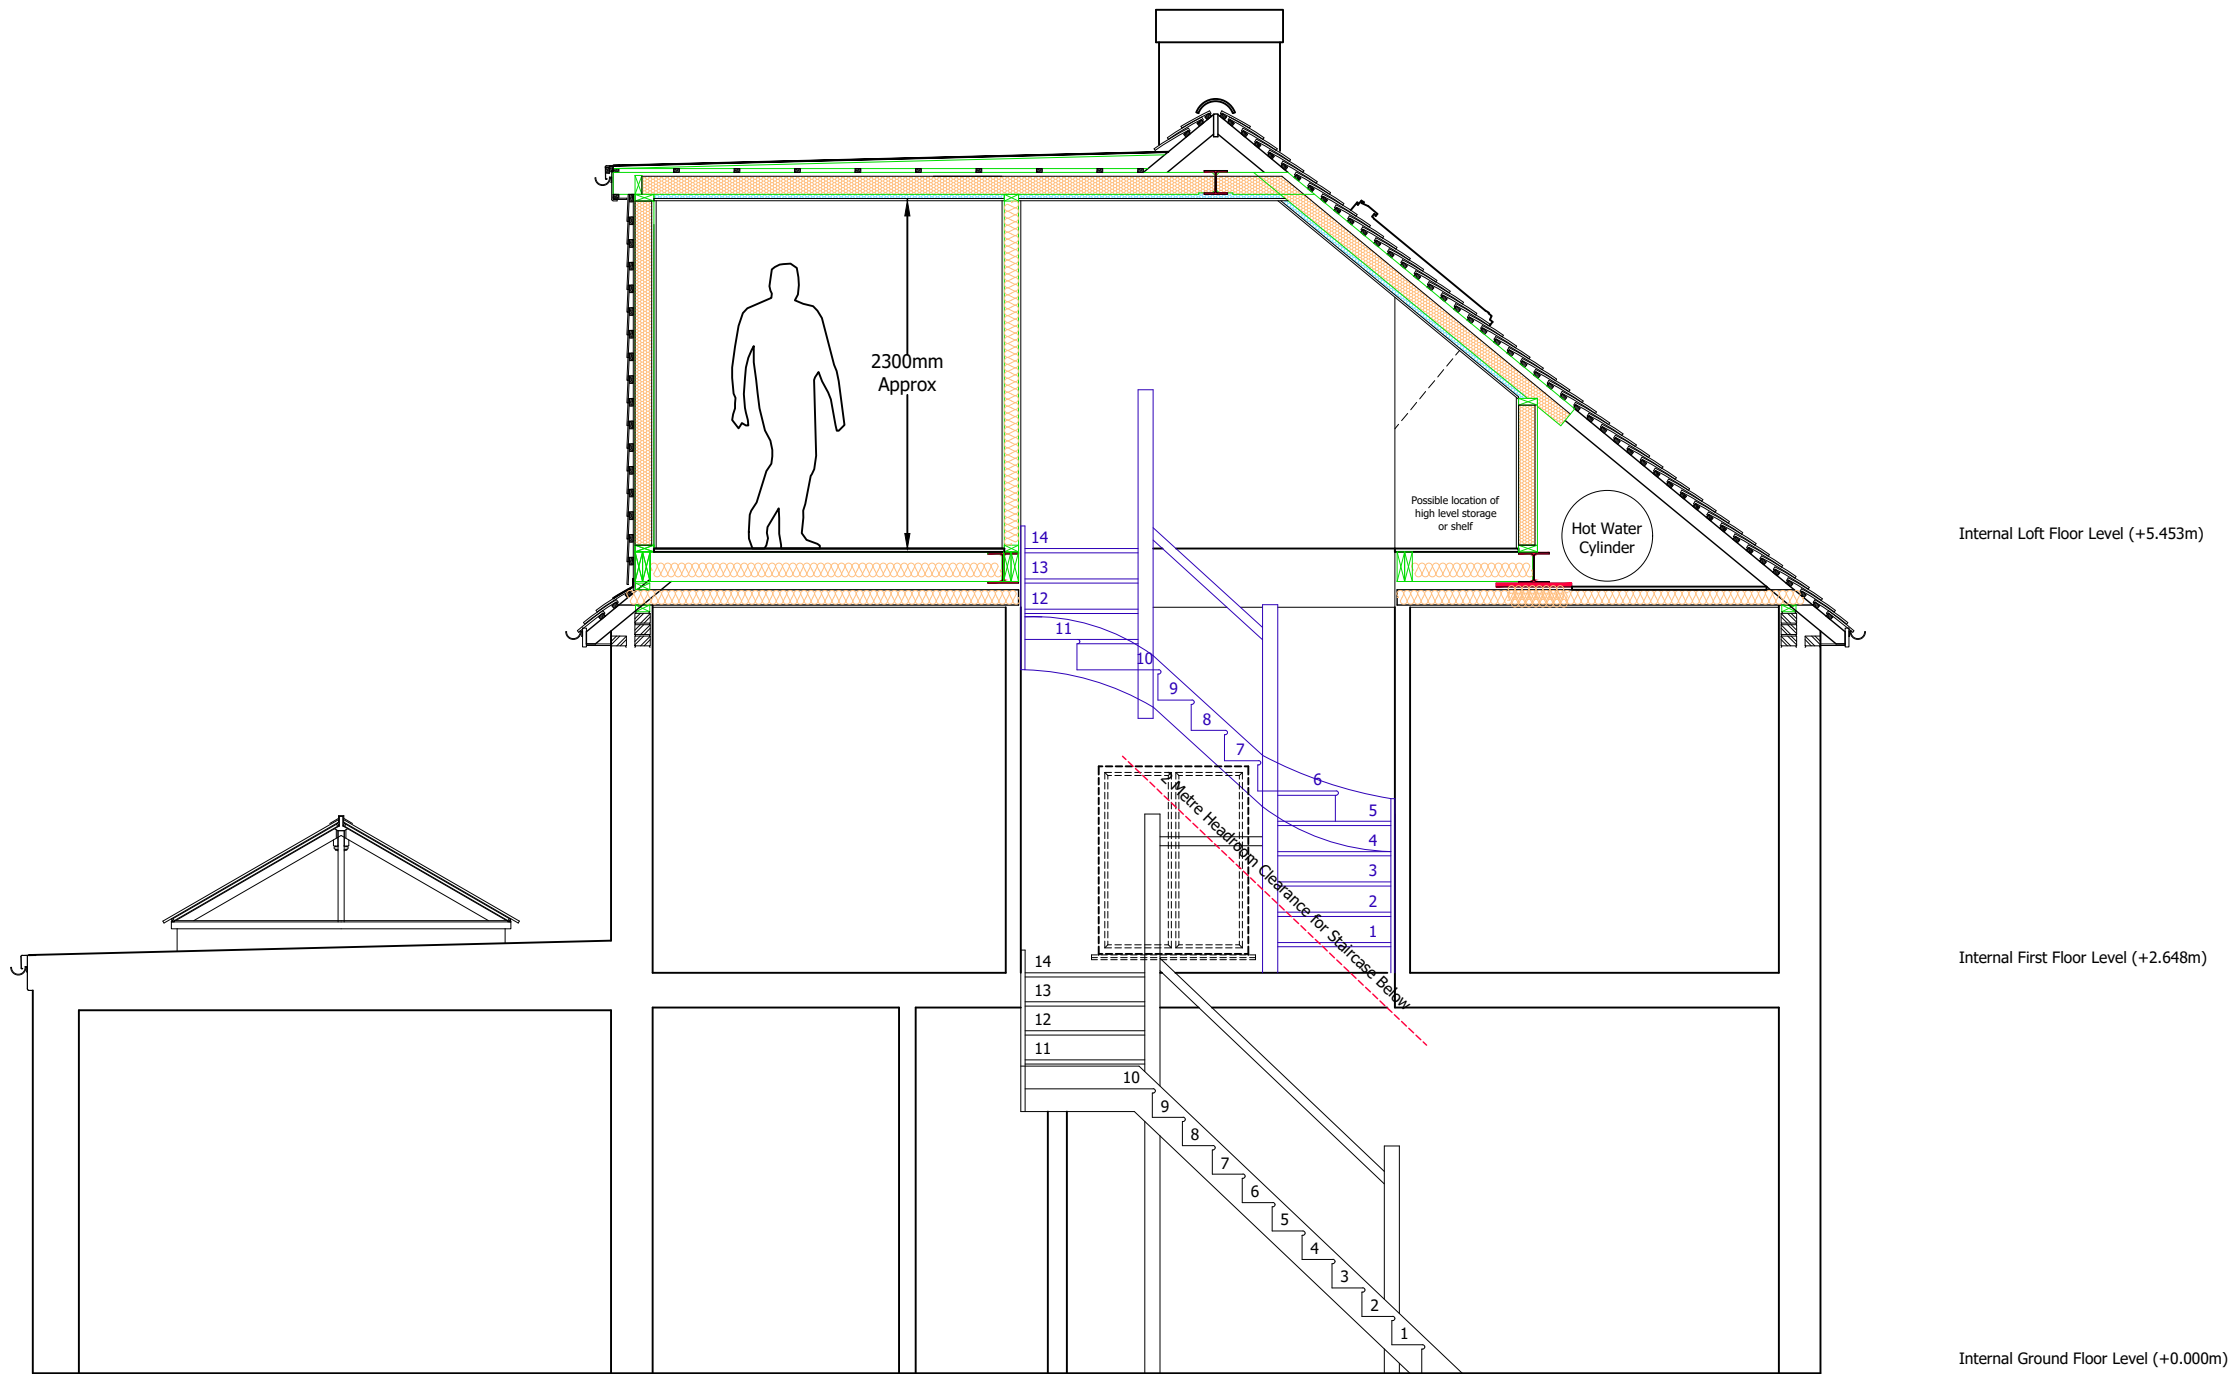

PROPOSED SECTION A-A

 

© Copyright Measured and Drawn Ltd.

This drawing is the property of Measured and Drawn Ltd and as such is the subject of Intellectual Property Rights including copyright and design rights. You must not reproduce, copy, loan or submit this drawing to any other party without the written consent of Measured and Drawn Ltd.

Dimensions whether scaled or figured are for Planning & Building Control approvals only. The General Contractor is responsible for the verification of all dimensions on site and must inform Measured and Drawn Ltd of any discrepancies prior to the setting out or ordering of materials.

IT IS THE HOME OWNERS RESPONSIBILITY TO OBTAIN PARTY WALL, LINE OF JUNCTION OR NOTICE OF ADJACENT EXCAVATION AGREEMENTS.

Client Name (s):

Mr & Mrs Sample

Site Address:

1 Sample Road
Sample Town
SAM PLE

Local Authority:

Elmbridge

Project Description:

Loft Conversion

Drawing Title:

Proposed Section A-A

Drawing Number: Revision:

Drawing 8

Date issued: Drawn by:

00/00/0000

JW

Scale: 1:50 @ A3

**Measured
& Drawn**