


Planning Issue Drawings

© Copyright Measured and Drawn Ltd.

This drawing is the property of Measured and Drawn Ltd and as such is the subject of Intellectual Property Rights including copyright and design rights. You must not reproduce, copy, loan or submit this drawing to any other party without the written consent of Measured and Drawn Ltd.

Dimensions whether scaled or figured are for Planning & Building Control approvals only. The General Contractor is responsible for the verification of all dimensions on site and must inform Measured and Drawn Ltd of any discrepancies prior to the setting out or ordering of materials.

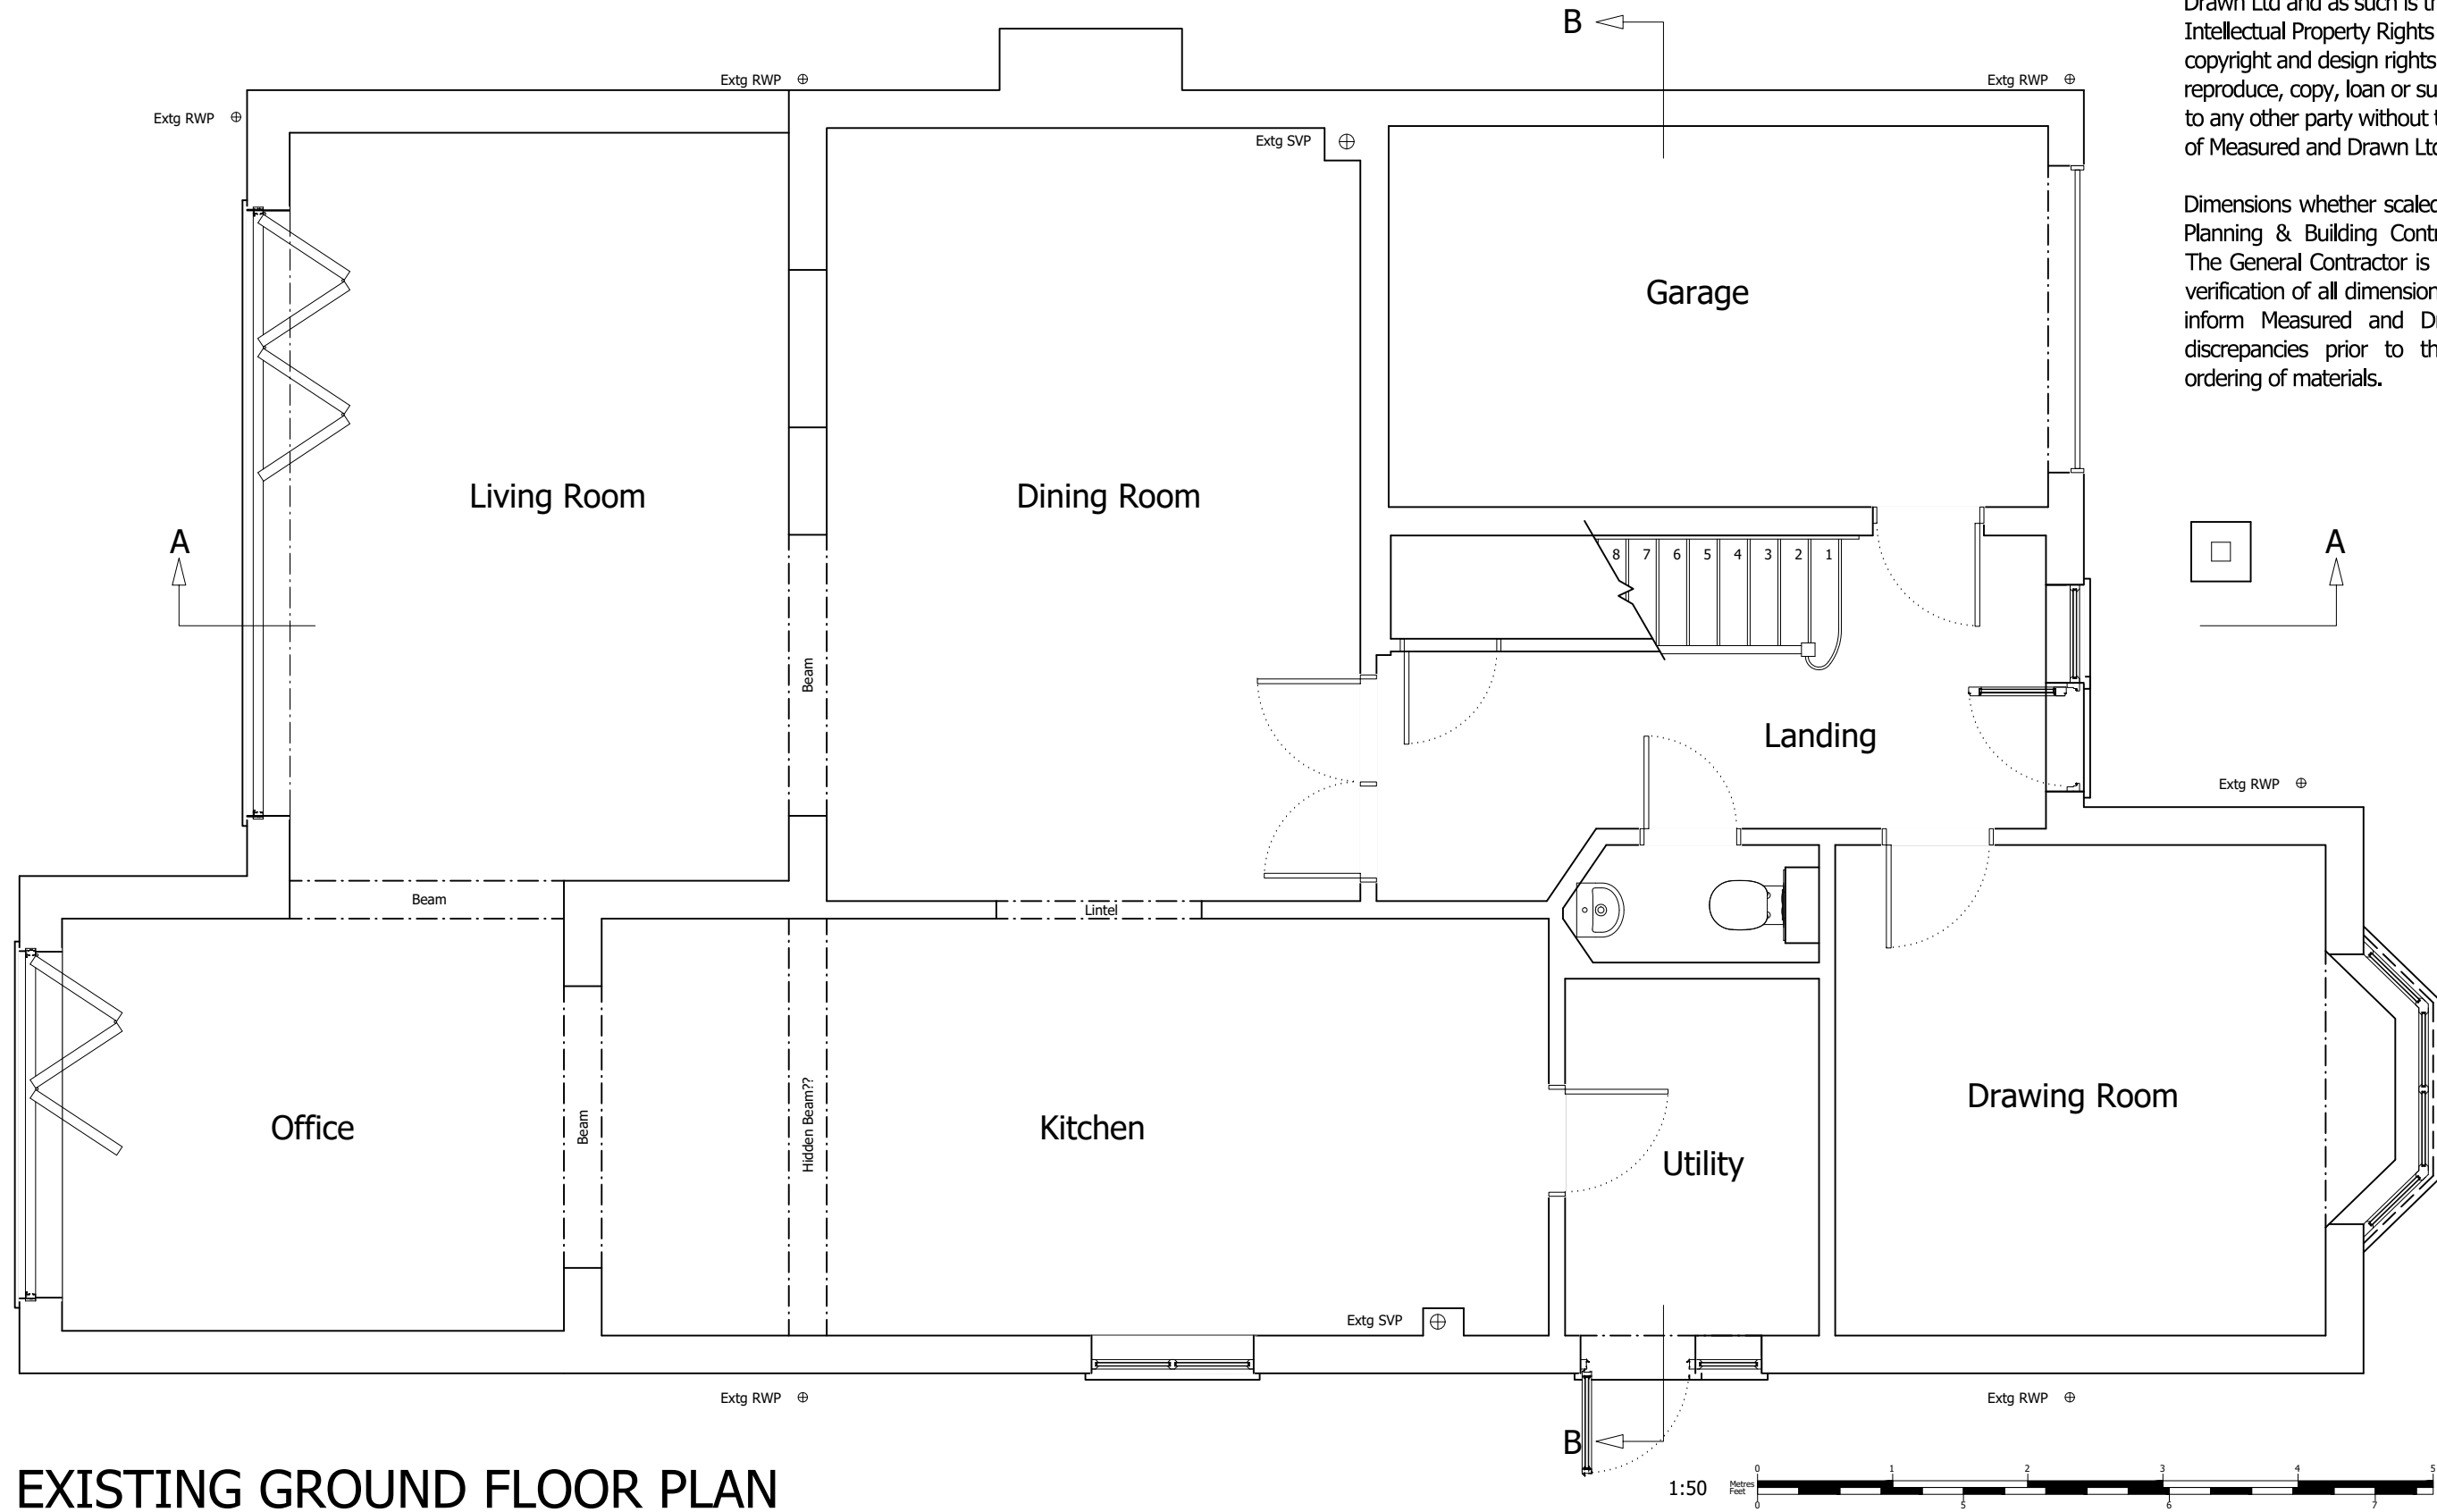

EXISTING GROUND FLOOR PLAN

Client Name (s): Mr & Mrs Sample

Local Authority: Elmbridge

Drawing Number: Drawing 1

Revision: ----

Site Address: 1 Sample Road
Sample Town
Sample Postcode

Project Description: Loft Conversion

Date issued: 00/00/0000

Drawn by: JW

Drawing Title: Existing Ground Floor Plan

Scale: 1:50 @ A3


Measured & Drawn

Planning Issue Drawings


© Copyright Measured and Drawn Ltd.

This drawing is the property of Measured and Drawn Ltd and as such is the subject of Intellectual Property Rights including copyright and design rights. You must not reproduce, copy, loan or submit this drawing to any other party without the written consent of Measured and Drawn Ltd.

Dimensions whether scaled or figured are for Planning & Building Control approvals only. The General Contractor is responsible for the verification of all dimensions on site and must inform Measured and Drawn Ltd of any discrepancies prior to the setting out or ordering of materials.

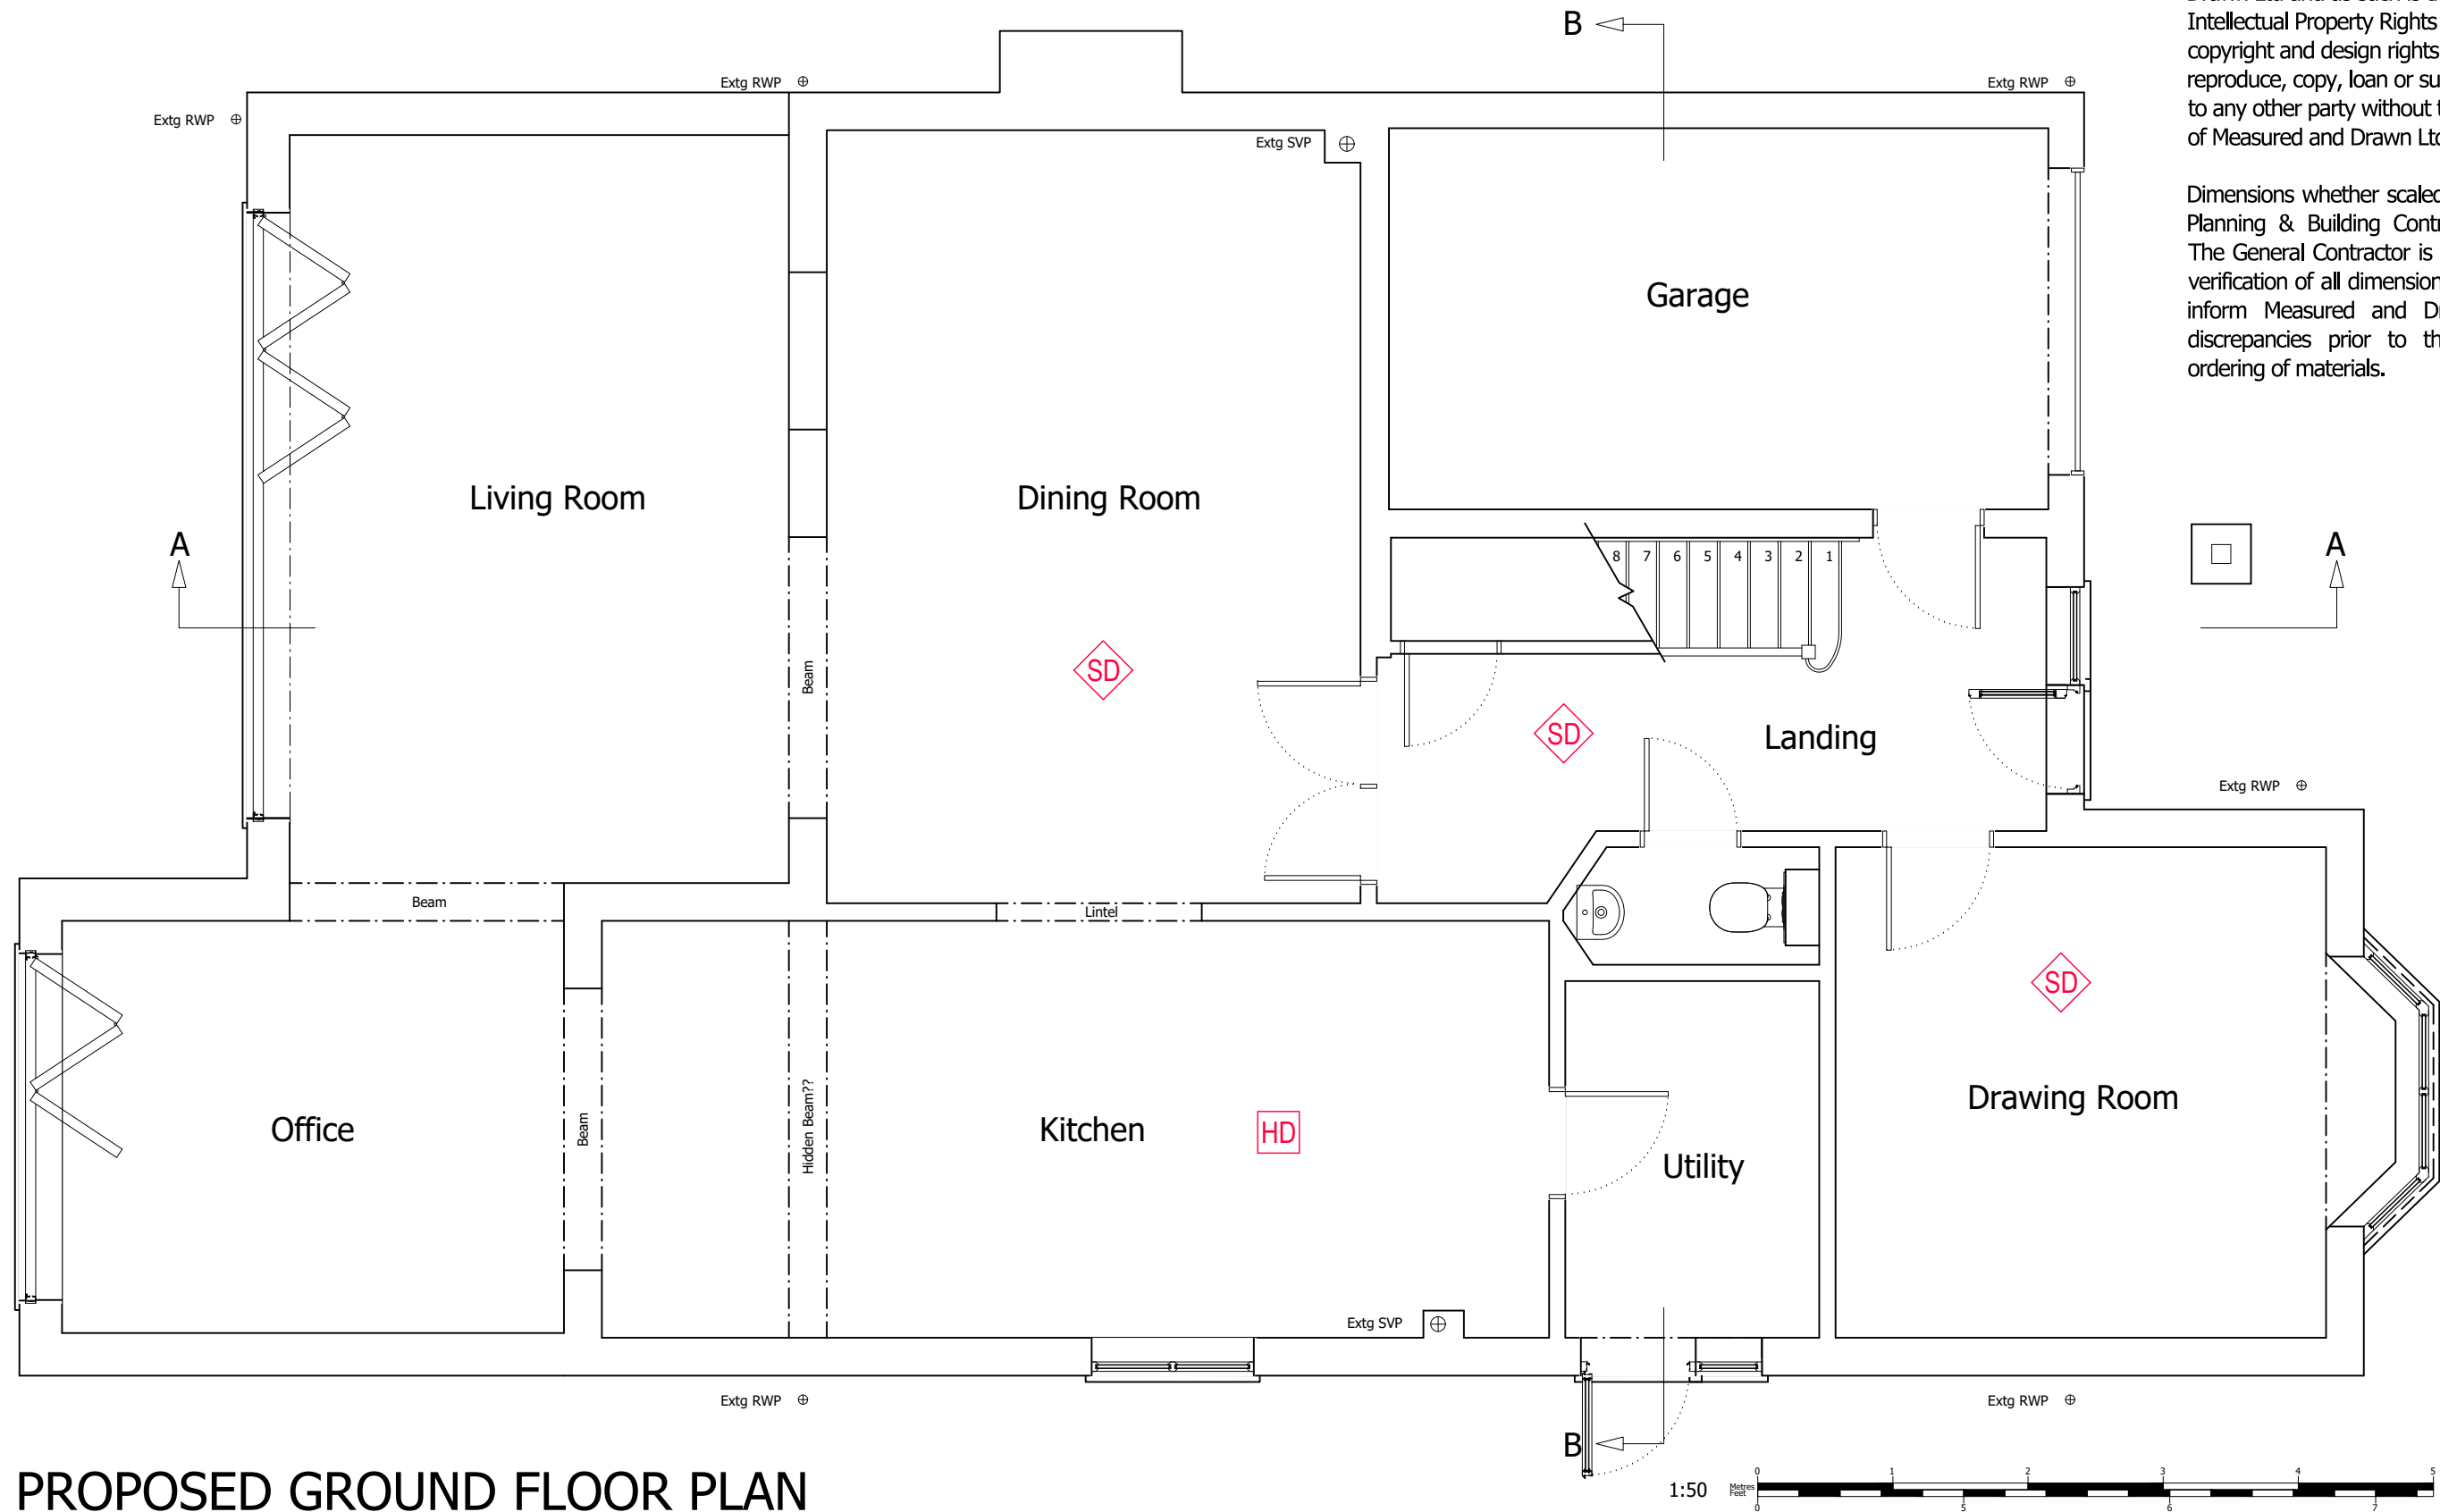

PROPOSED GROUND FLOOR PLAN

 

Client Name (s): Mr & Mrs Sample

Local Authority: Elmbridge

Drawing Number: Drawing 2

Revision: ----

Site Address: 1 Sample Road
Sample Town
Sample Postcode

Project Description: Loft Conversion

Date issued: 00/00/0000

Drawn by: JW

Drawing Title: Proposed Ground Floor Plan

Scale: 1:50 @ A3


Measured & Drawn

Planning Issue Drawings


© Copyright Measured and Drawn Ltd.

This drawing is the property of Measured and Drawn Ltd and as such is the subject of Intellectual Property Rights including copyright and design rights. You must not reproduce, copy, loan or submit this drawing to any other party without the written consent of Measured and Drawn Ltd.

Dimensions whether scaled or figured are for Planning & Building Control approvals only. The General Contractor is responsible for the verification of all dimensions on site and must inform Measured and Drawn Ltd of any discrepancies prior to the setting out or ordering of materials.

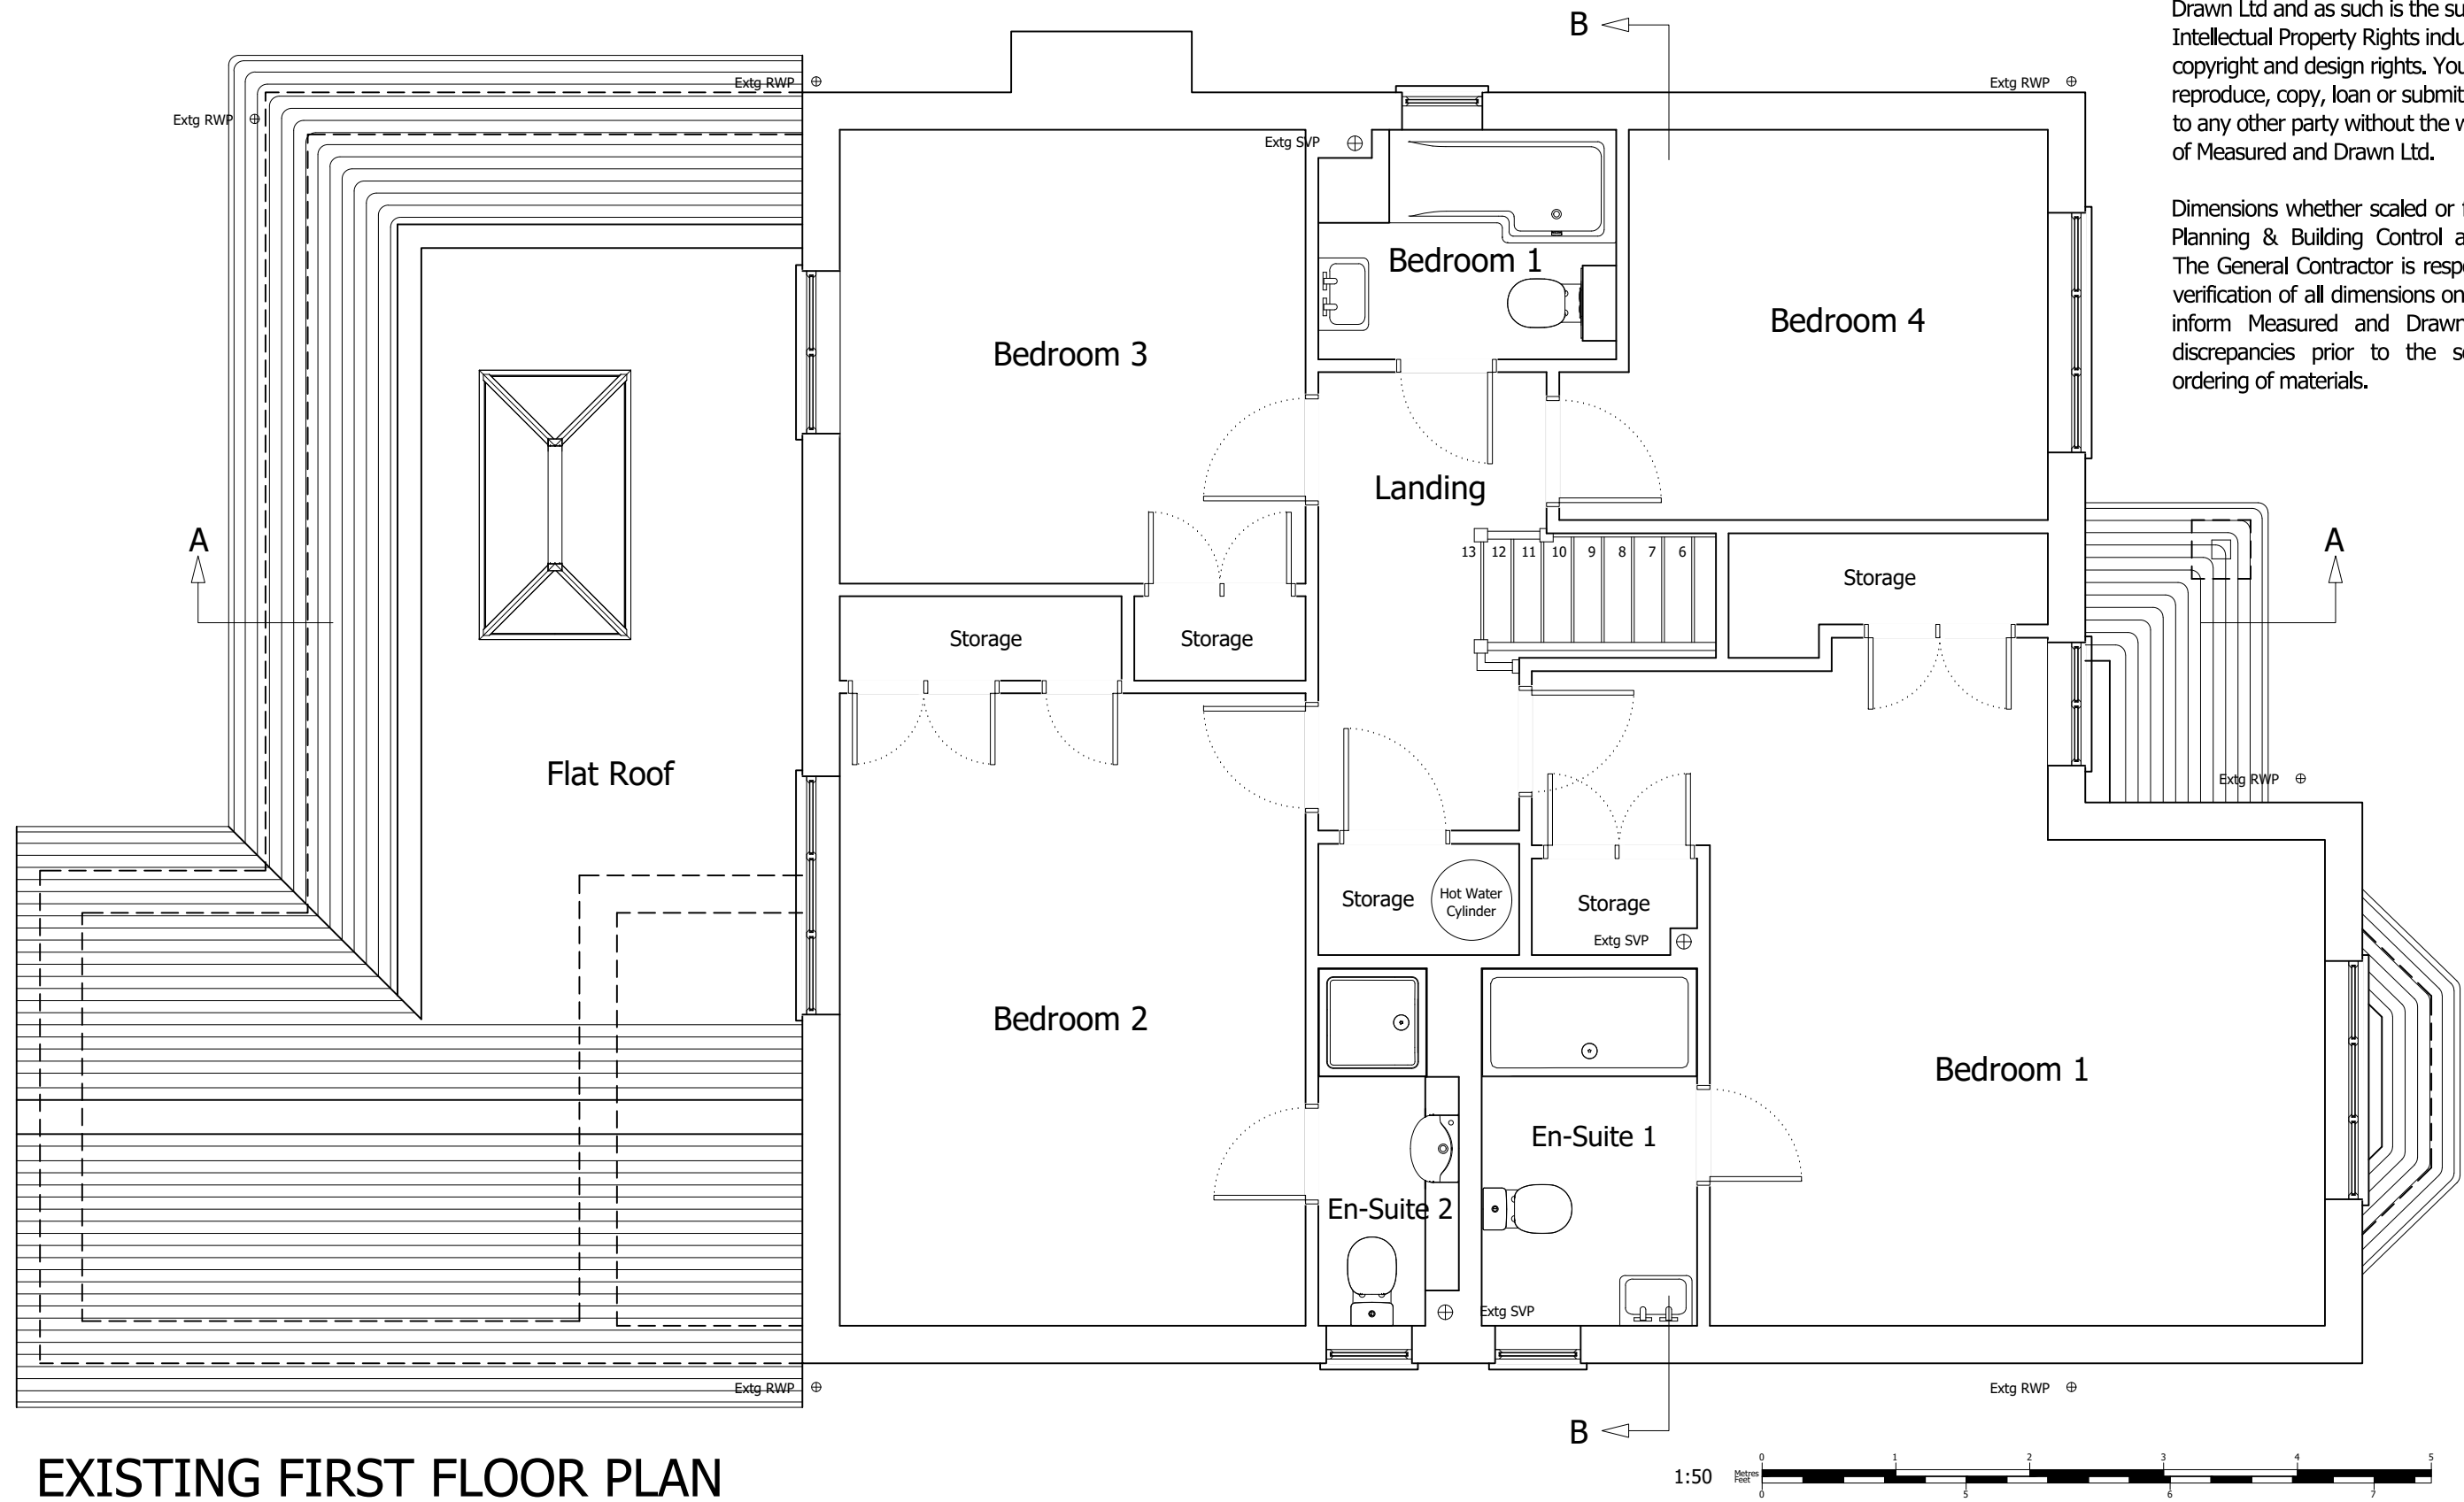

EXISTING FIRST FLOOR PLAN

 

Client Name (s): Mr & Mrs Sample

Local Authority: Elmbridge

Drawing Number: Drawing 3

Revision: ----

Site Address: 1 Sample Road
Sample Town
Sample Postcode

Project Description: Loft Conversion

Date issued: 00/00/0000

Drawn by: JW


Drawing Title: Existing First Floor Plan

Scale: 1:50 @ A3

**Measured
& Drawn**

This drawing is the property of Measured and Drawn Ltd and as such is the subject of Intellectual Property Rights including copyright and design rights. You must not reproduce, copy, loan or submit this drawing to any other party without the written consent of Measured and Drawn Ltd.

Dimensions whether scaled or figured are for Planning & Building Control approvals only. The General Contractor is responsible for the verification of all dimensions on site and must inform Measured and Drawn Ltd of any discrepancies prior to the setting out or ordering of materials.

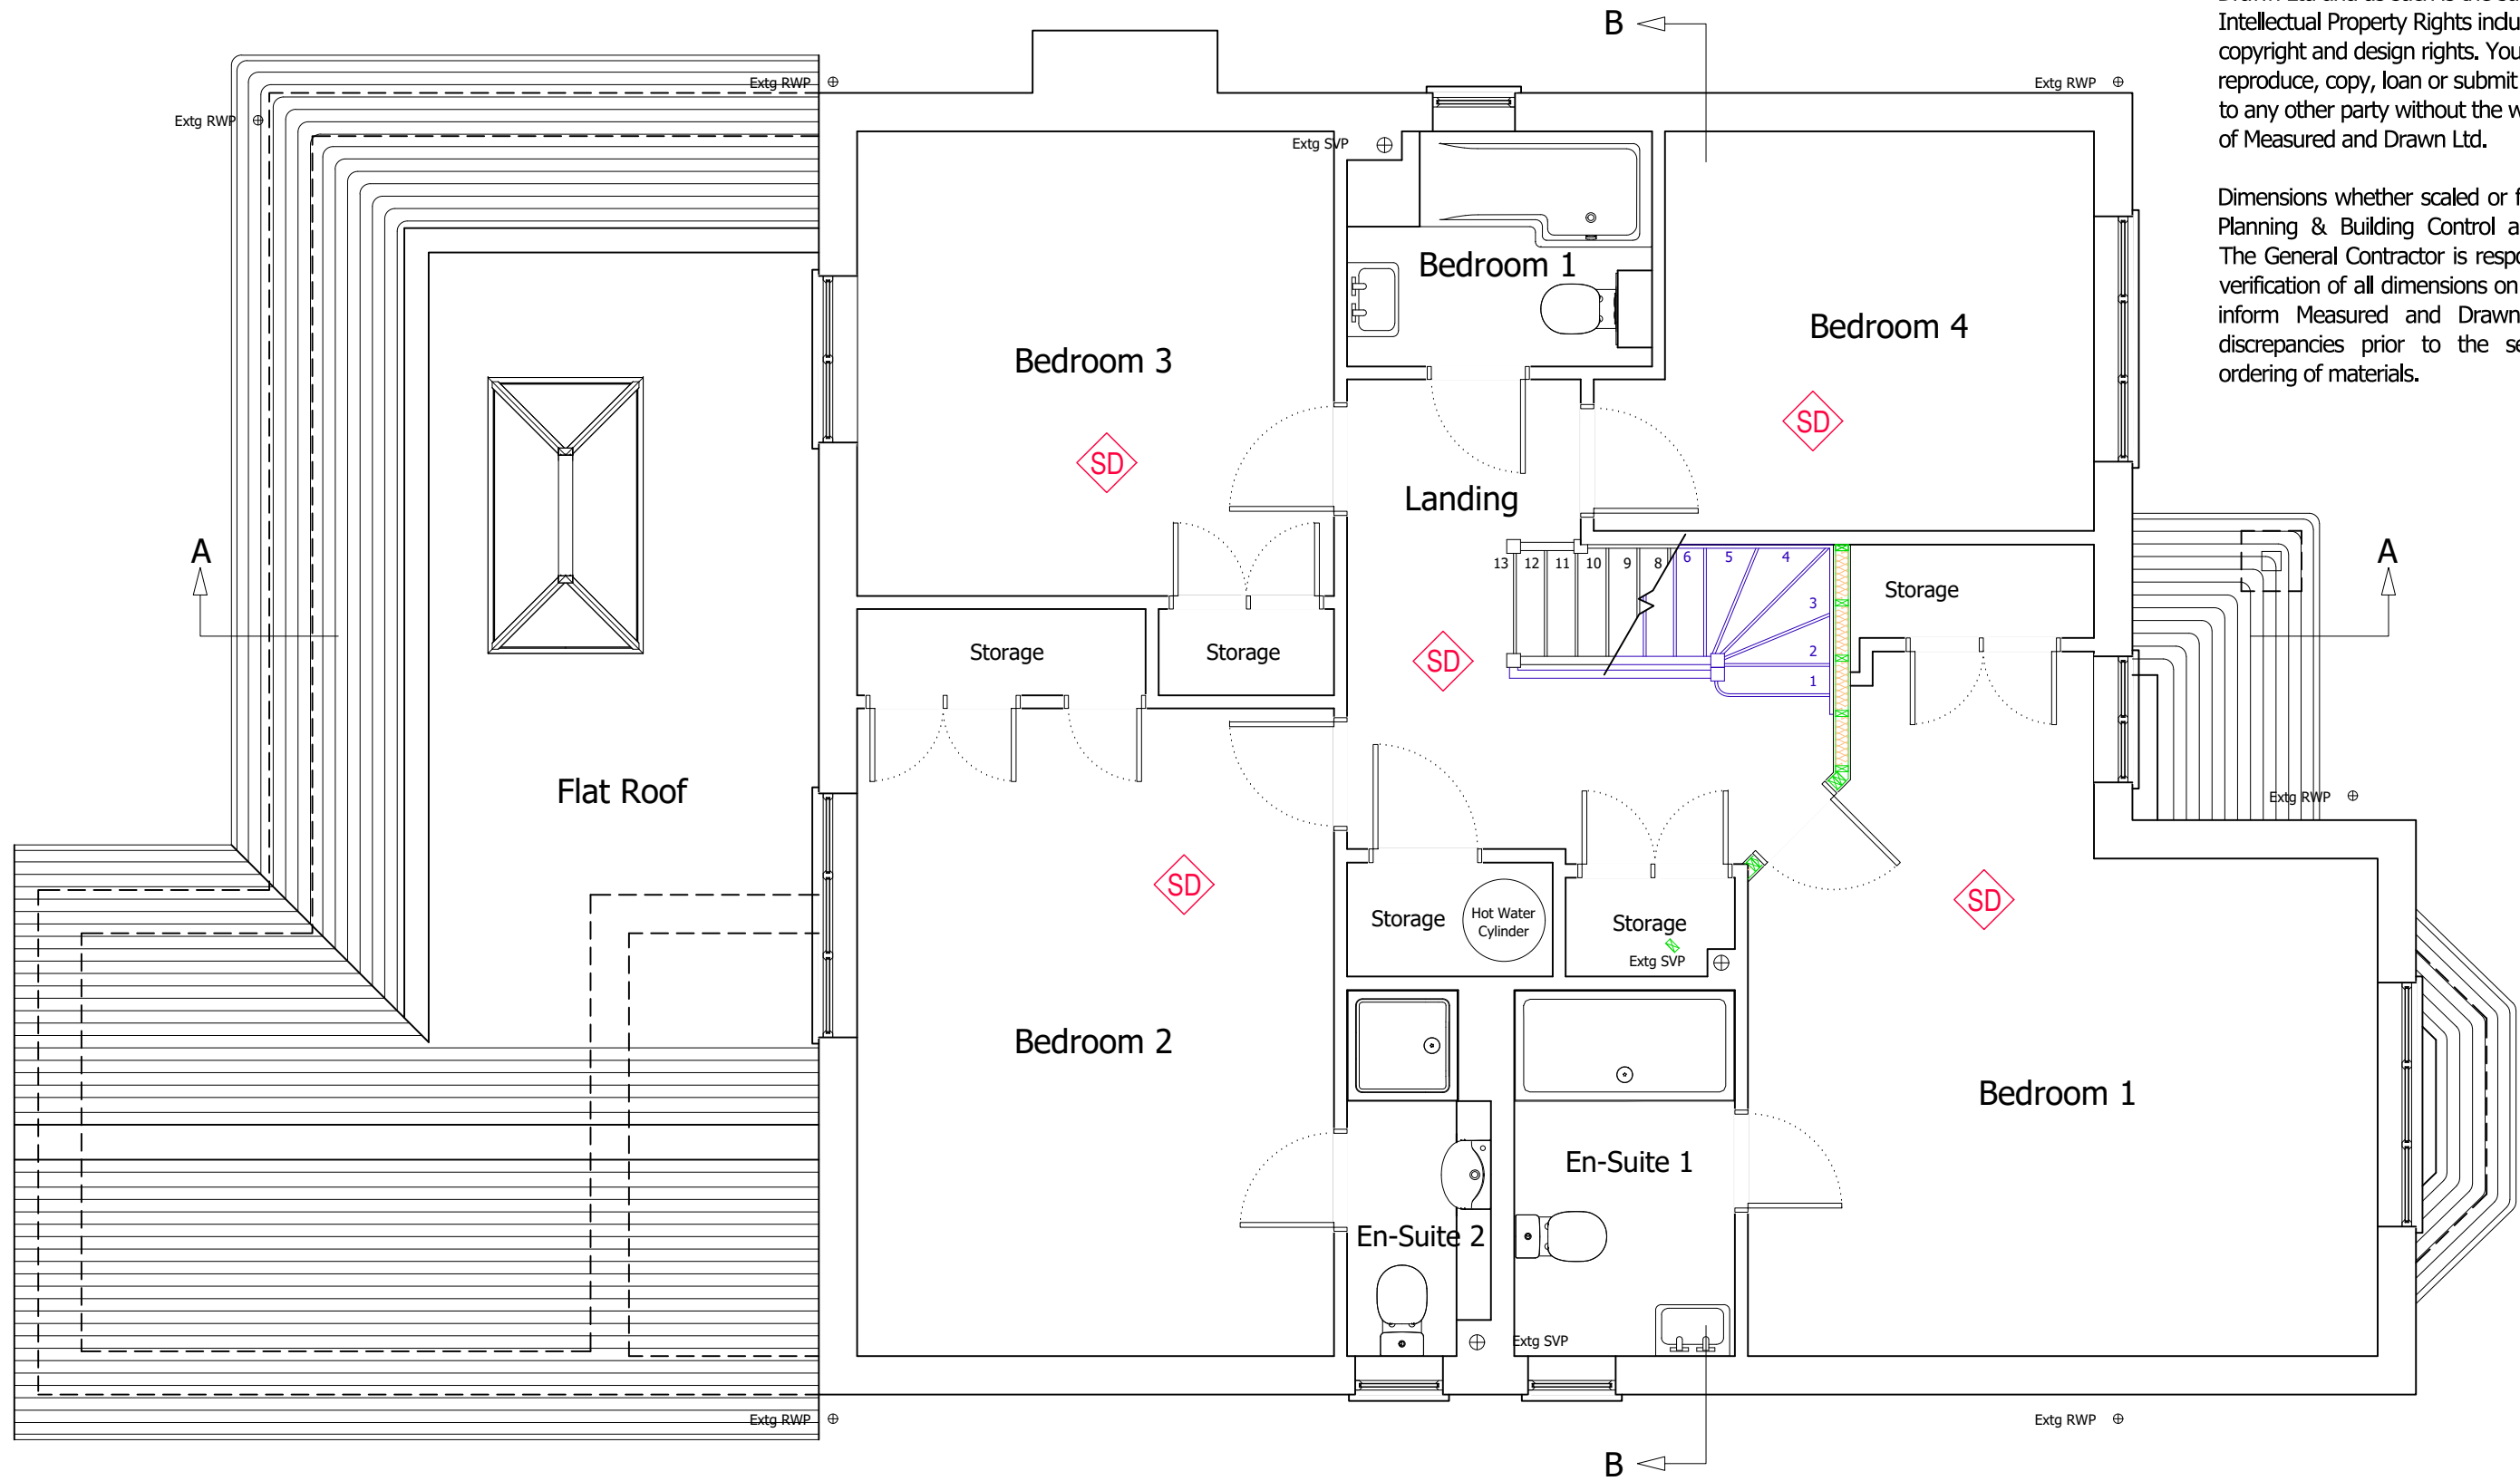

PROPOSED FIRST FLOOR PLAN



Client Name (s): Mr & Mrs Sample

Local Authority: Elmbridge

Drawing Number: Drawing 4

Revision: ----

Site Address: 1 Sample Road
Sample Town
Sample Postcode

Project Description: Loft Conversion

Date issued: 00/00/0000

Drawn by: JW


Drawing Title: Proposed First Floor Plan

Scale: 1:50 @ A3


Measured & Drawn

This drawing is the property of Measured and Drawn Ltd and as such is the subject of Intellectual Property Rights including copyright and design rights. You must not reproduce, copy, loan or submit this drawing to any other party without the written consent of Measured and Drawn Ltd.

Dimensions whether scaled or figured are for Planning & Building Control approvals only. The General Contractor is responsible for the verification of all dimensions on site and must inform Measured and Drawn Ltd of any discrepancies prior to the setting out or ordering of materials.

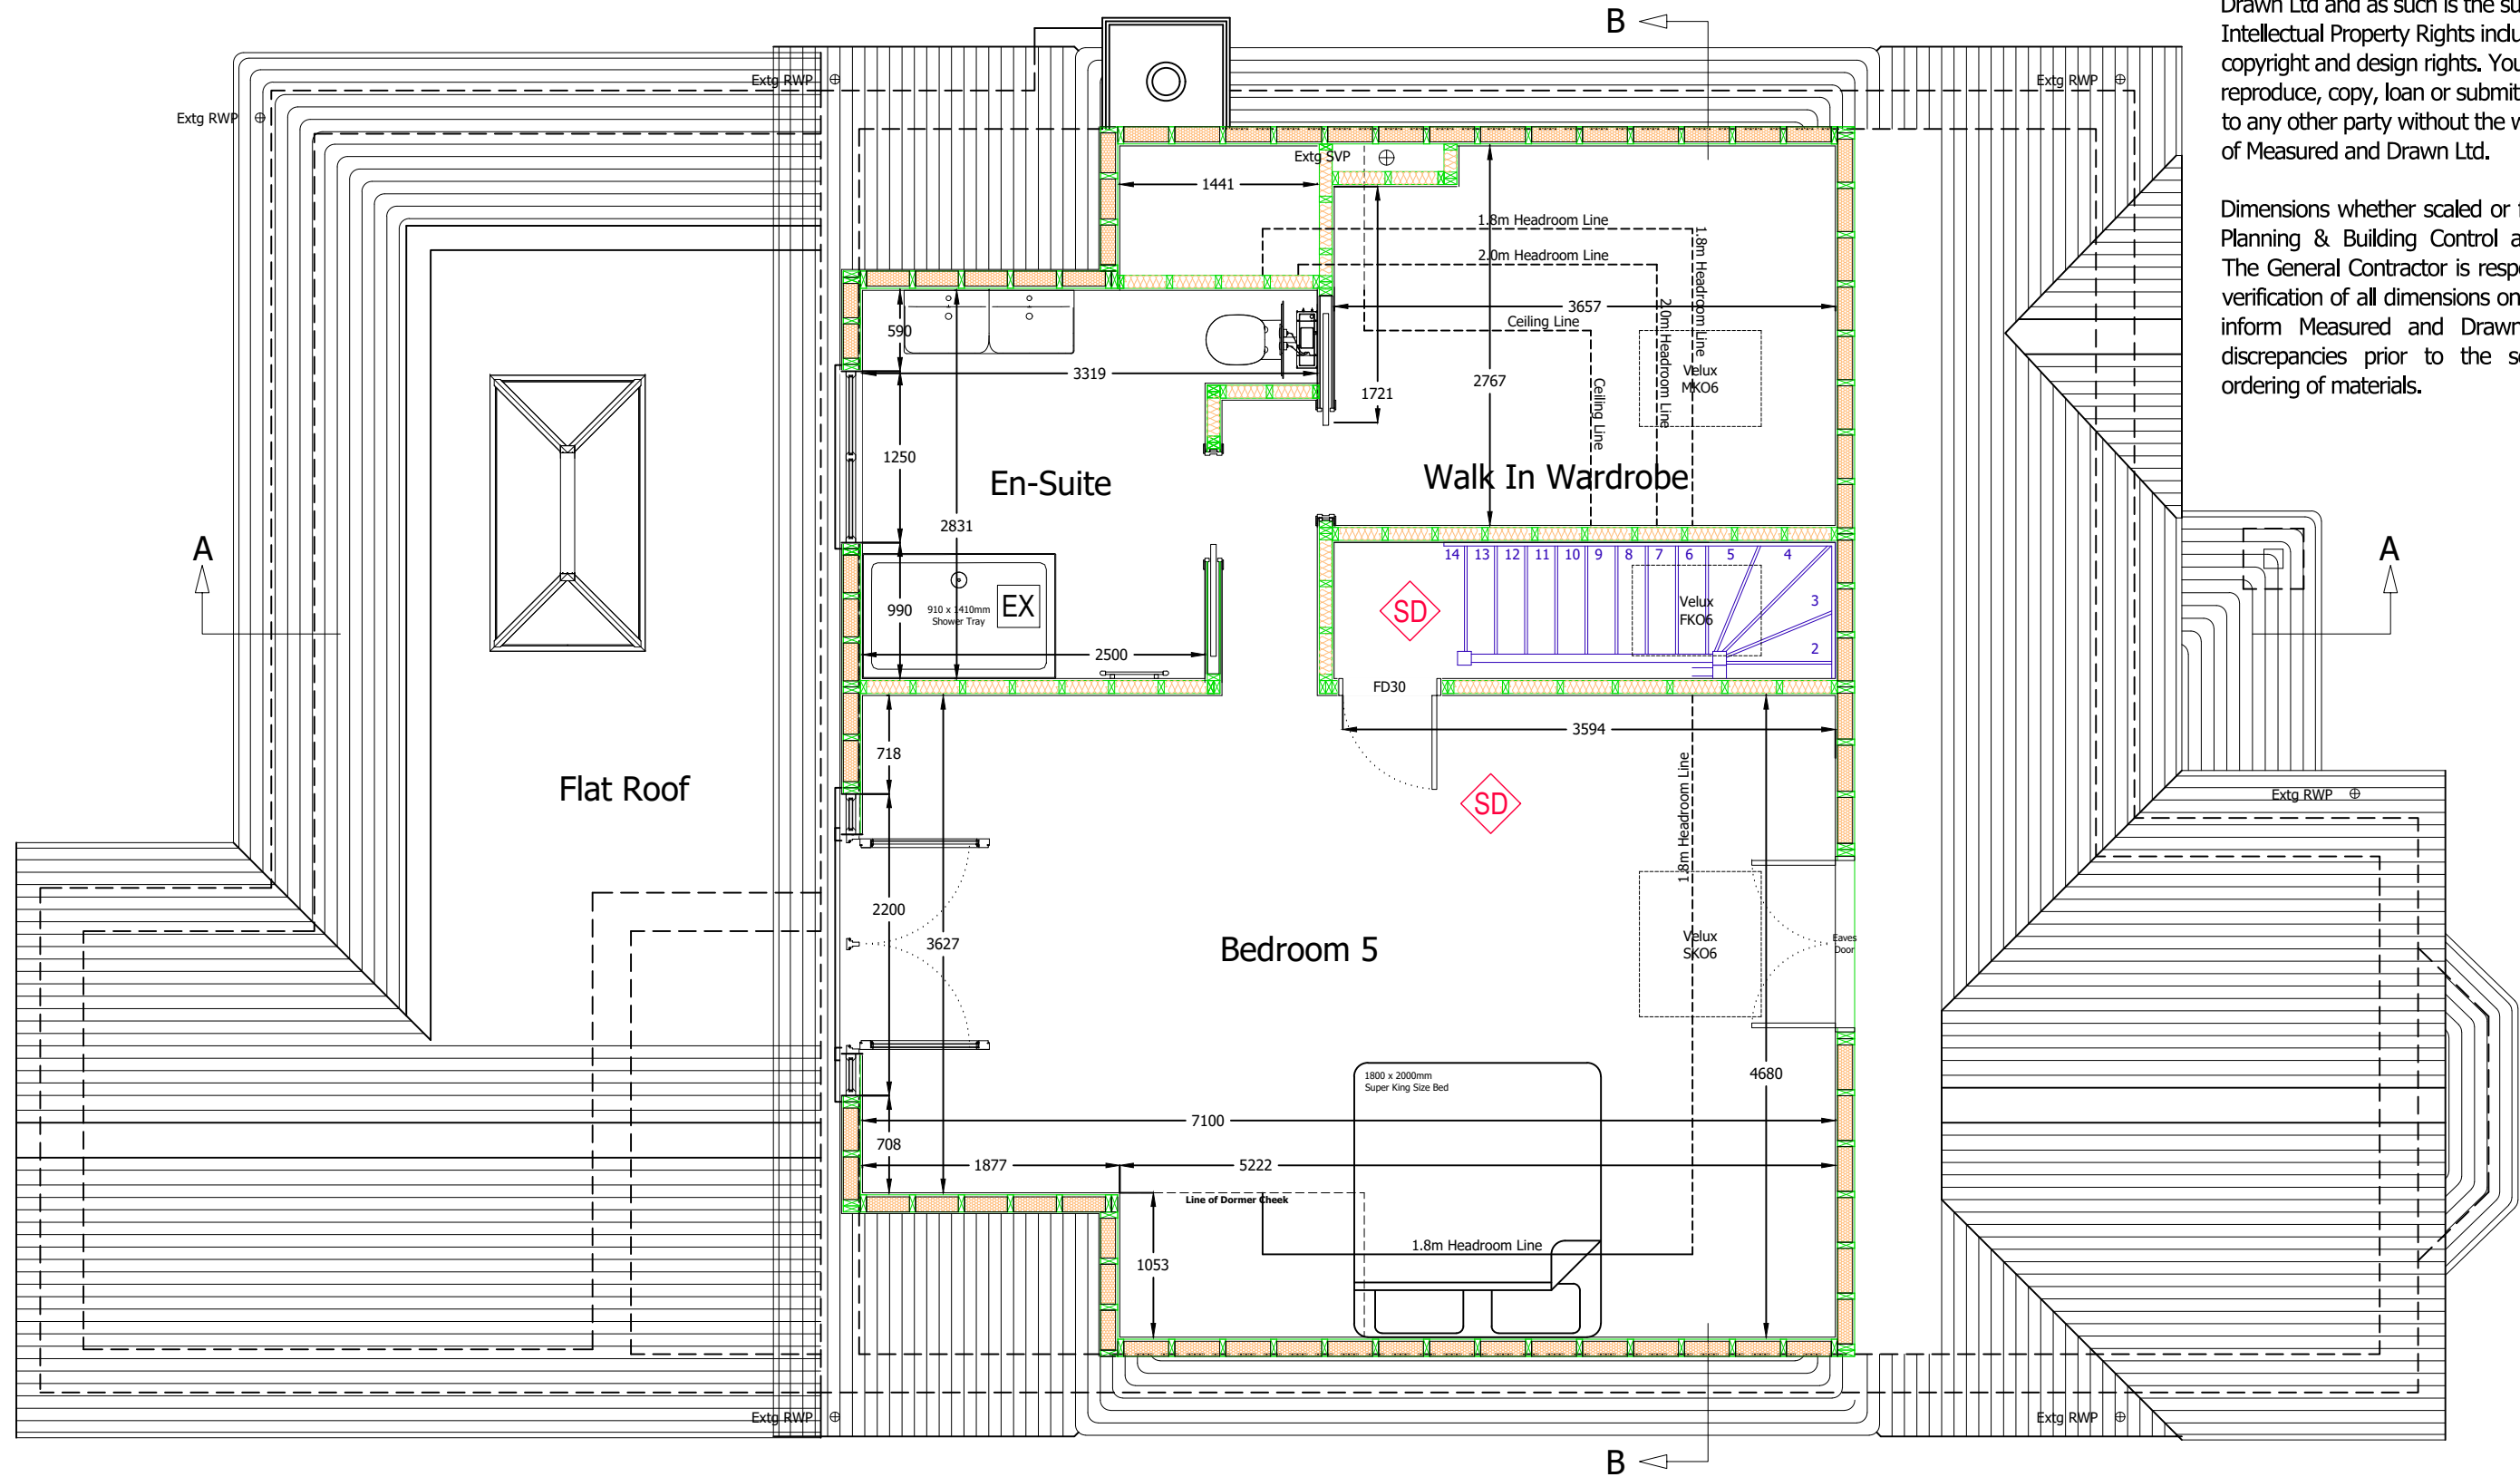

PROPOSED LOFT FLOOR PLAN

 

Client Name (s): Mr & Mrs Sample

Local Authority: Elmbridge

Drawing Number: Drawing 5

Revision: ----

Site Address: 1 Sample Road
Sample Town
Sample Postcode

Project Description: Loft Conversion

Date issued: 00/00/0000

Drawn by: JW

Drawing Title: Proposed Loft Floor Plan

Scale: 1:50 @ A3

Measured & Drawn

Planning Issue Drawings


© Copyright Measured and Drawn Ltd.

This drawing is the property of Measured and Drawn Ltd and as such is the subject of Intellectual Property Rights including copyright and design rights. You must not reproduce, copy, loan or submit this drawing to any other party without the written consent of Measured and Drawn Ltd.

Dimensions whether scaled or figured are for Planning & Building Control approvals only. The General Contractor is responsible for the verification of all dimensions on site and must inform Measured and Drawn Ltd of any discrepancies prior to the setting out or ordering of materials.



EXISTING FRONT ELEVATION

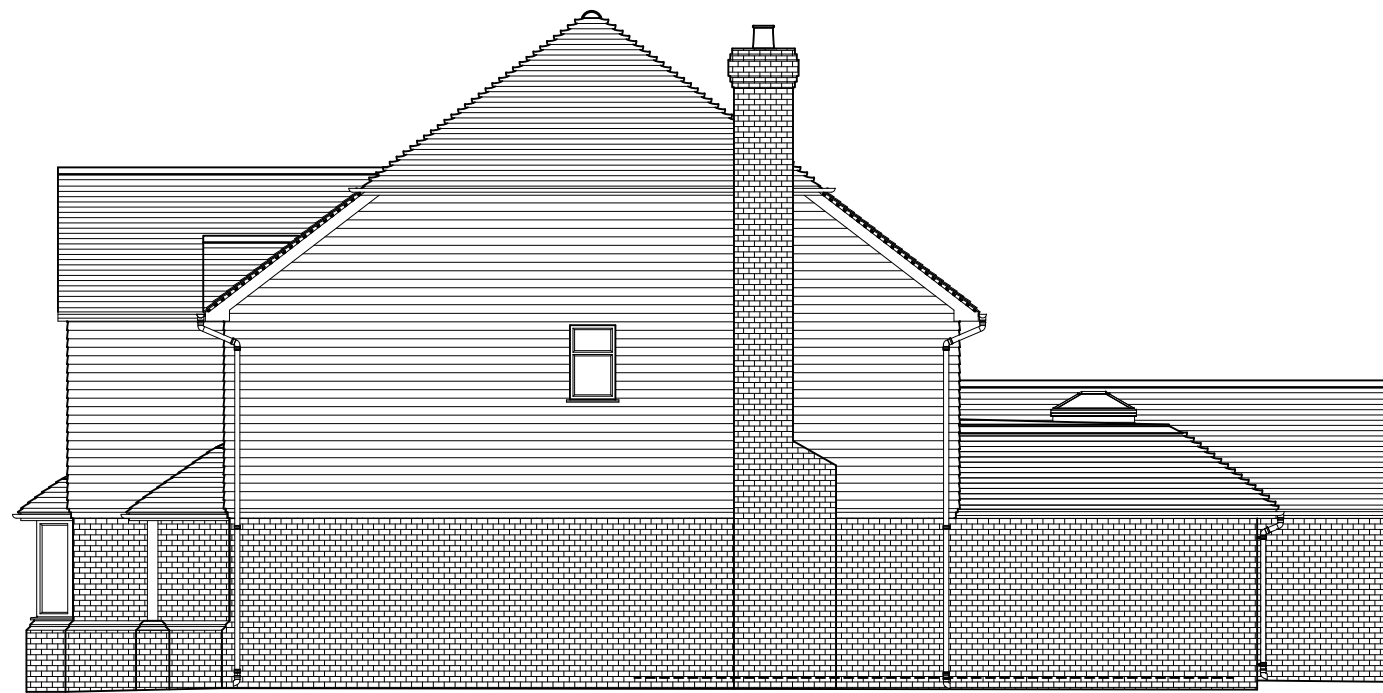

EXISTING RIGHT SIDE ELEVATION



EXISTING REAR ELEVATION



EXISTING LEFT SIDE ELEVATION



Client Name (s): Mr & Mrs Sample

Local Authority: Elmbridge

Drawing Number: Drawing 6

Revision: ----

Site Address: 1 Sample Road
Sample Town
Sample Postcode

Project Description: Loft Conversion

Date issued: 00/00/0000

Drawn by: JW

Drawing Title: Existing Elevations

Scale: 1:100 @ A3

Measured & Drawn

Planning Issue Drawings


© Copyright Measured and Drawn Ltd.

This drawing is the property of Measured and Drawn Ltd and as such is the subject of Intellectual Property Rights including copyright and design rights. You must not reproduce, copy, loan or submit this drawing to any other party without the written consent of Measured and Drawn Ltd.

Dimensions whether scaled or figured are for Planning & Building Control approvals only. The General Contractor is responsible for the verification of all dimensions on site and must inform Measured and Drawn Ltd of any discrepancies prior to the setting out or ordering of materials.



PROPOSED FRONT ELEVATION

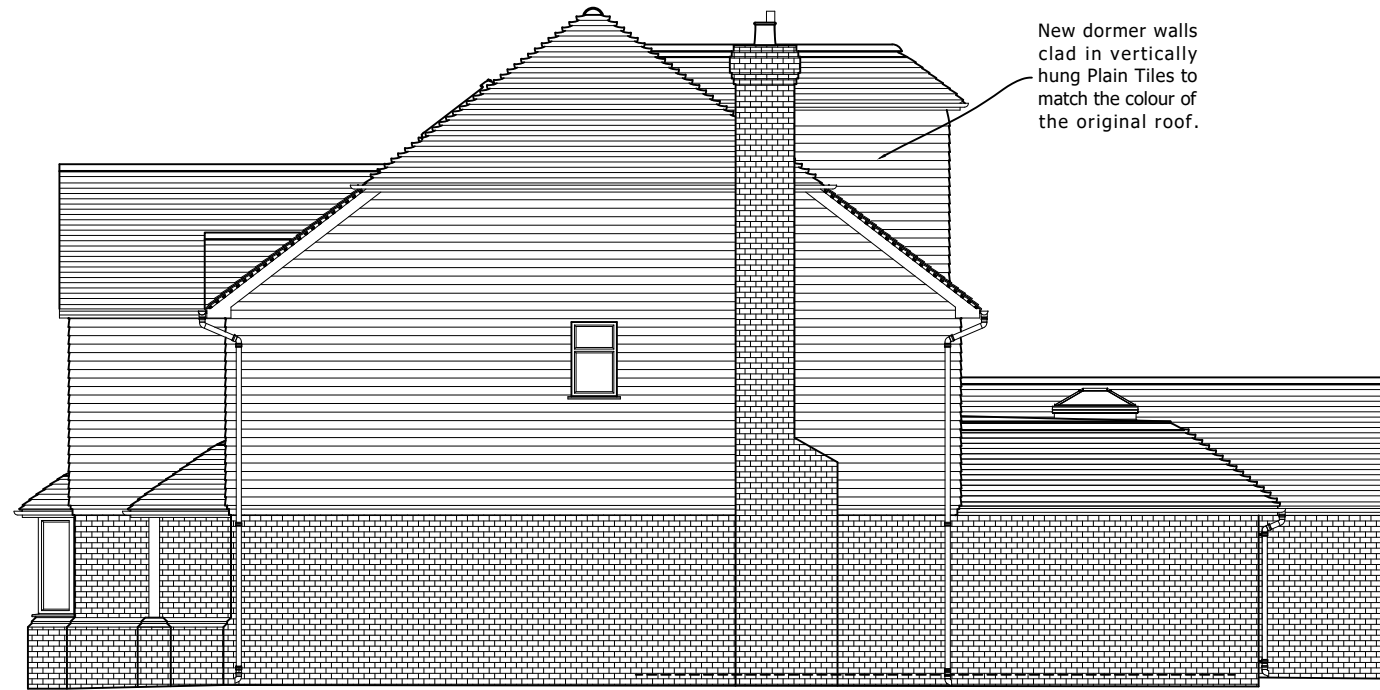

PROPOSED RIGHT SIDE ELEVATION

New dormer walls clad in vertically hung Plain Tiles to match the colour of the original roof.


SVP Extended up to be at least 900mm above the openings of all windows



PROPOSED REAR ELEVATION

L = 7013mm

Windows & doors to match existing

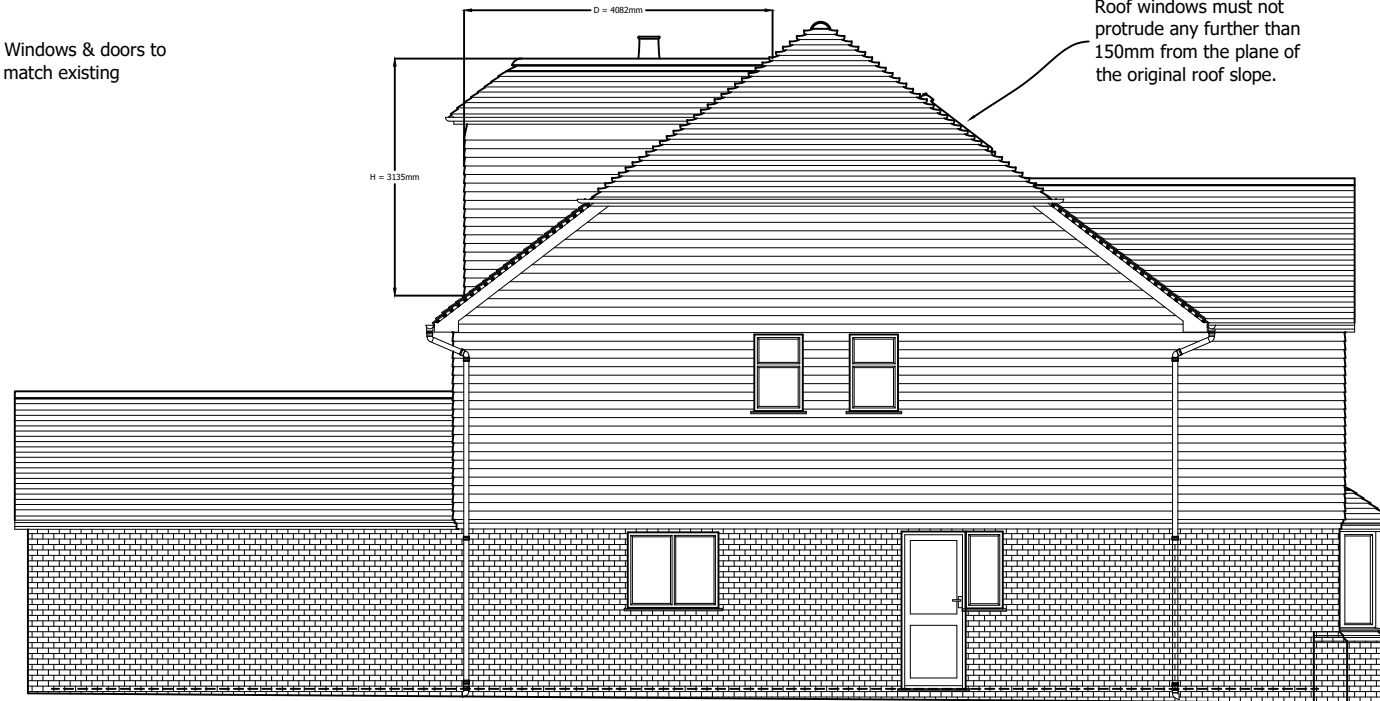

PROPOSED LEFT SIDE ELEVATION

Roof windows must not protrude any further than 150mm from the plane of the original roof slope.

H = 3135mm


D = 4082mm

Volume Calculations:

V1 : Volume Added by Rear Dormer
 L = 7.01m
 H = 3.14m
 D = 4.08m

$V1 : = ((3.14 \times 4.08) / 2) \times 7.01 = 44.9m^3$

Total Volume Added by Whole Development = 44.9m³

 

Client Name (s): Mr & Mrs Sample

Local Authority: Elmbridge

Drawing Number: Drawing 7

Revision: ----

Site Address: 1 Sample Road
 Sample Town
 Sample Postcode

Project Description: Loft Conversion

Date issued: 00/00/0000

Drawn by: JW


Drawing Title: Proposed Elevations

Scale: 1:100 @ A3


Measured & Drawn

This drawing is the property of Measured and Drawn Ltd and as such is the subject of Intellectual Property Rights including copyright and design rights. You must not reproduce, copy, loan or submit this drawing to any other party without the written consent of Measured and Drawn Ltd.

Dimensions whether scaled or figured are for Planning & Building Control approvals only. The General Contractor is responsible for the verification of all dimensions on site and must inform Measured and Drawn Ltd of any discrepancies prior to the setting out or ordering of materials.

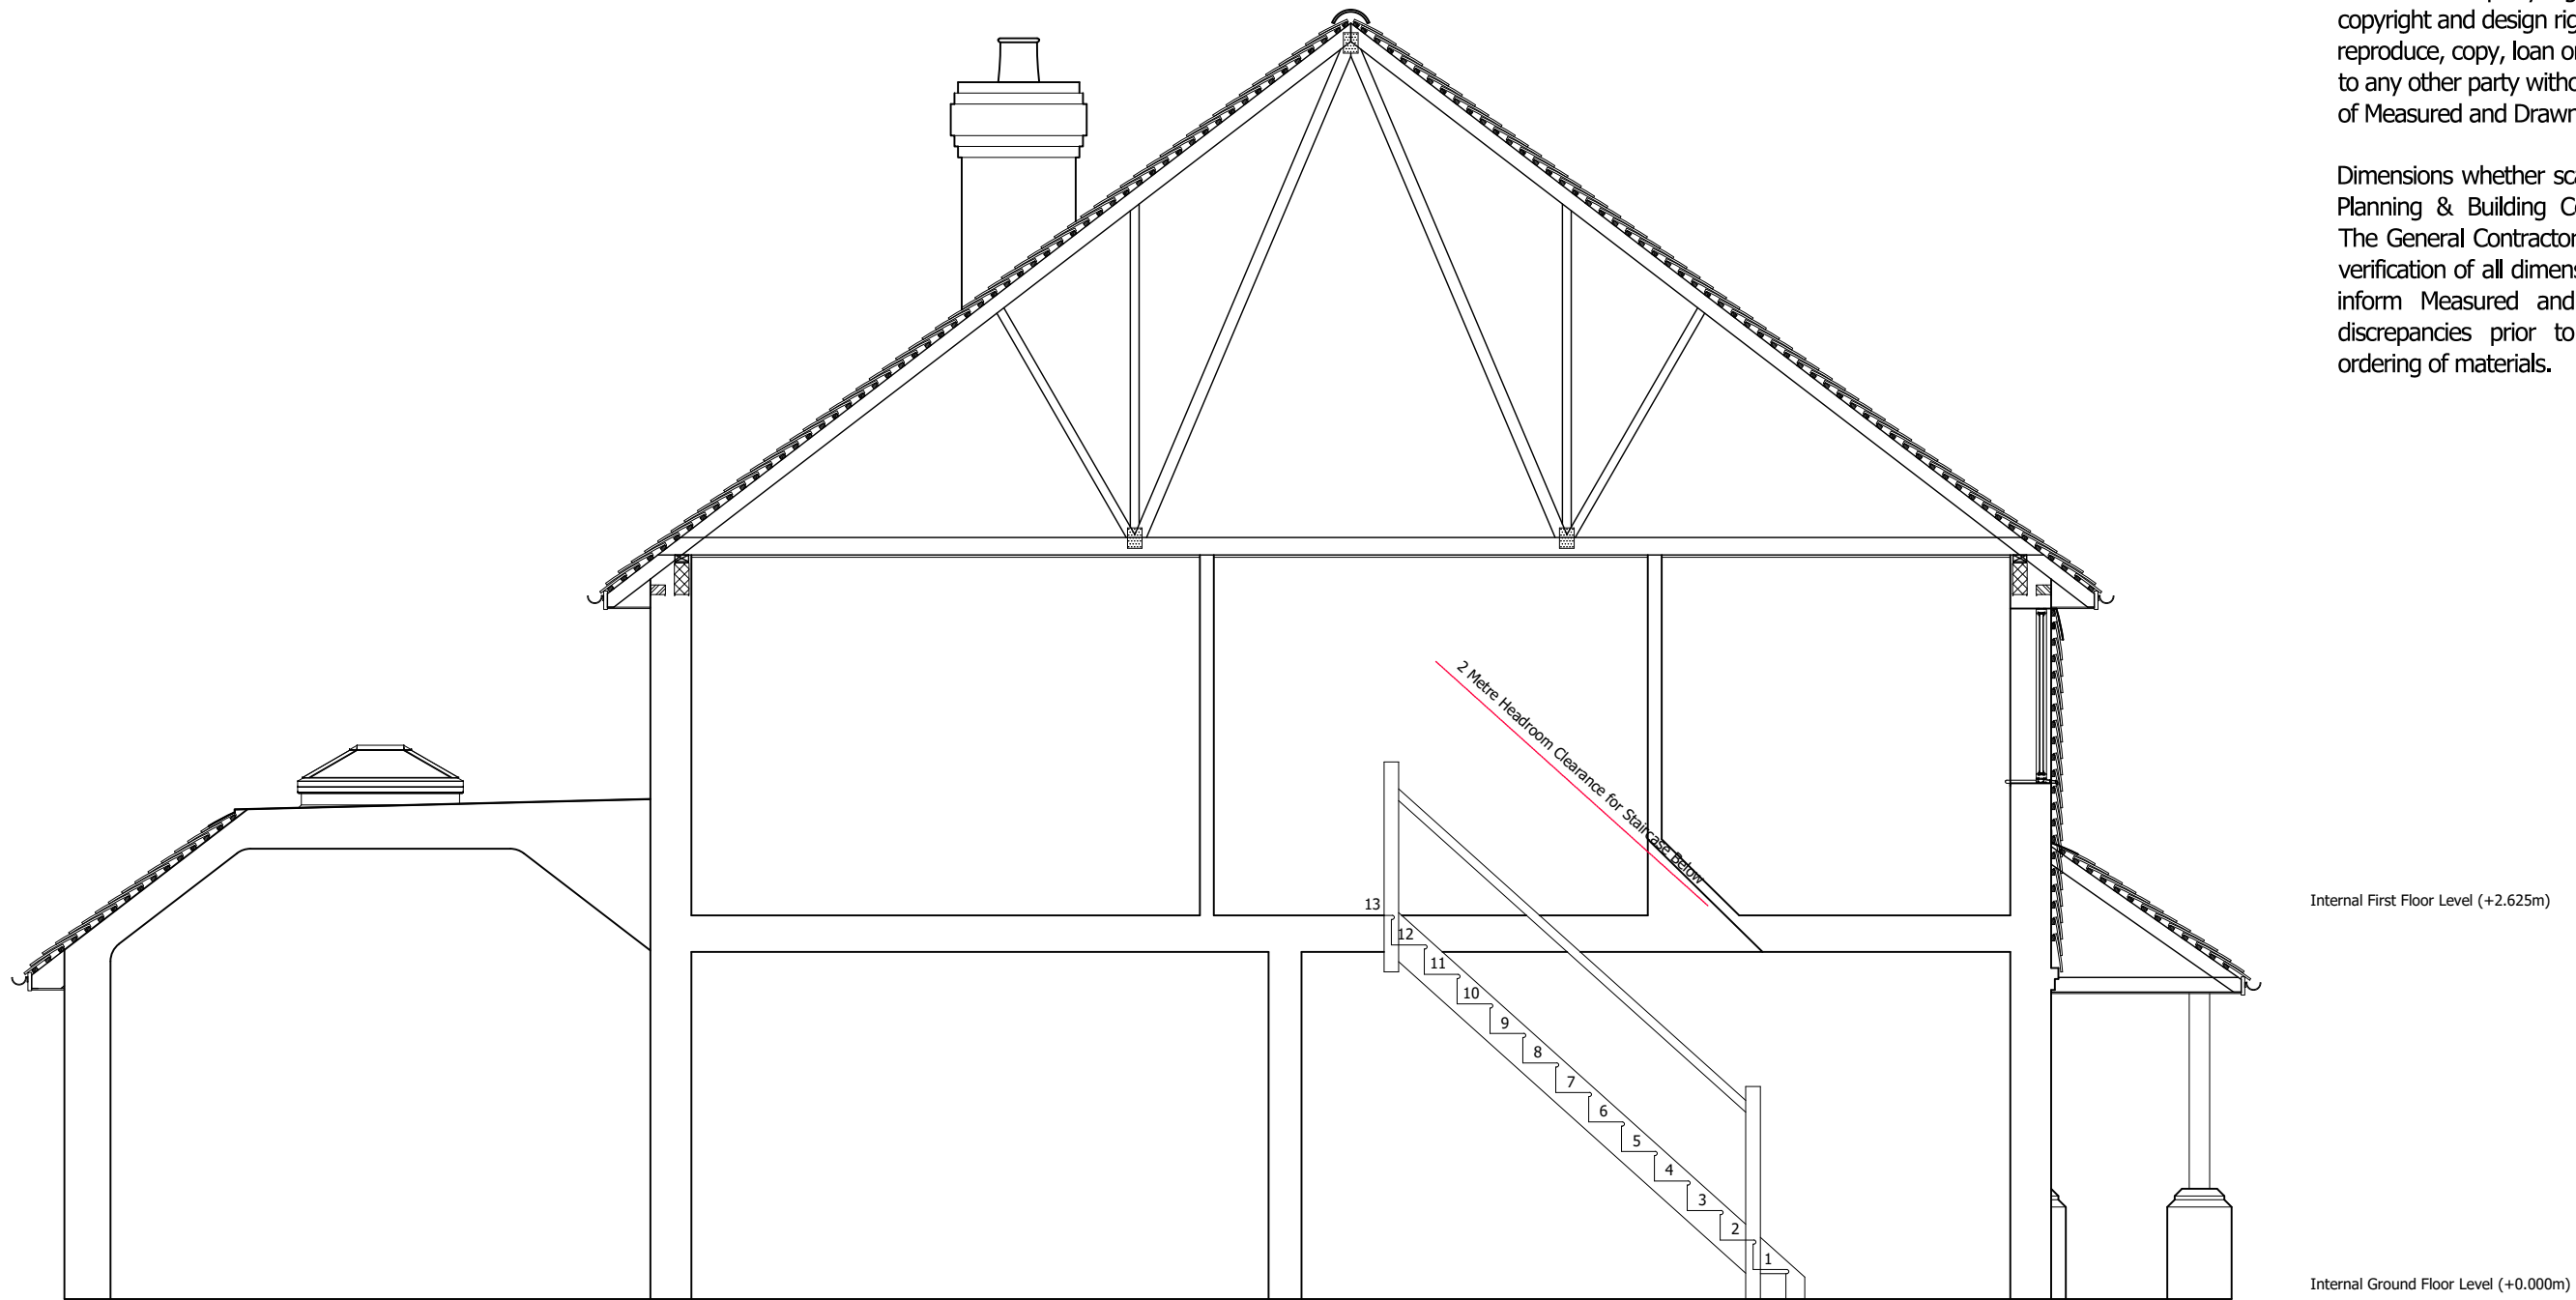

EXISTING SECTION A-A

 

Client Name (s): Mr & Mrs Sample

Local Authority: Elmbridge

Drawing Number: Drawing 8

Revision: ----

Site Address: 1 Sample Road
Sample Town
Sample Postcode

Project Description: Loft Conversion

Date issued: 00/00/0000

Drawn by: JW


Drawing Title: Existing Section A-A

Scale: 1:50 @ A3

**Measured
& Drawn**

This drawing is the property of Measured and Drawn Ltd and as such is the subject of Intellectual Property Rights including copyright and design rights. You must not reproduce, copy, loan or submit this drawing to any other party without the written consent of Measured and Drawn Ltd.

Dimensions whether scaled or figured are for Planning & Building Control approvals only. The General Contractor is responsible for the verification of all dimensions on site and must inform Measured and Drawn Ltd of any discrepancies prior to the setting out or ordering of materials.

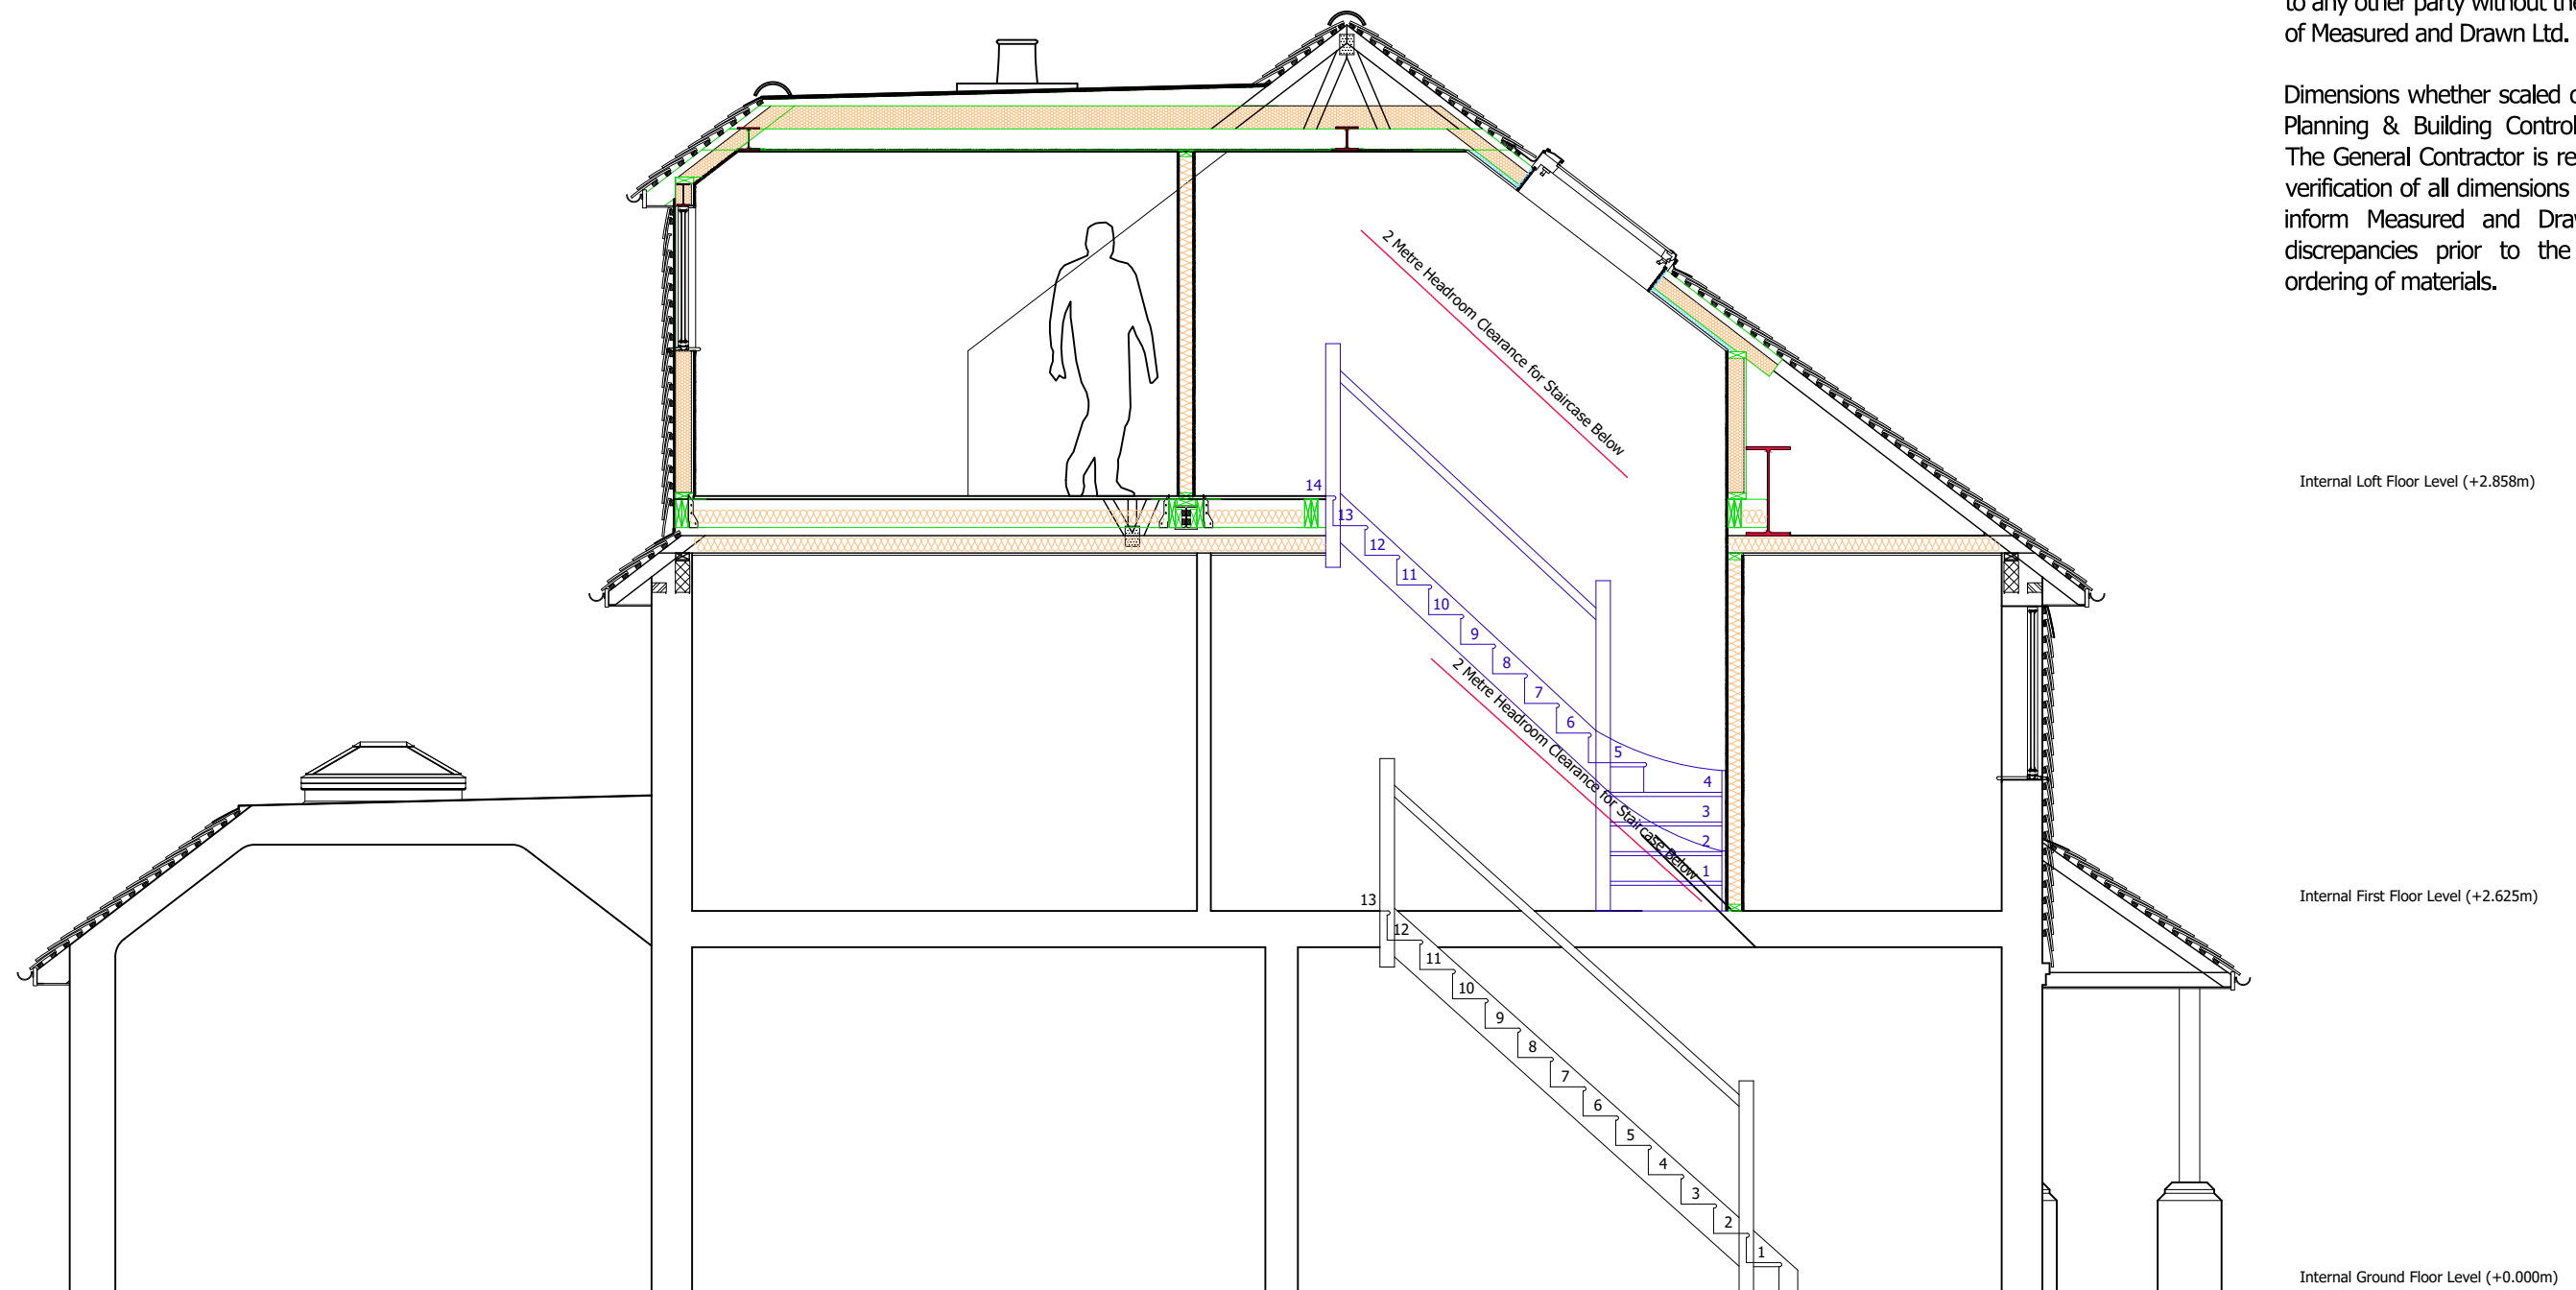

PROPOSED SECTION A-A



Client Name (s): Mr & Mrs Sample

Local Authority: Elmbridge

Drawing Number: Drawing 9

Revision: ----

Site Address: 1 Sample Road
Sample Town
Sample Postcode

Project Description: Loft Conversion

Date issued: 00/00/0000

Drawn by: JW


Drawing Title: Proposed Section A-A

Scale: 1:50 @ A3

**Measured
& Drawn**

This drawing is the property of Measured and Drawn Ltd and as such is the subject of Intellectual Property Rights including copyright and design rights. You must not reproduce, copy, loan or submit this drawing to any other party without the written consent of Measured and Drawn Ltd.

Dimensions whether scaled or figured are for Planning & Building Control approvals only. The General Contractor is responsible for the verification of all dimensions on site and must inform Measured and Drawn Ltd of any discrepancies prior to the setting out or ordering of materials.

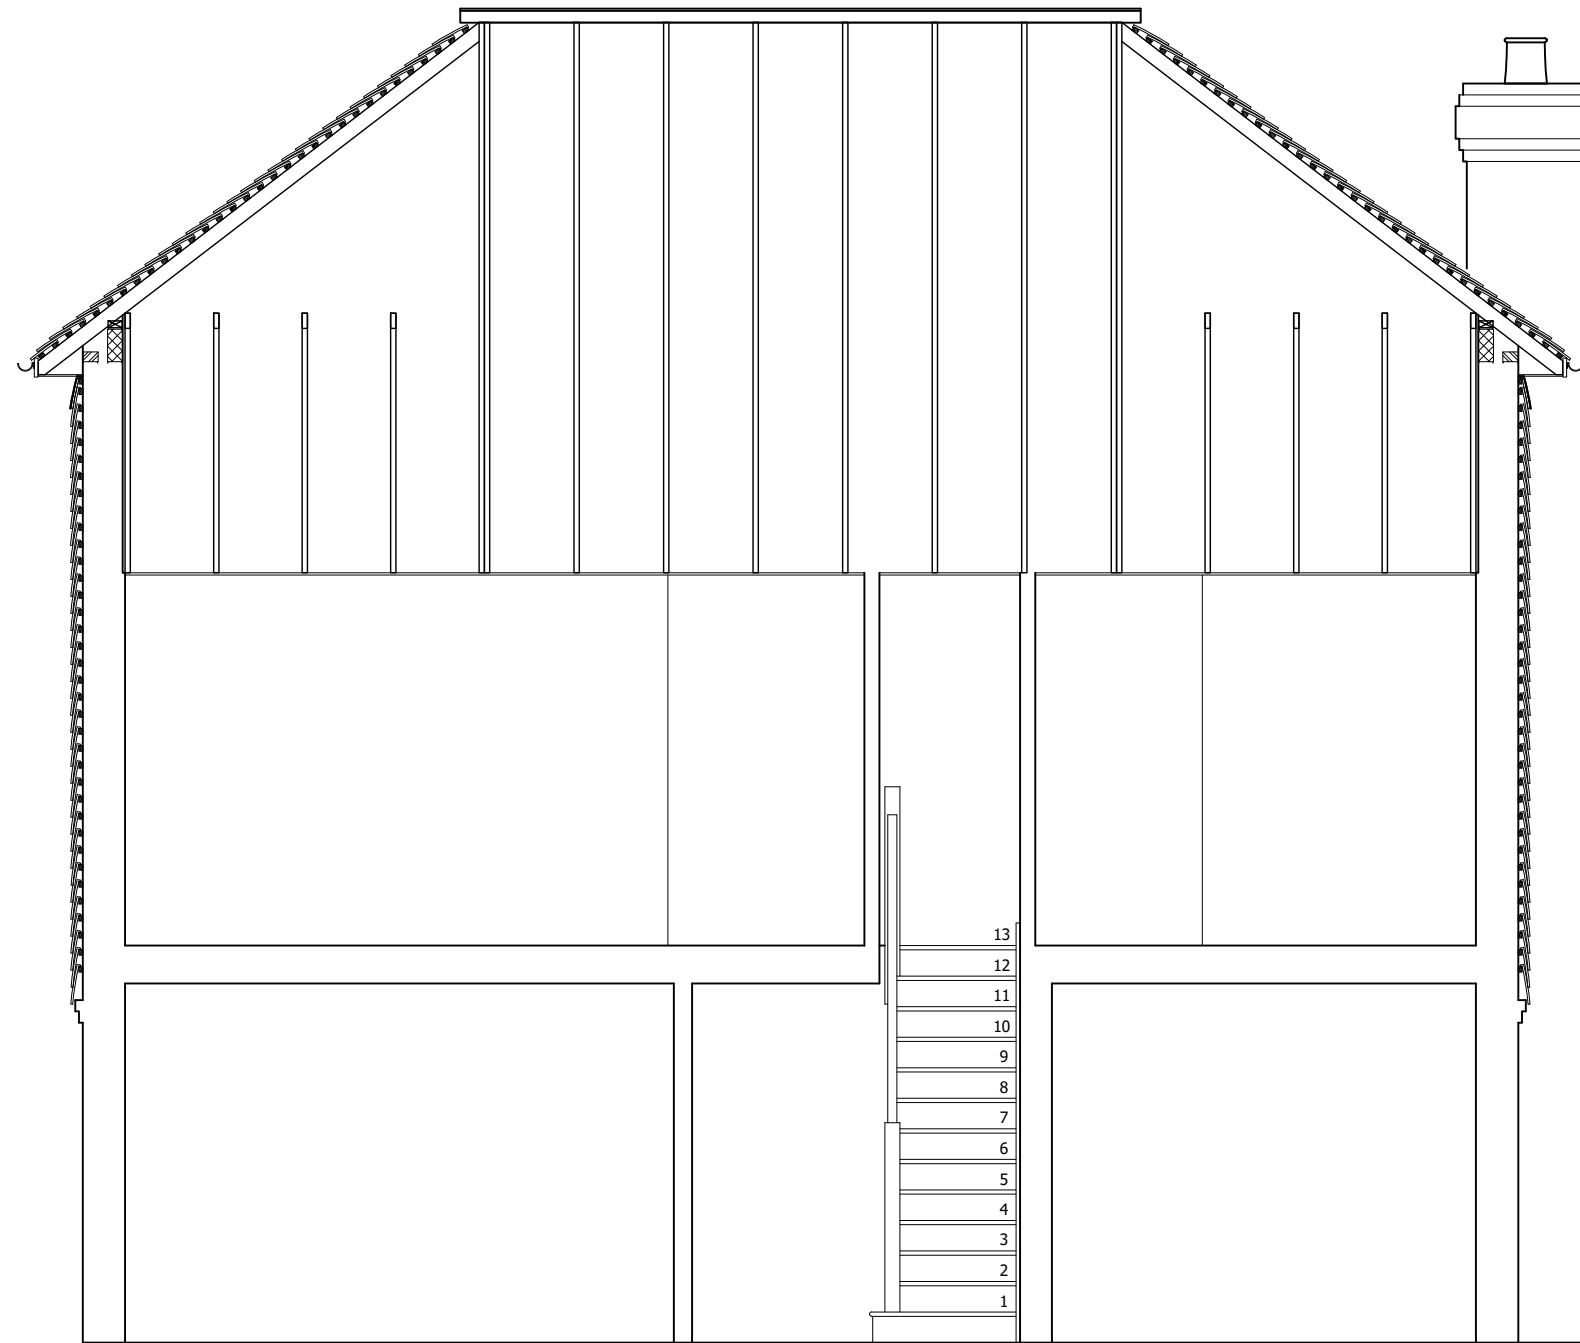

EXISTING SECTION B-B



Client Name (s): Mr & Mrs Sample

Local Authority: Elmbridge

Drawing Number: Drawing 10

Revision: ----

Site Address: 1 Sample Road
Sample Town
Sample Postcode

Project Description: Loft Conversion

Date issued: 00/00/0000

Drawn by: JW


Drawing Title: Existing Section B-B

Scale: 1:50 @ A3


**Measured
& Drawn**

This drawing is the property of Measured and Drawn Ltd and as such is the subject of Intellectual Property Rights including copyright and design rights. You must not reproduce, copy, loan or submit this drawing to any other party without the written consent of Measured and Drawn Ltd.

Dimensions whether scaled or figured are for Planning & Building Control approvals only. The General Contractor is responsible for the verification of all dimensions on site and must inform Measured and Drawn Ltd of any discrepancies prior to the setting out or ordering of materials.

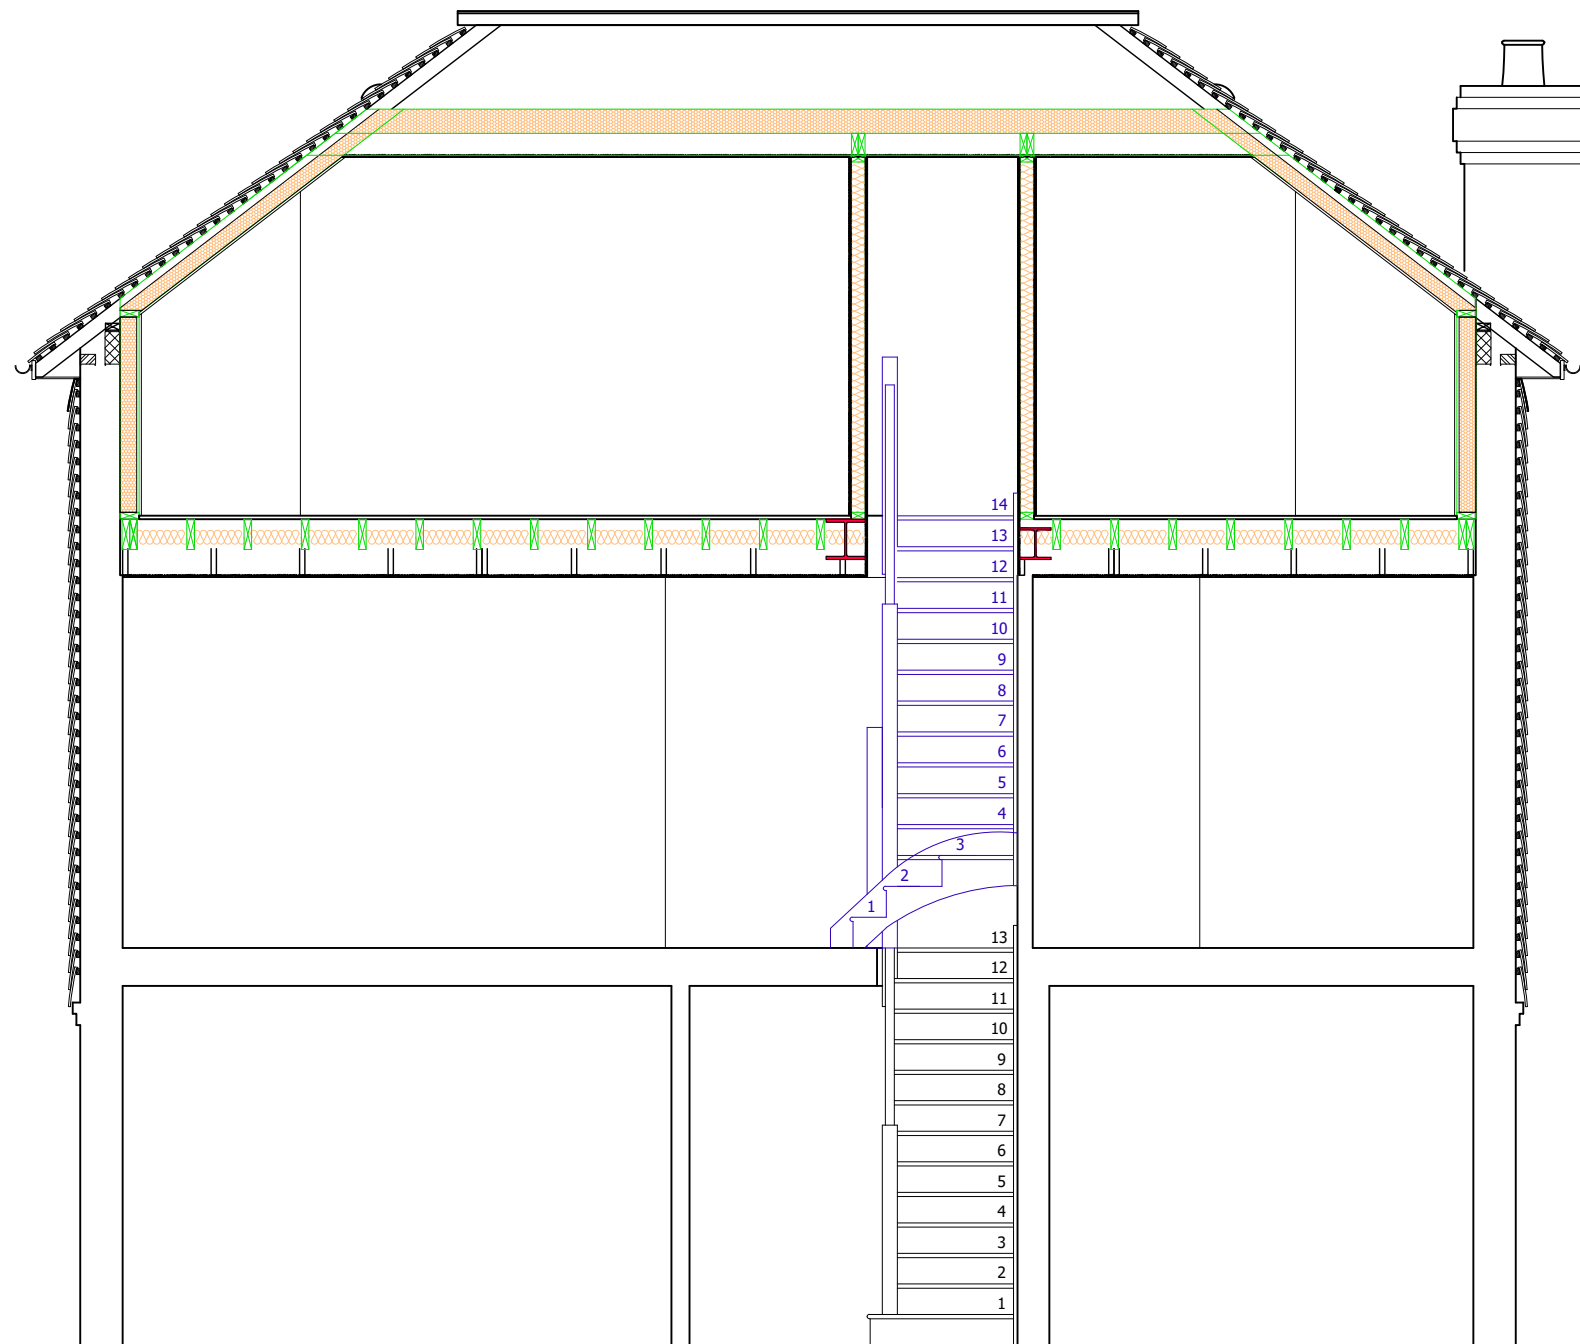

PROPOSED SECTION B-B

 

Client Name (s): Mr & Mrs Sample

Local Authority: Elmbridge

Drawing Number: Drawing 11

Revision: ----

Site Address: 1 Sample Road
Sample Town
Sample Postcode

Project Description: Loft Conversion

Date issued: 00/00/0000

Drawn by: JW

Drawing Title: Proposed Section B-B

Scale: 1:50 @ A3

**Measured
& Drawn**