


Planning Issue Drawings

© Copyright Measured and Drawn Ltd.


This drawing is the property of Measured and Drawn Ltd and as such is the subject of Intellectual Property Rights including copyright and design rights. You must not reproduce, copy, loan or submit this drawing to any other party without the written consent of Measured and Drawn Ltd.

Dimensions whether scaled or figured are for Planning & Building Control approvals only. The General Contractor is responsible for the verification of all dimensions on site and must inform Measured and Drawn Ltd of any discrepancies prior to the setting out or ordering of materials.

IT IS THE HOME OWNERS RESPONSIBILITY TO OBTAIN PARTY WALL, LINE OF JUNCTION OR NOTICE OF ADJACENT EXCAVATION AGREEMENTS.

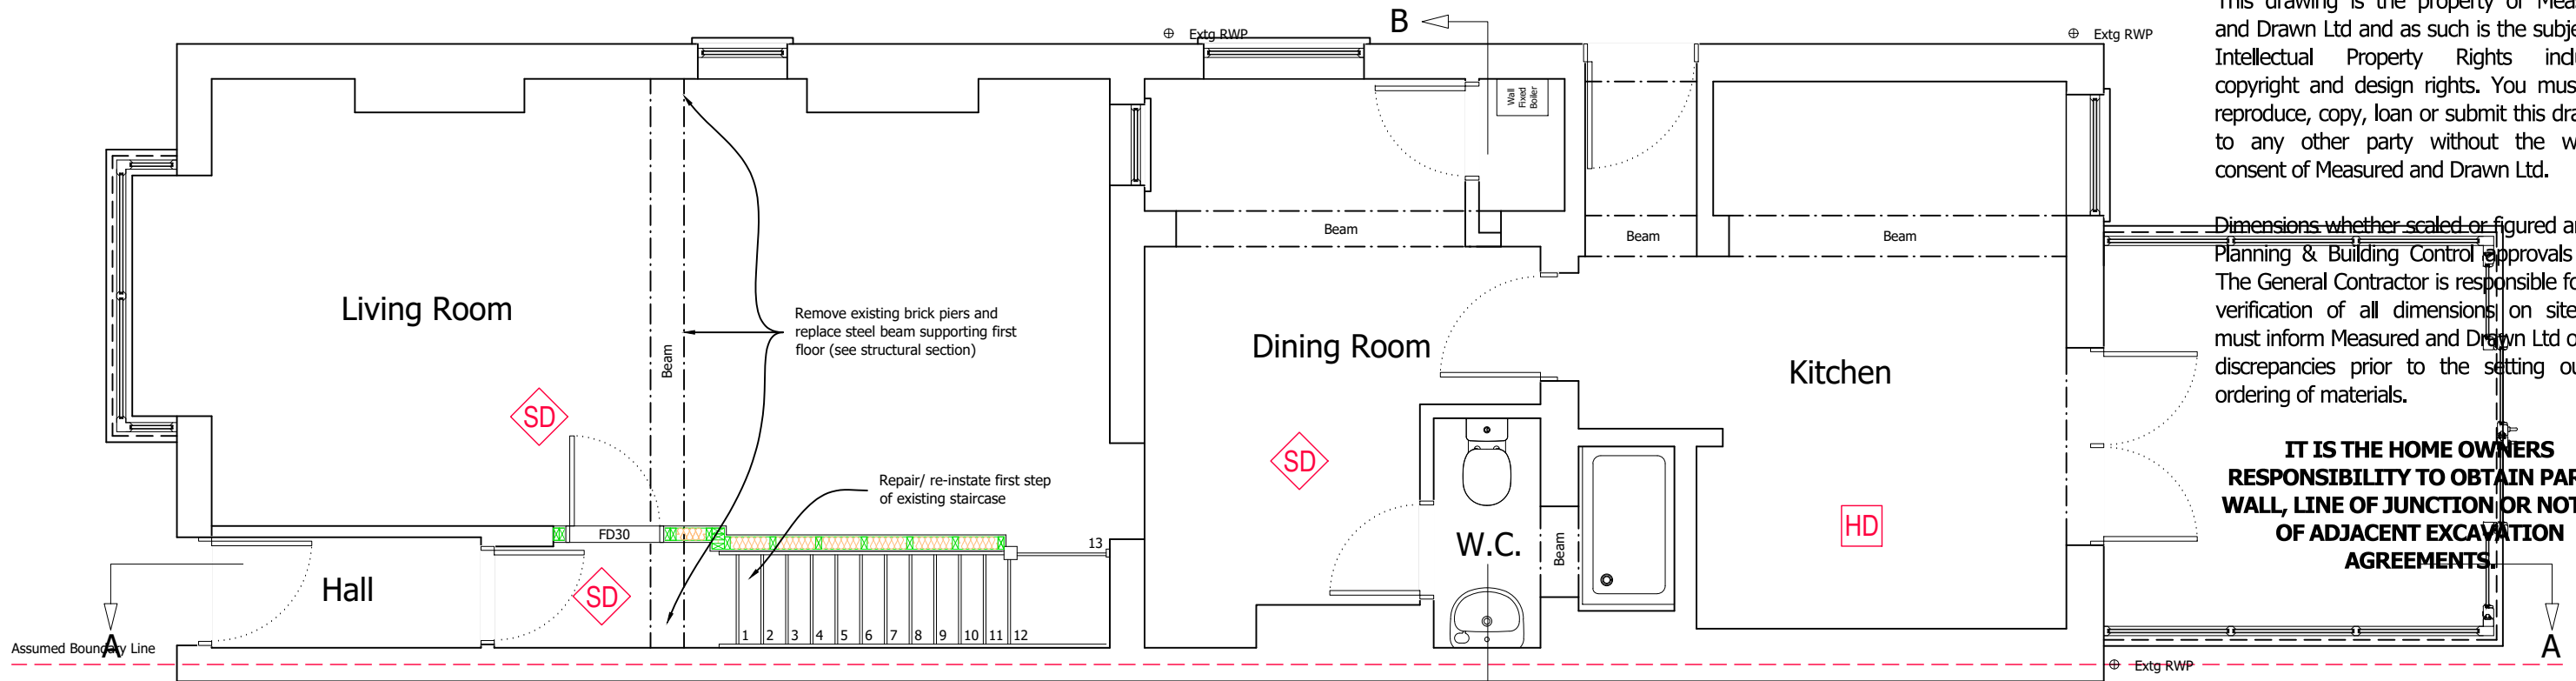

PROPOSED GROUND FLOOR PLAN

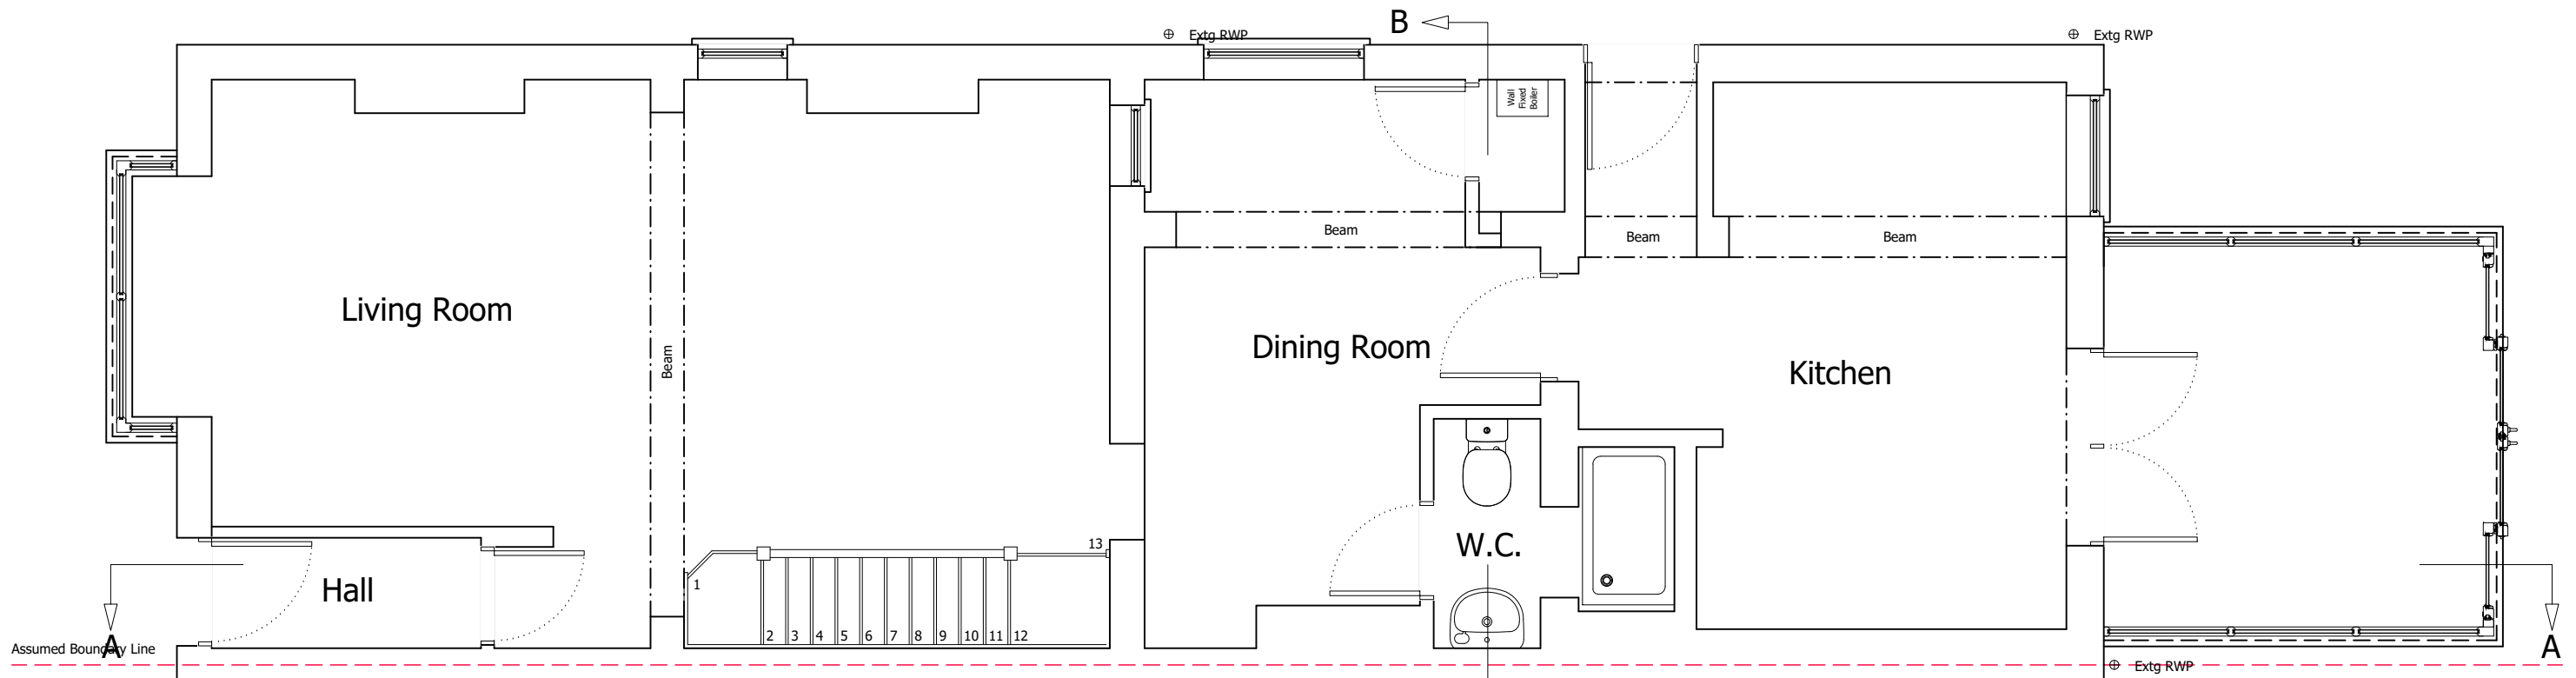

EXISTING GROUND FLOOR PLAN

Client Name (s): Mr & Mrs Sample

Site Address: 1 Sample Road
Sample Town
SAM PLE

Local Authority: Wycombe District Council

Project Description: Loft Conversion

Drawing Title: Existing & Proposed Ground Floor Plans

Drawing Number: Drawing 1

Date issued: 00/00/0000

Revision: ----

Drawn by: JW

Scale: 1:50 @ A3

Measured & Drawn


Planning Issue Drawings

© Copyright Measured and Drawn Ltd.


This drawing is the property of Measured and Drawn Ltd and as such is the subject of Intellectual Property Rights including copyright and design rights. You must not reproduce, copy, loan or submit this drawing to any other party without the written consent of Measured and Drawn Ltd.

Dimensions whether scaled or figured are for Planning & Building Control approvals only. The General Contractor is responsible for the verification of all dimensions on site and must inform Measured and Drawn Ltd of any discrepancies prior to the setting out or ordering of materials.

IT IS THE HOME OWNERS RESPONSIBILITY TO OBTAIN PARTY WALL, LINE OF JUNCTION OR NOTICE OF ADJACENT EXCAVATION AGREEMENTS.

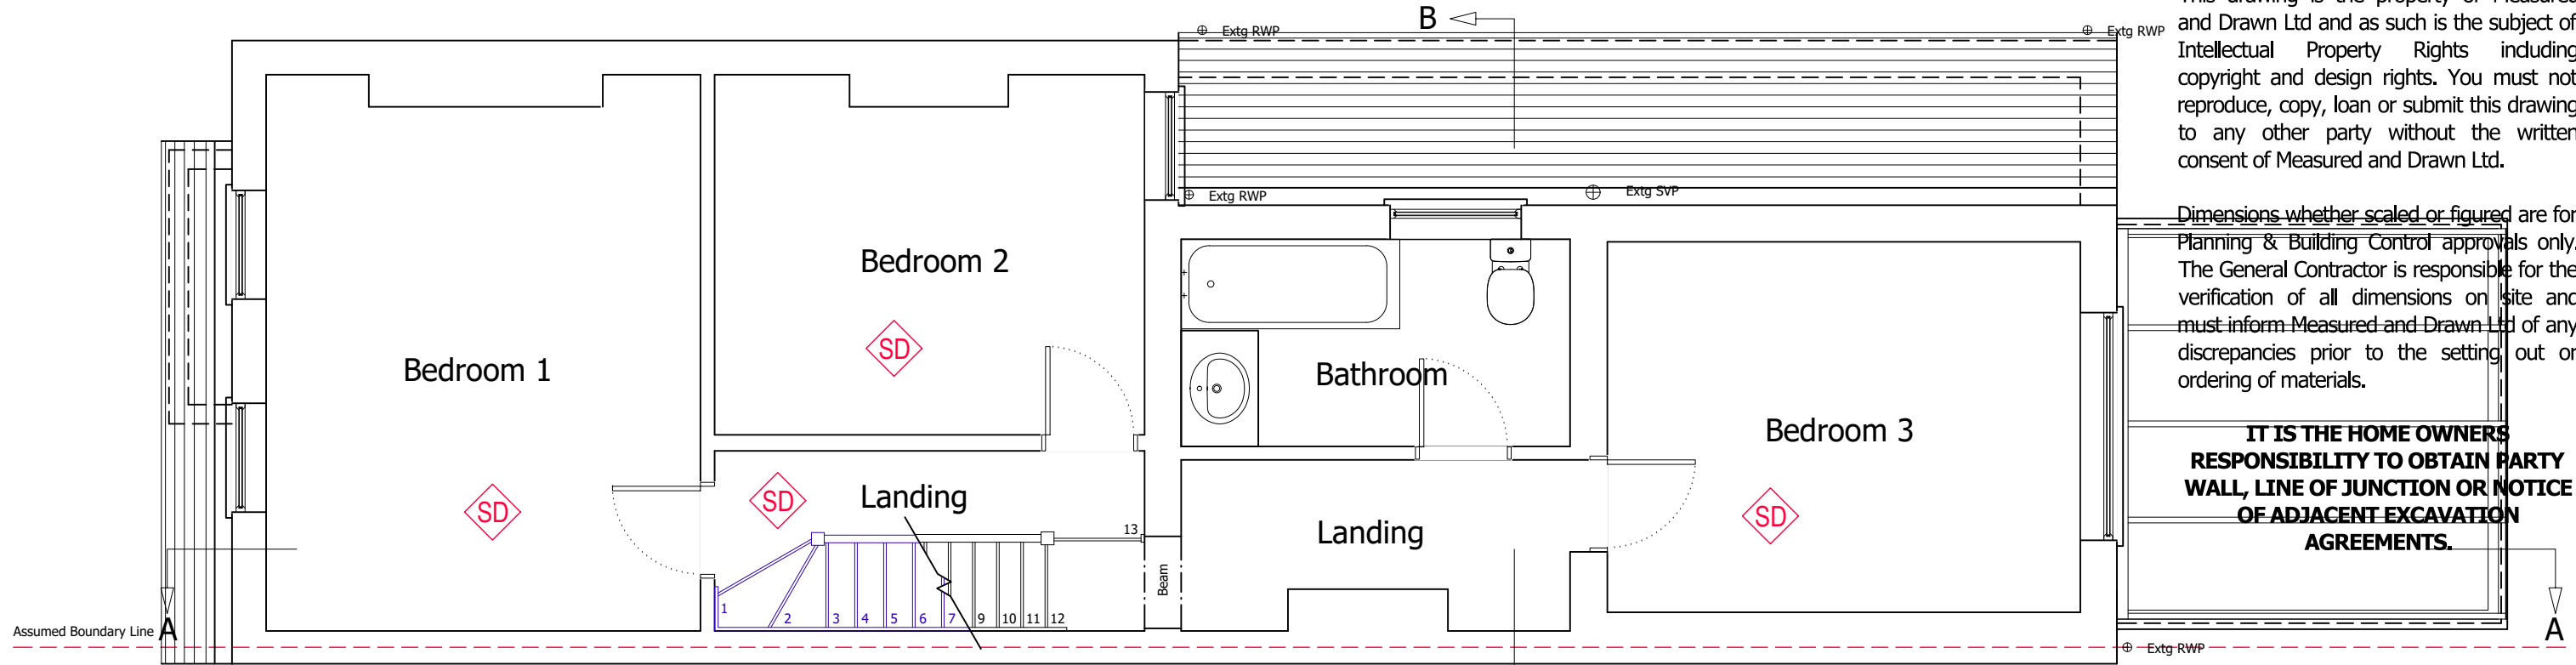

PROPOSED FIRST FLOOR PLAN

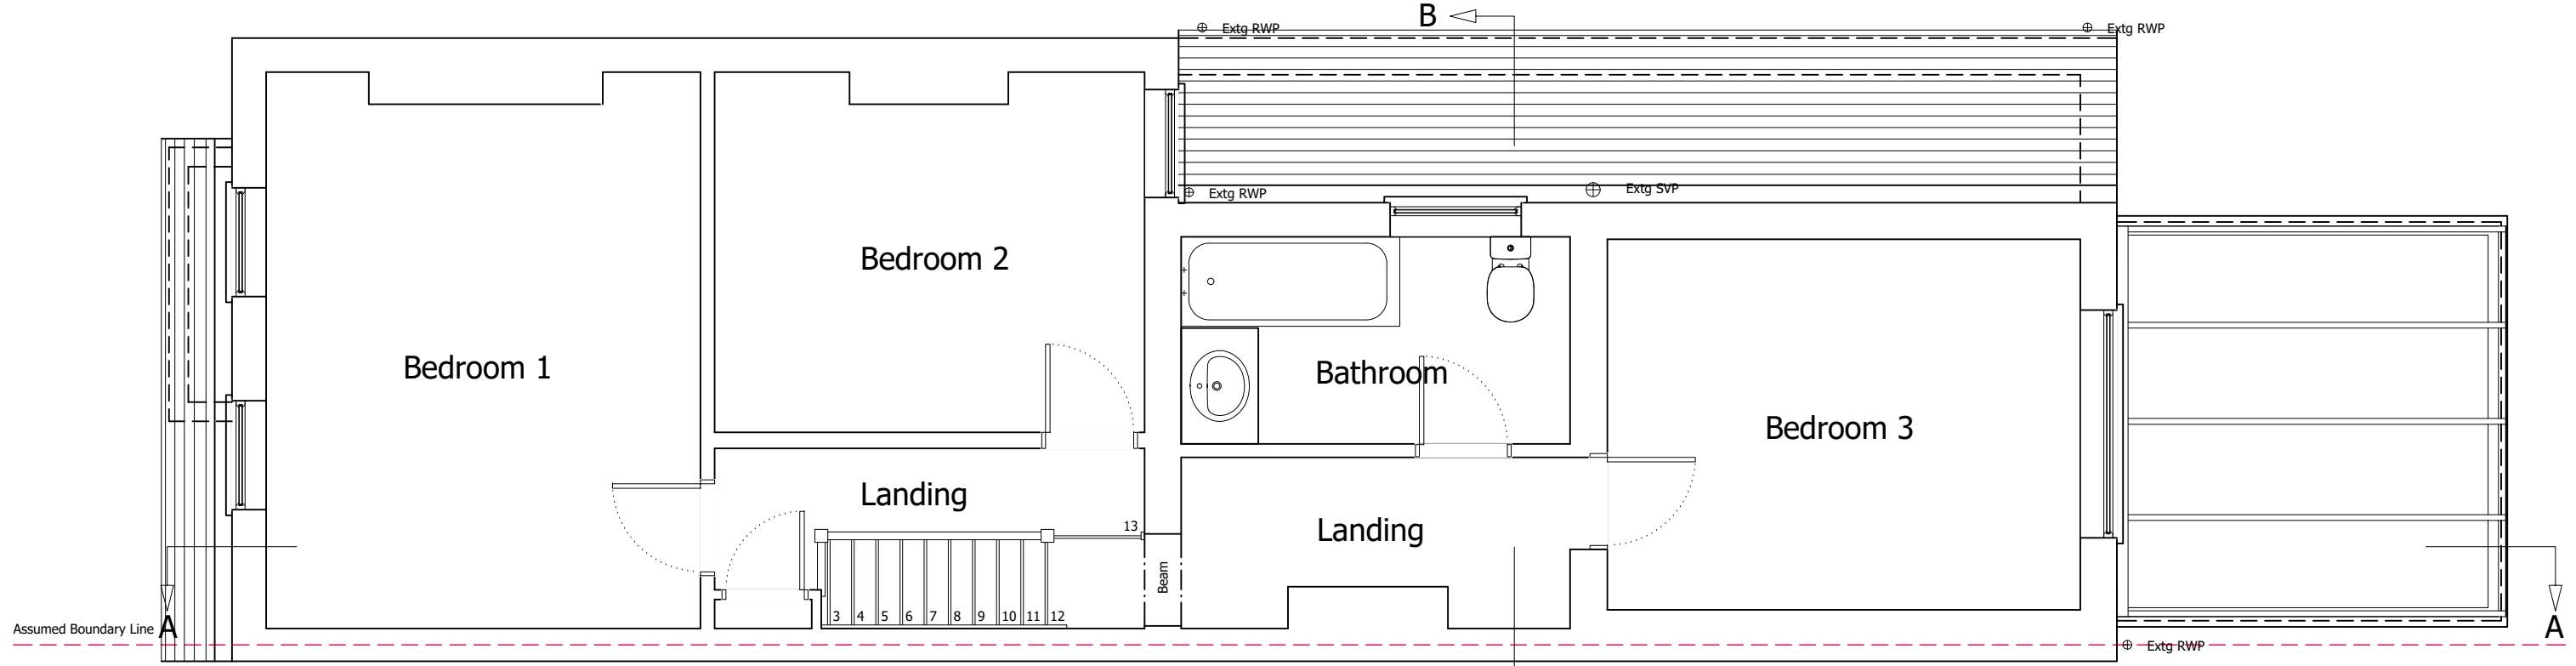

EXISTING FIRST FLOOR PLAN

Client Name (s): Mr & Mrs Sample

Local Authority: Wycombe District Council

Drawing Number: Drawing 2

Revision: ----

Site Address: 1 Sample Road
Sample Town
SAM PLE

Project Description: Loft Conversion

Date issued: 00/00/0000

Drawn by: JW

Drawing Title: Existing & Proposed First Floor Plans


Scale: 1:50 @ A3

Measured & Drawn

This drawing is the property of Measured and Drawn Ltd and as such is the subject of Intellectual Property Rights including copyright and design rights. You must not reproduce, copy, loan or submit this drawing to any other party without the written consent of Measured and Drawn Ltd.

Dimensions whether scaled or figured are for Planning & Building Control approvals only. The General Contractor is responsible for the verification of all dimensions on site and must inform Measured and Drawn Ltd of any discrepancies prior to the setting out or ordering of materials.

IT IS THE HOME OWNERS RESPONSIBILITY TO OBTAIN PARTY WALL, LINE OF JUNCTION OR NOTICE OF ADJACENT EXCAVATION AGREEMENTS.

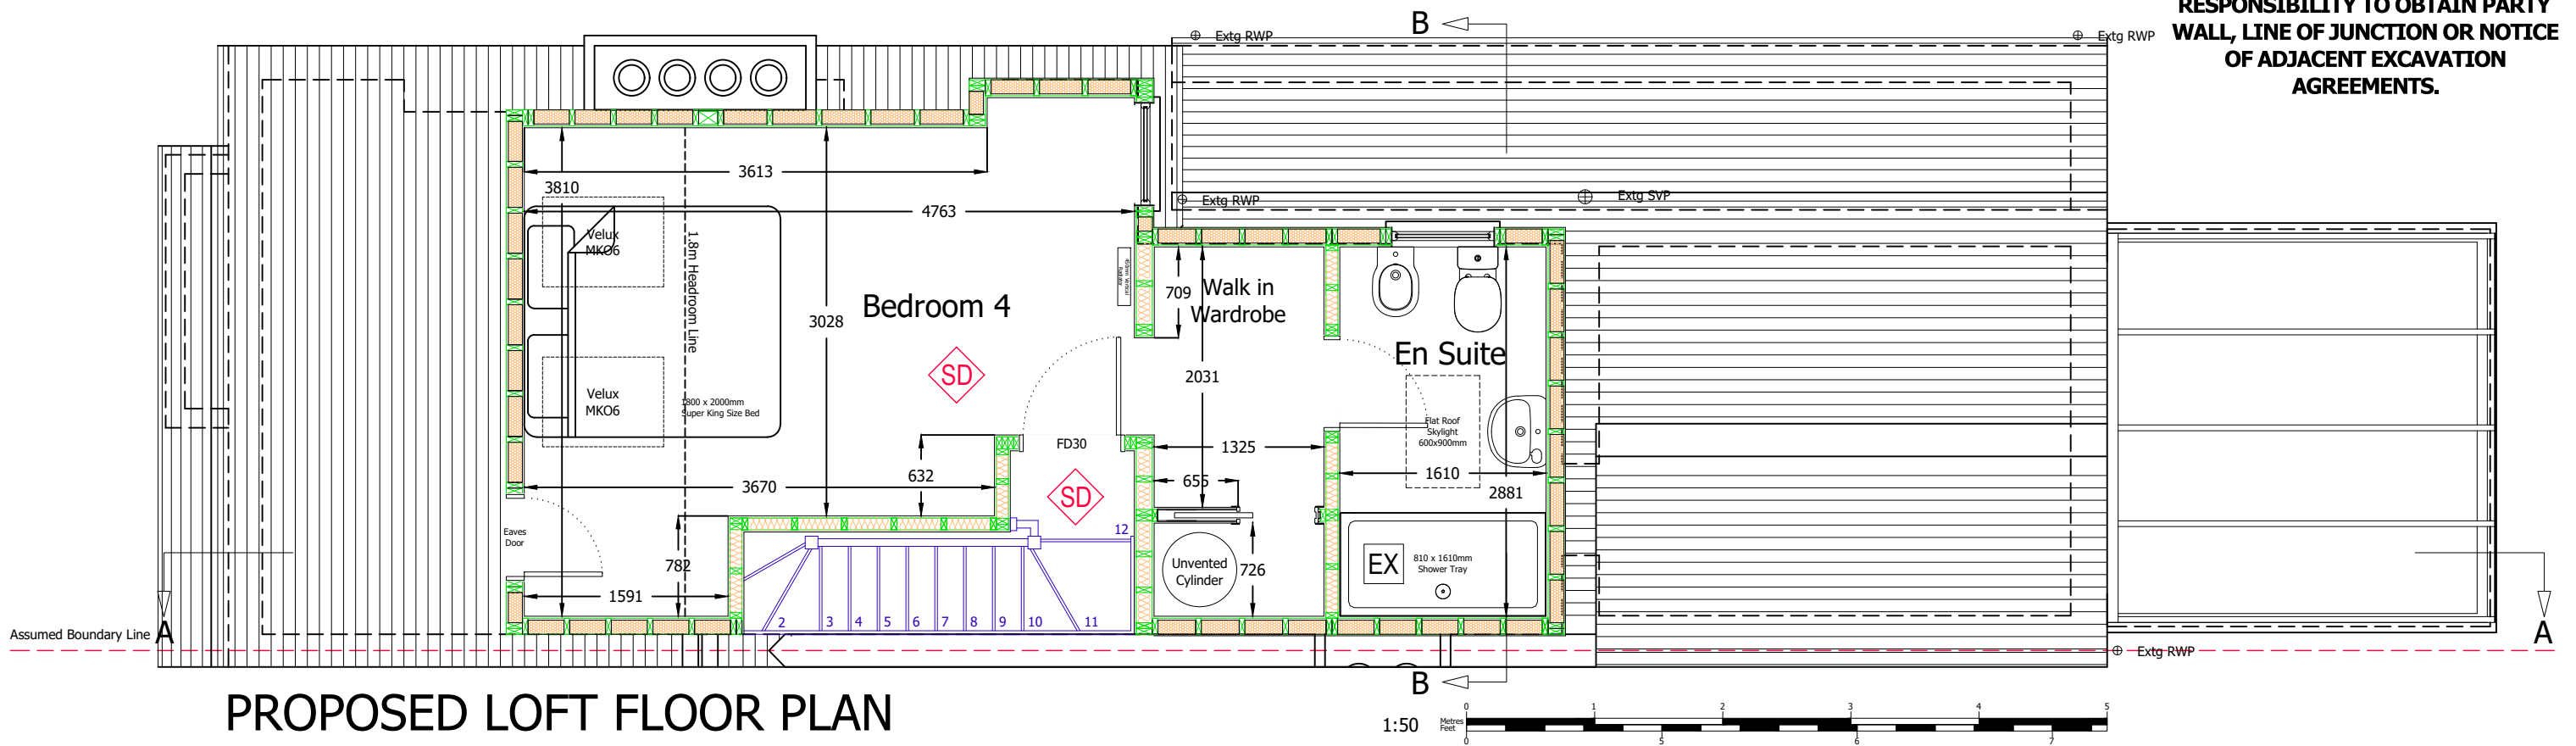

PROPOSED LOFT FLOOR PLAN

Client Name (s): Mr & Mrs Sample

Site Address: 1 Sample Road
Sample Town
SAM PLE

Local Authority: Wycombe District Council

Project Description: Loft Conversion

Drawing Title: Proposed Loft Floor Plan

Drawing Number: Drawing 3

Date issued: 00/00/0000

Revision: ----

Drawn by: JW

Scale: 1:50 @ A3

Measured & Drawn


Planning Issue Drawings

© Copyright Measured and Drawn Ltd.


This drawing is the property of Measured and Drawn Ltd and as such is the subject of Intellectual Property Rights including copyright and design rights. You must not reproduce, copy, loan or submit this drawing to any other party without the written consent of Measured and Drawn Ltd.

Dimensions whether scaled or figured are for Planning & Building Control approvals only. The General Contractor is responsible for the verification of all dimensions on site and must inform Measured and Drawn Ltd of any discrepancies prior to the setting out or ordering of materials.

IT IS THE HOME OWNERS RESPONSIBILITY TO OBTAIN PARTY WALL, LINE OF JUNCTION OR NOTICE OF ADJACENT EXCAVATION AGREEMENTS.

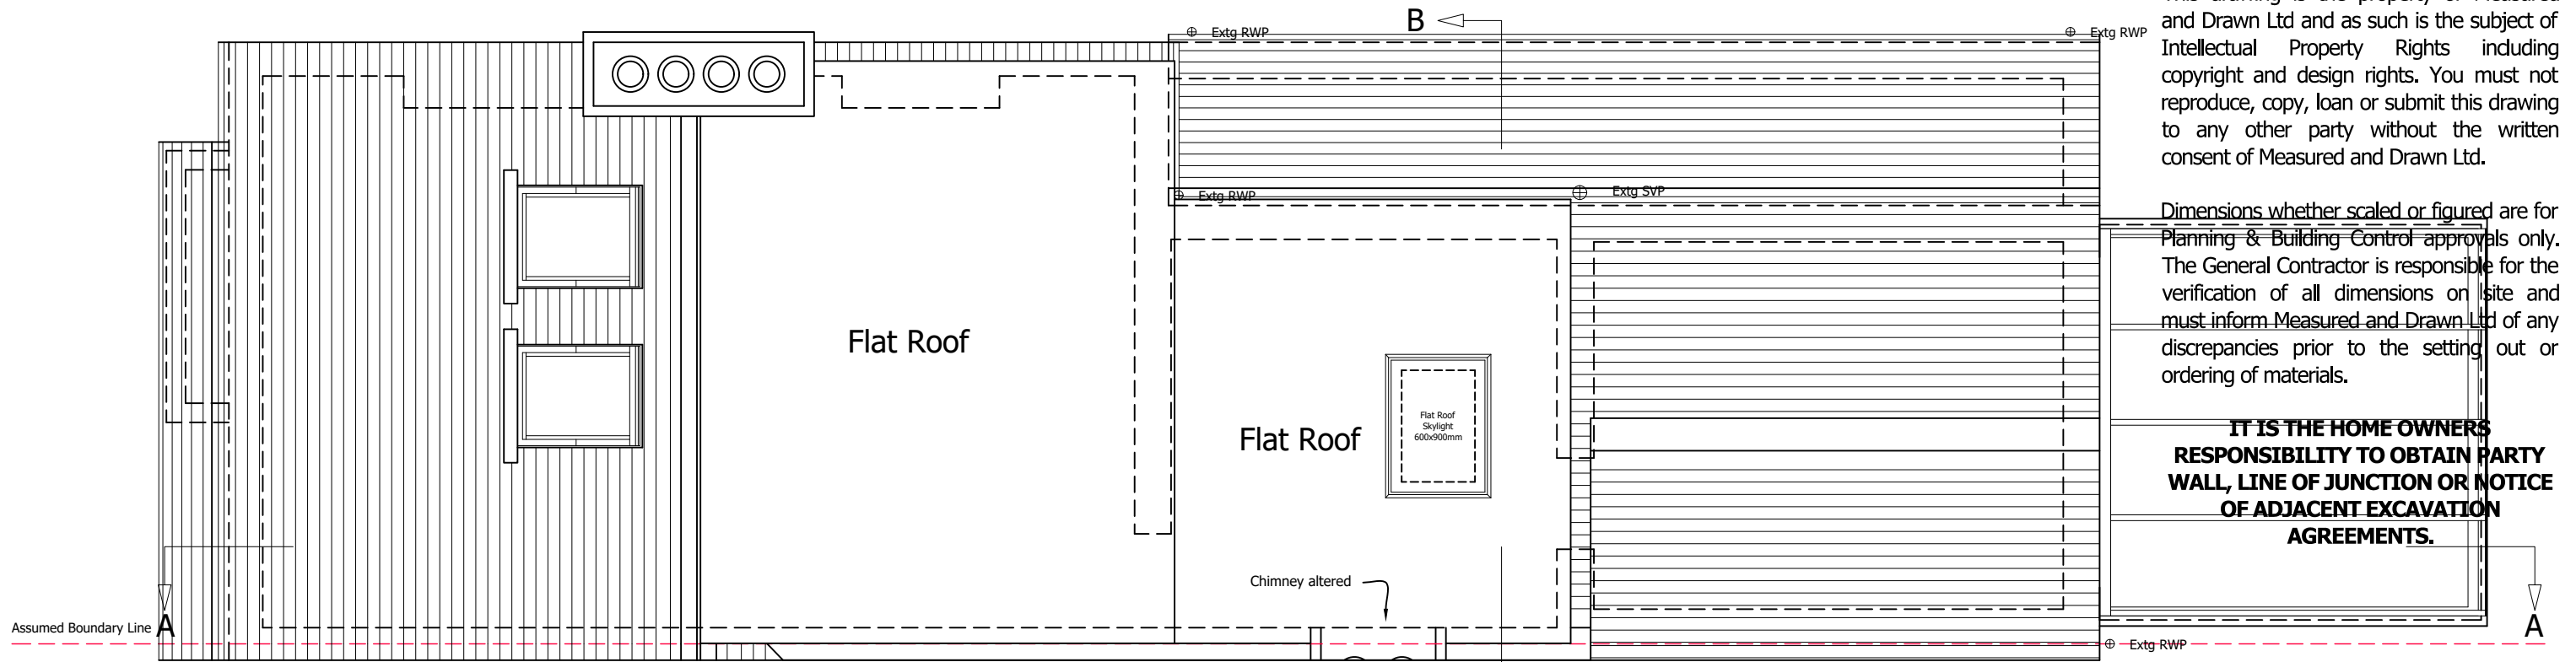

PROPOSED ROOF PLAN

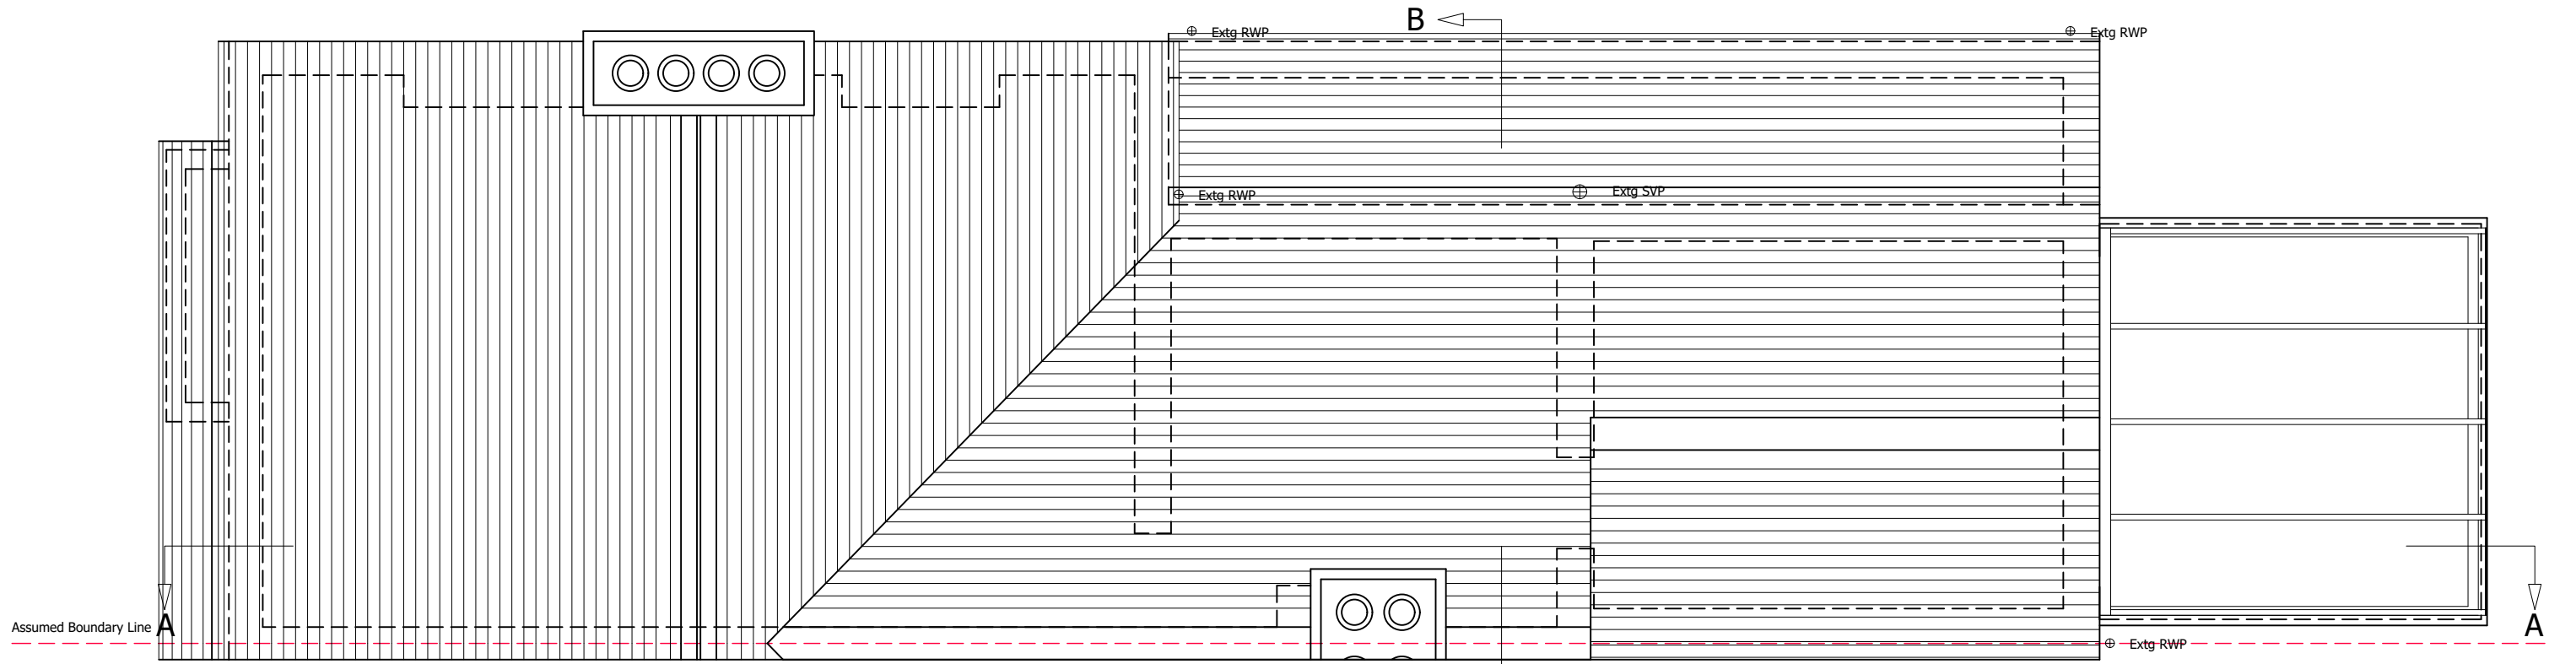

EXISTING ROOF PLAN

Client Name (s): Mr & Mrs Sample

Local Authority: Wycombe District Council

Drawing Number: Drawing 4

Revision: ----

Site Address: 1 Sample Road
Sample Town
SAM PLE

Project Description: Loft Conversion

Date issued: 00/00/0000

Drawn by: JW

Drawing Title: Existing & Proposed Roof Plans

Scale: 1:50 @ A3

Measured & Drawn

Planning Issue Drawings

© Copyright Measured and Drawn Ltd.


This drawing is the property of Measured and Drawn Ltd and as such is the subject of Intellectual Property Rights including copyright and design rights. You must not reproduce, copy, loan or submit this drawing to any other party without the written consent of Measured and Drawn Ltd.

Dimensions whether scaled or figured are for Planning & Building Control approvals only. The General Contractor is responsible for the verification of all dimensions on site and must inform Measured and Drawn Ltd of any discrepancies prior to the setting out or ordering of materials.


IT IS THE HOME OWNERS RESPONSIBILITY TO OBTAIN PARTY WALL, LINE OF JUNCTION OR NOTICE OF ADJACENT EXCAVATION AGREEMENTS.




EXISTING FRONT ELEVATION

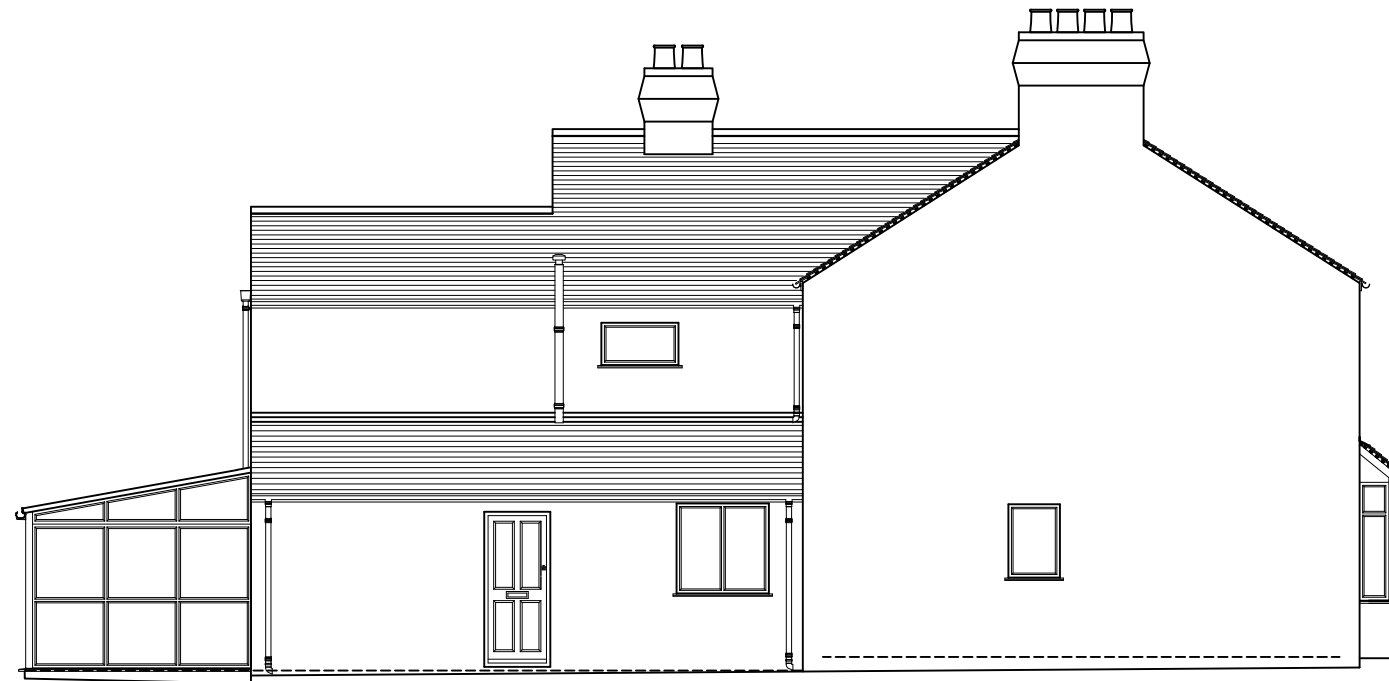

EXISTING LEFT SIDE ELEVATION

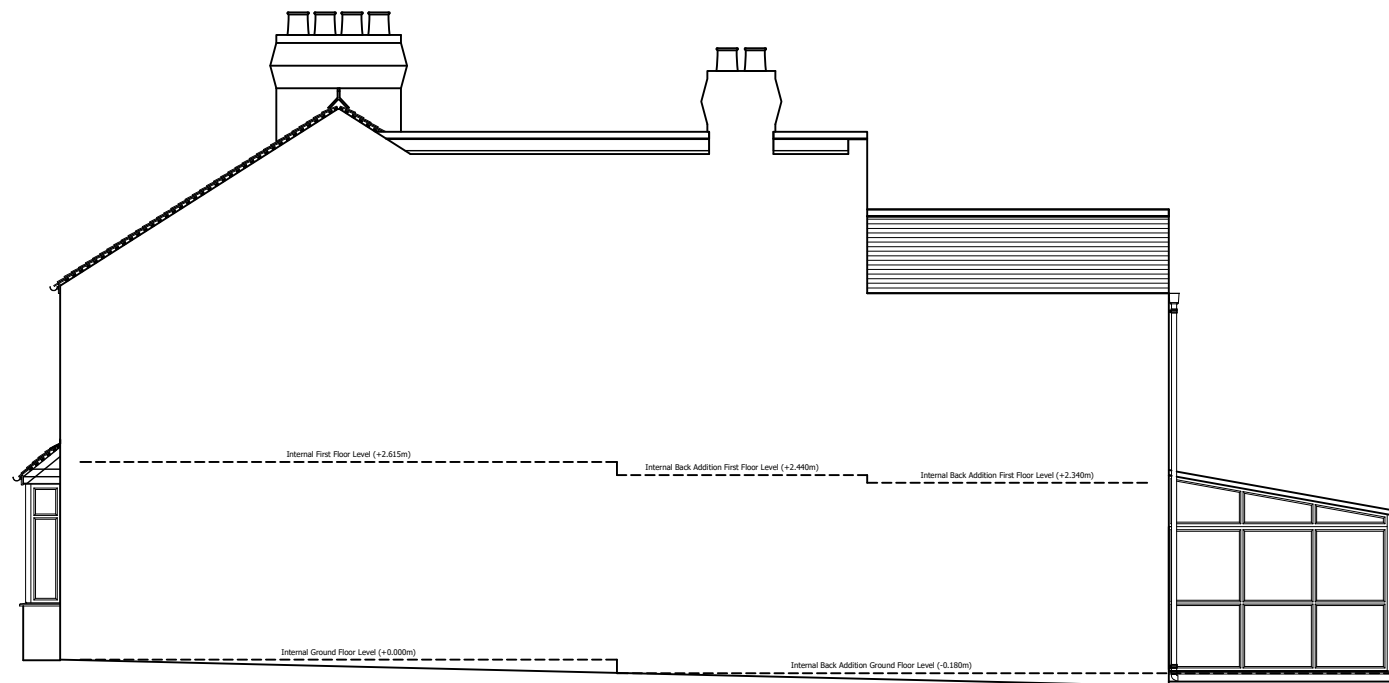

EXISTING RIGHT SIDE ELEVATION

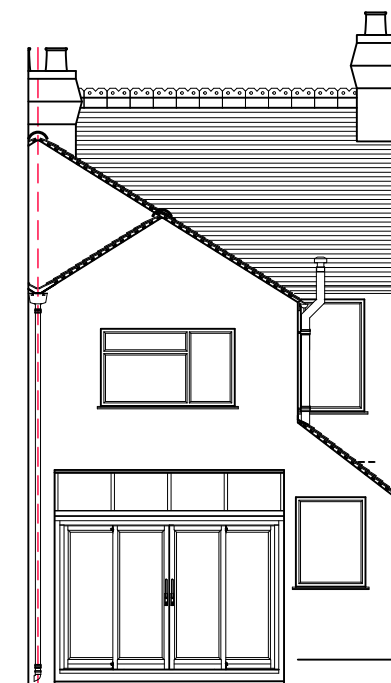

EXISTING REAR ELEVATION



Client Name (s): Mr & Mrs Sample

Site Address: 1 Sample Road
Sample Town
SAM PLE

Local Authority: Wycombe District Council

Project Description: Loft Conversion

Drawing Title: Existing Elevations

Drawing Number: Drawing 5

Date issued: 00/00/0000

Revision: ----

Drawn by: JW

Scale: 1:100 @ A3

Measured & Drawn

Planning Issue Drawings

© Copyright Measured and Drawn Ltd.


This drawing is the property of Measured and Drawn Ltd and as such is the subject of Intellectual Property Rights including copyright and design rights. You must not reproduce, copy, loan or submit this drawing to any other party without the written consent of Measured and Drawn Ltd.

Dimensions whether scaled or figured are for Planning & Building Control approvals only. The General Contractor is responsible for the verification of all dimensions on site and must inform Measured and Drawn Ltd of any discrepancies prior to the setting out or ordering of materials.


IT IS THE HOME OWNERS RESPONSIBILITY TO OBTAIN PARTY WALL, LINE OF JUNCTION OR NOTICE OF ADJACENT EXCAVATION AGREEMENTS.




PROPOSED FRONT ELEVATION

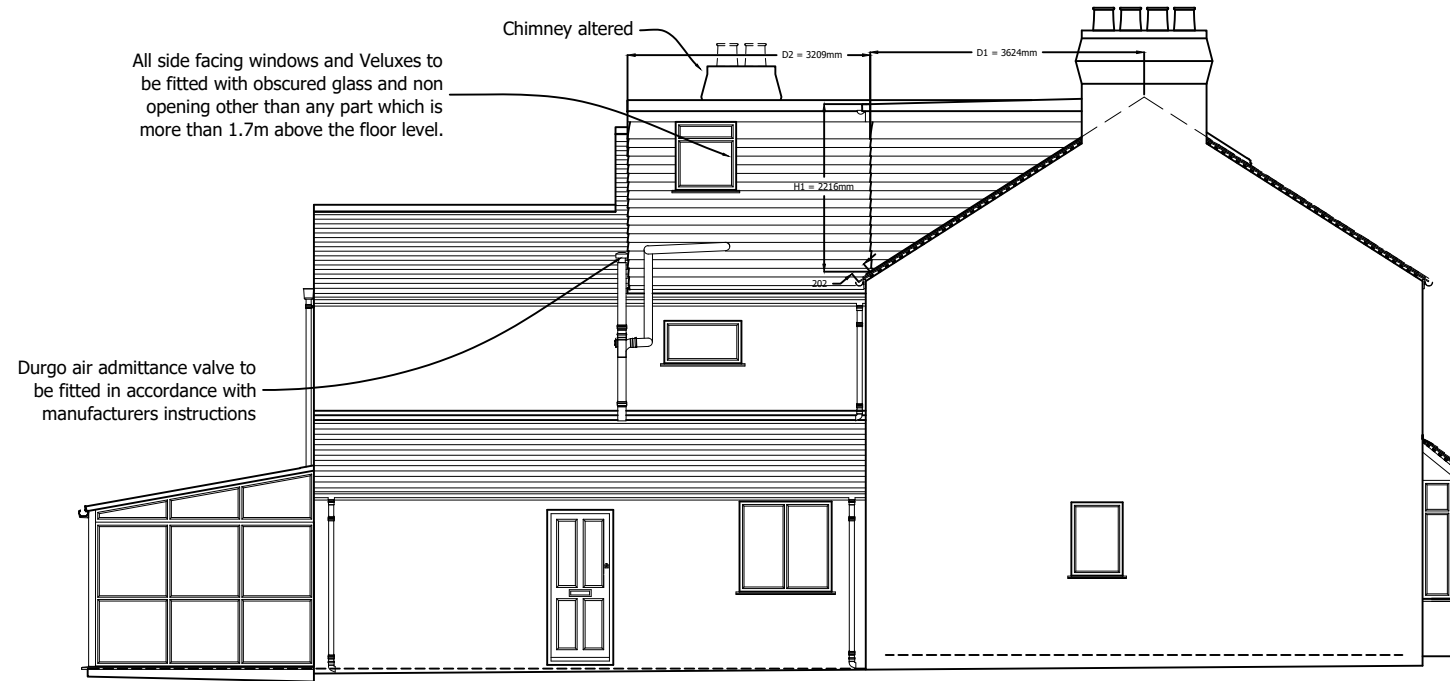


PROPOSED LEFT SIDE ELEVATION

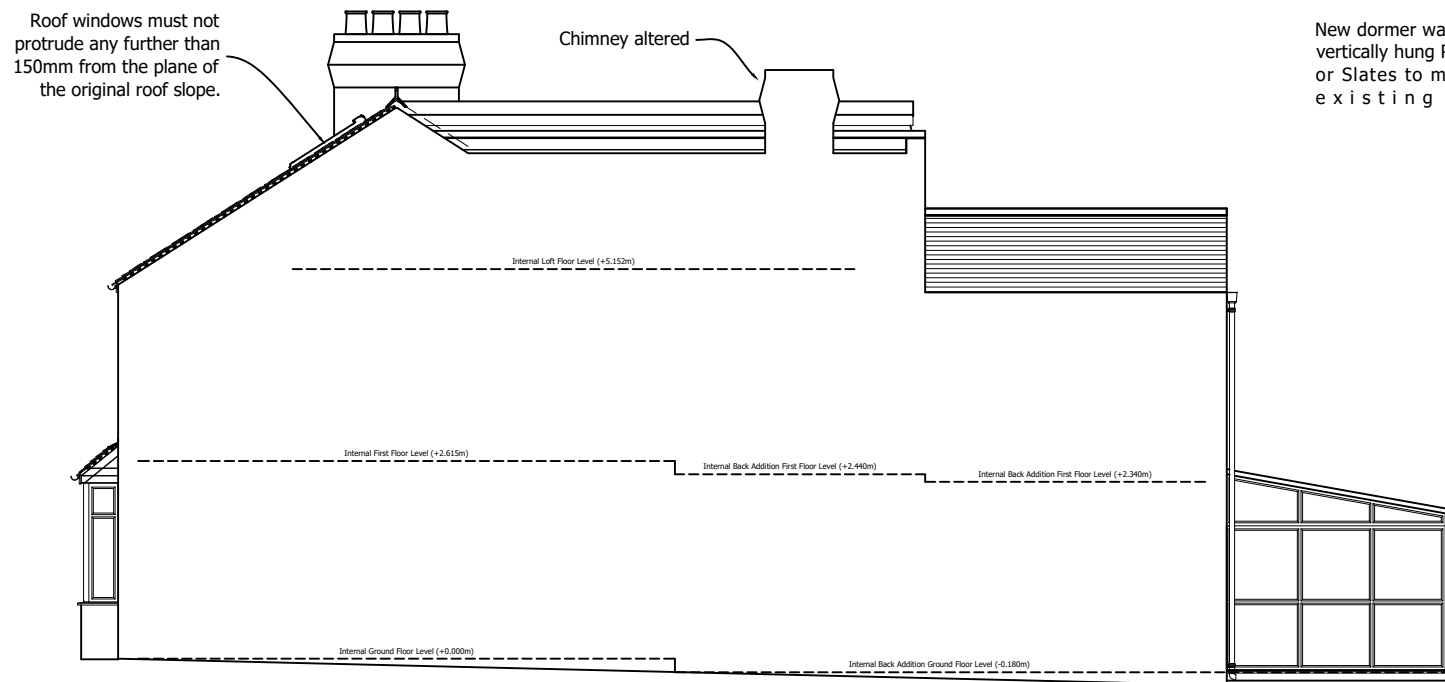

PROPOSED RIGHT SIDE ELEVATION

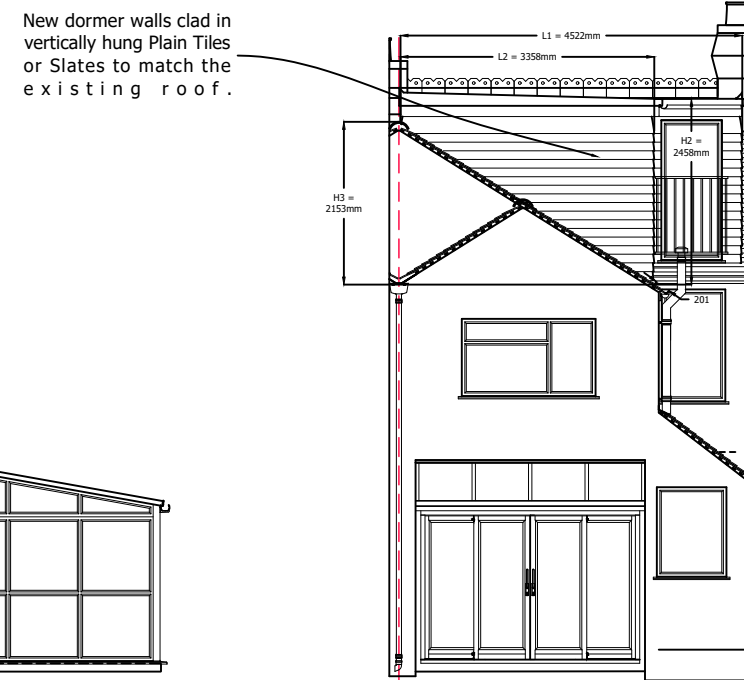

PROPOSED REAR ELEVATION

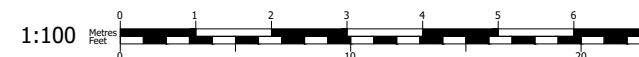

Volume Calculations:

V1 : Volume Added by Main Dormer

L1 = 4.52m
H1 = 2.22m
D1 = 3.62m

$$V1 = ((2.22 \times 3.62)/2) \times 4.52 = 18.16\text{m}^3$$

V2 : Volume Added by Rear Dormer

L2 = 3.36m
H2 = 2.46m
H3 = 2.15m
D2 = 3.21m

$$V2 = (2.46 \times 3.36 \times 3.21) - ((3.36 \times 2.15 \times 3.21)/2) = 14.94\text{m}^3$$

Total Volume Added by Whole Development = 33.1m³

Client Name (s): Mr & Mrs Sample

Site Address: 1 Sample Road
Sample Town
SAM PLE

Local Authority: Wycombe District Council

Project Description: Loft Conversion

Drawing Title: Proposed Elevations

Drawing Number: Drawing 6

Date issued: 00/00/0000

Revision: ----

Drawn by: JW


Scale: 1:100 @ A3

Measured & Drawn

This drawing is the property of Measured and Drawn Ltd and as such is the subject of Intellectual Property Rights including copyright and design rights. You must not reproduce, copy, loan or submit this drawing to any other party without the written consent of Measured and Drawn Ltd.

Dimensions whether scaled or figured are for Planning & Building Control approvals only. The General Contractor is responsible for the verification of all dimensions on site and must inform Measured and Drawn Ltd of any discrepancies prior to the setting out or ordering of materials.

IT IS THE HOME OWNERS RESPONSIBILITY TO OBTAIN PARTY WALL, LINE OF JUNCTION OR NOTICE OF ADJACENT EXCAVATION AGREEMENTS.

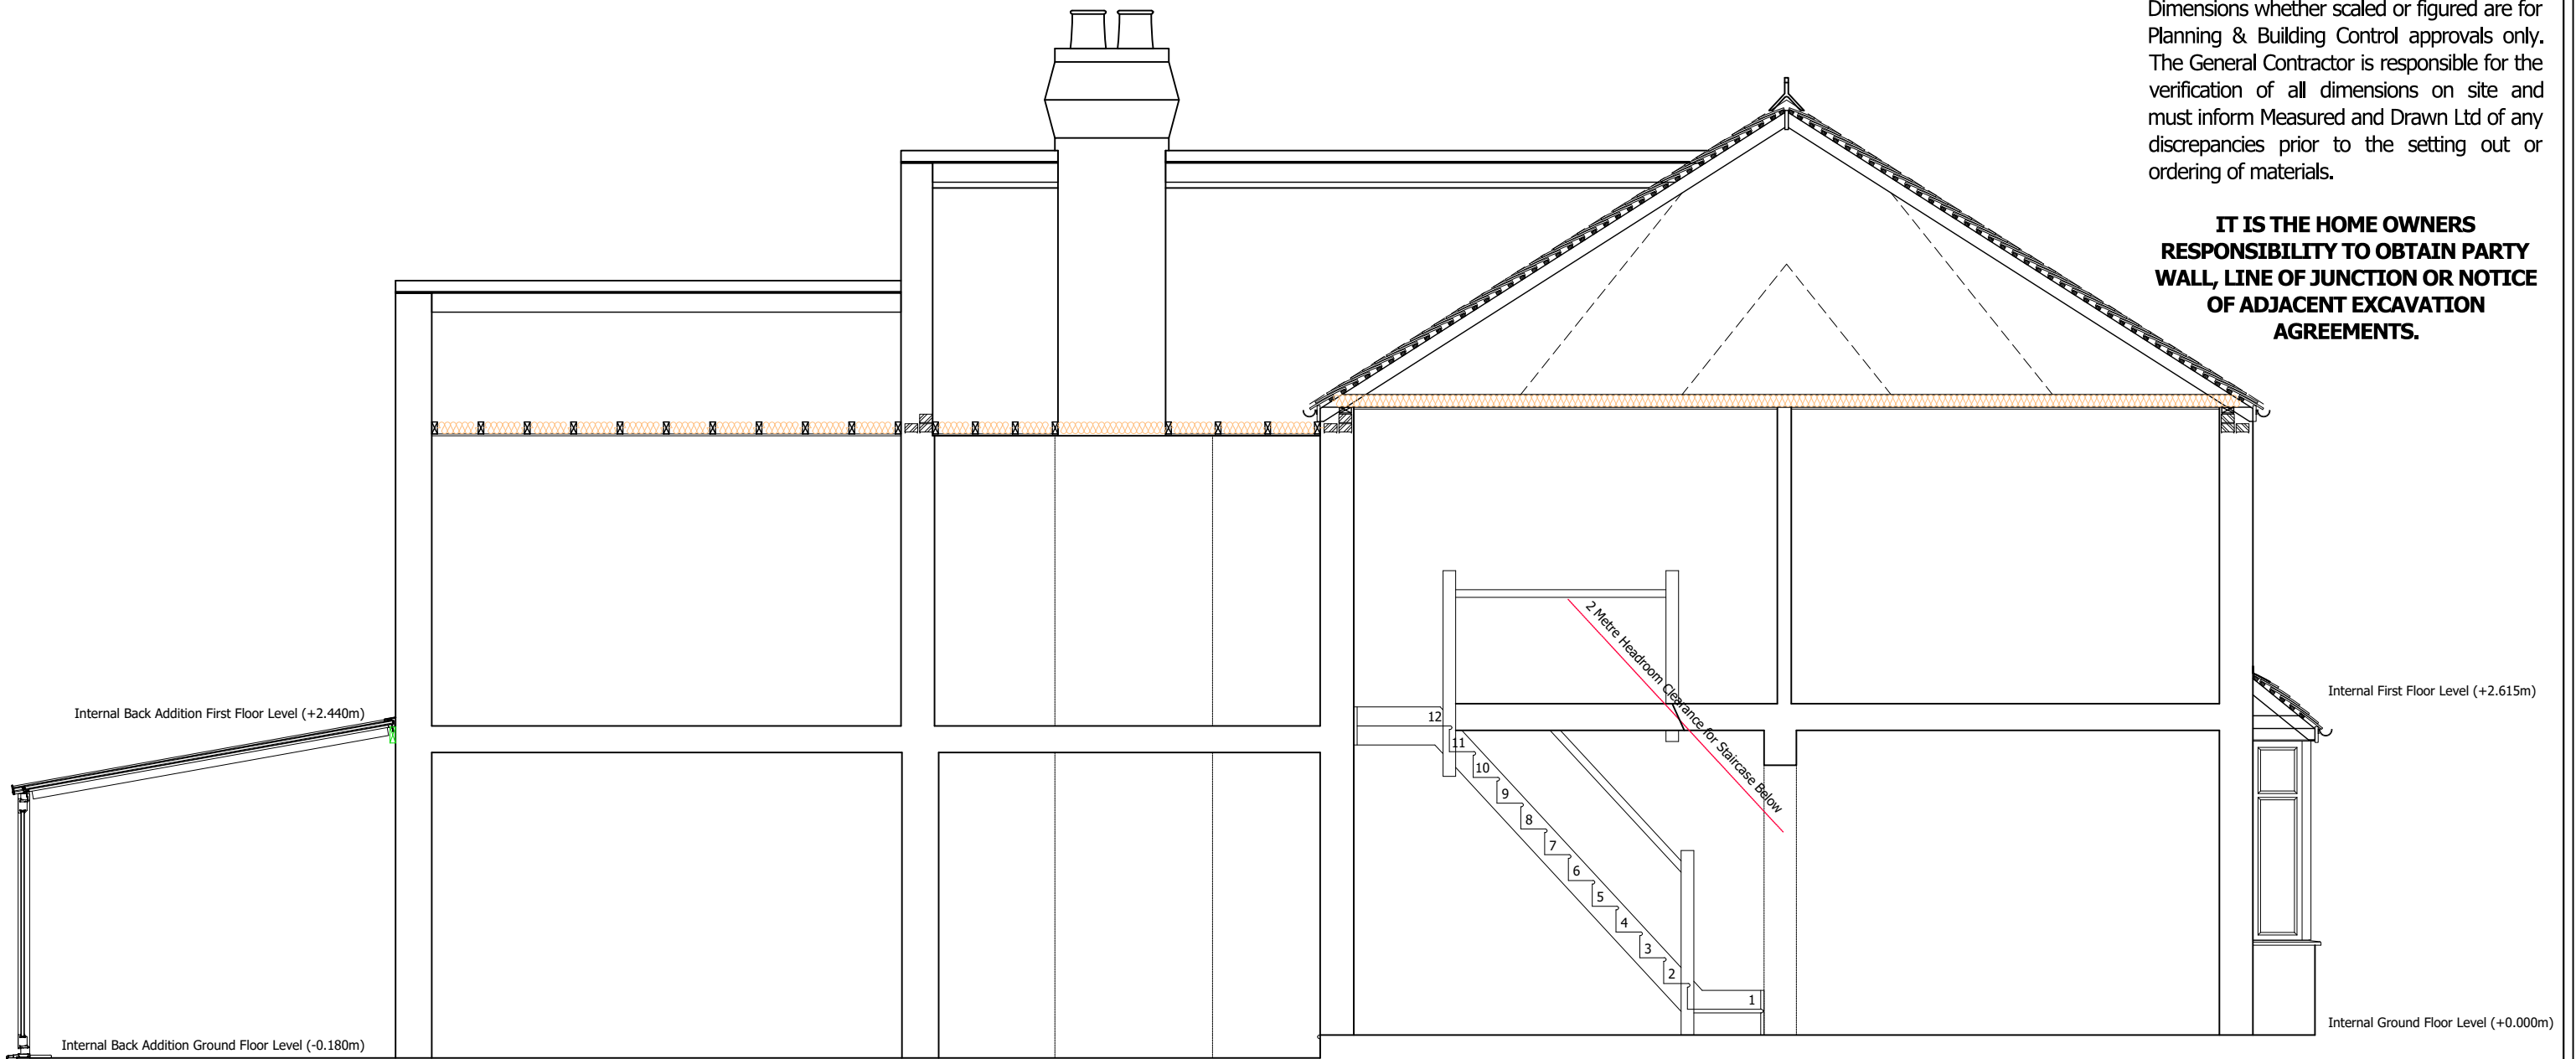

EXISTING SECTION A-A



Client Name (s): Mr & Mrs Sample

Local Authority: Wycombe District Council

Drawing Number: Drawing 7

Revision: ----

Site Address: 1 Sample Road
Sample Town
SAM PLE

Project Description: Loft Conversion

Date issued: 00/00/0000

Drawn by: JW

Drawing Title: Existing Section A-A


Scale: 1:50 @ A3

Measured & Drawn


This drawing is the property of Measured and Drawn Ltd and as such is the subject of Intellectual Property Rights including copyright and design rights. You must not reproduce, copy, loan or submit this drawing to any other party without the written consent of Measured and Drawn Ltd.

Dimensions whether scaled or figured are for Planning & Building Control approvals only. The General Contractor is responsible for the verification of all dimensions on site and must inform Measured and Drawn Ltd of any discrepancies prior to the setting out or ordering of materials.

IT IS THE HOME OWNERS RESPONSIBILITY TO OBTAIN PARTY WALL, LINE OF JUNCTION OR NOTICE OF ADJACENT EXCAVATION AGREEMENTS.

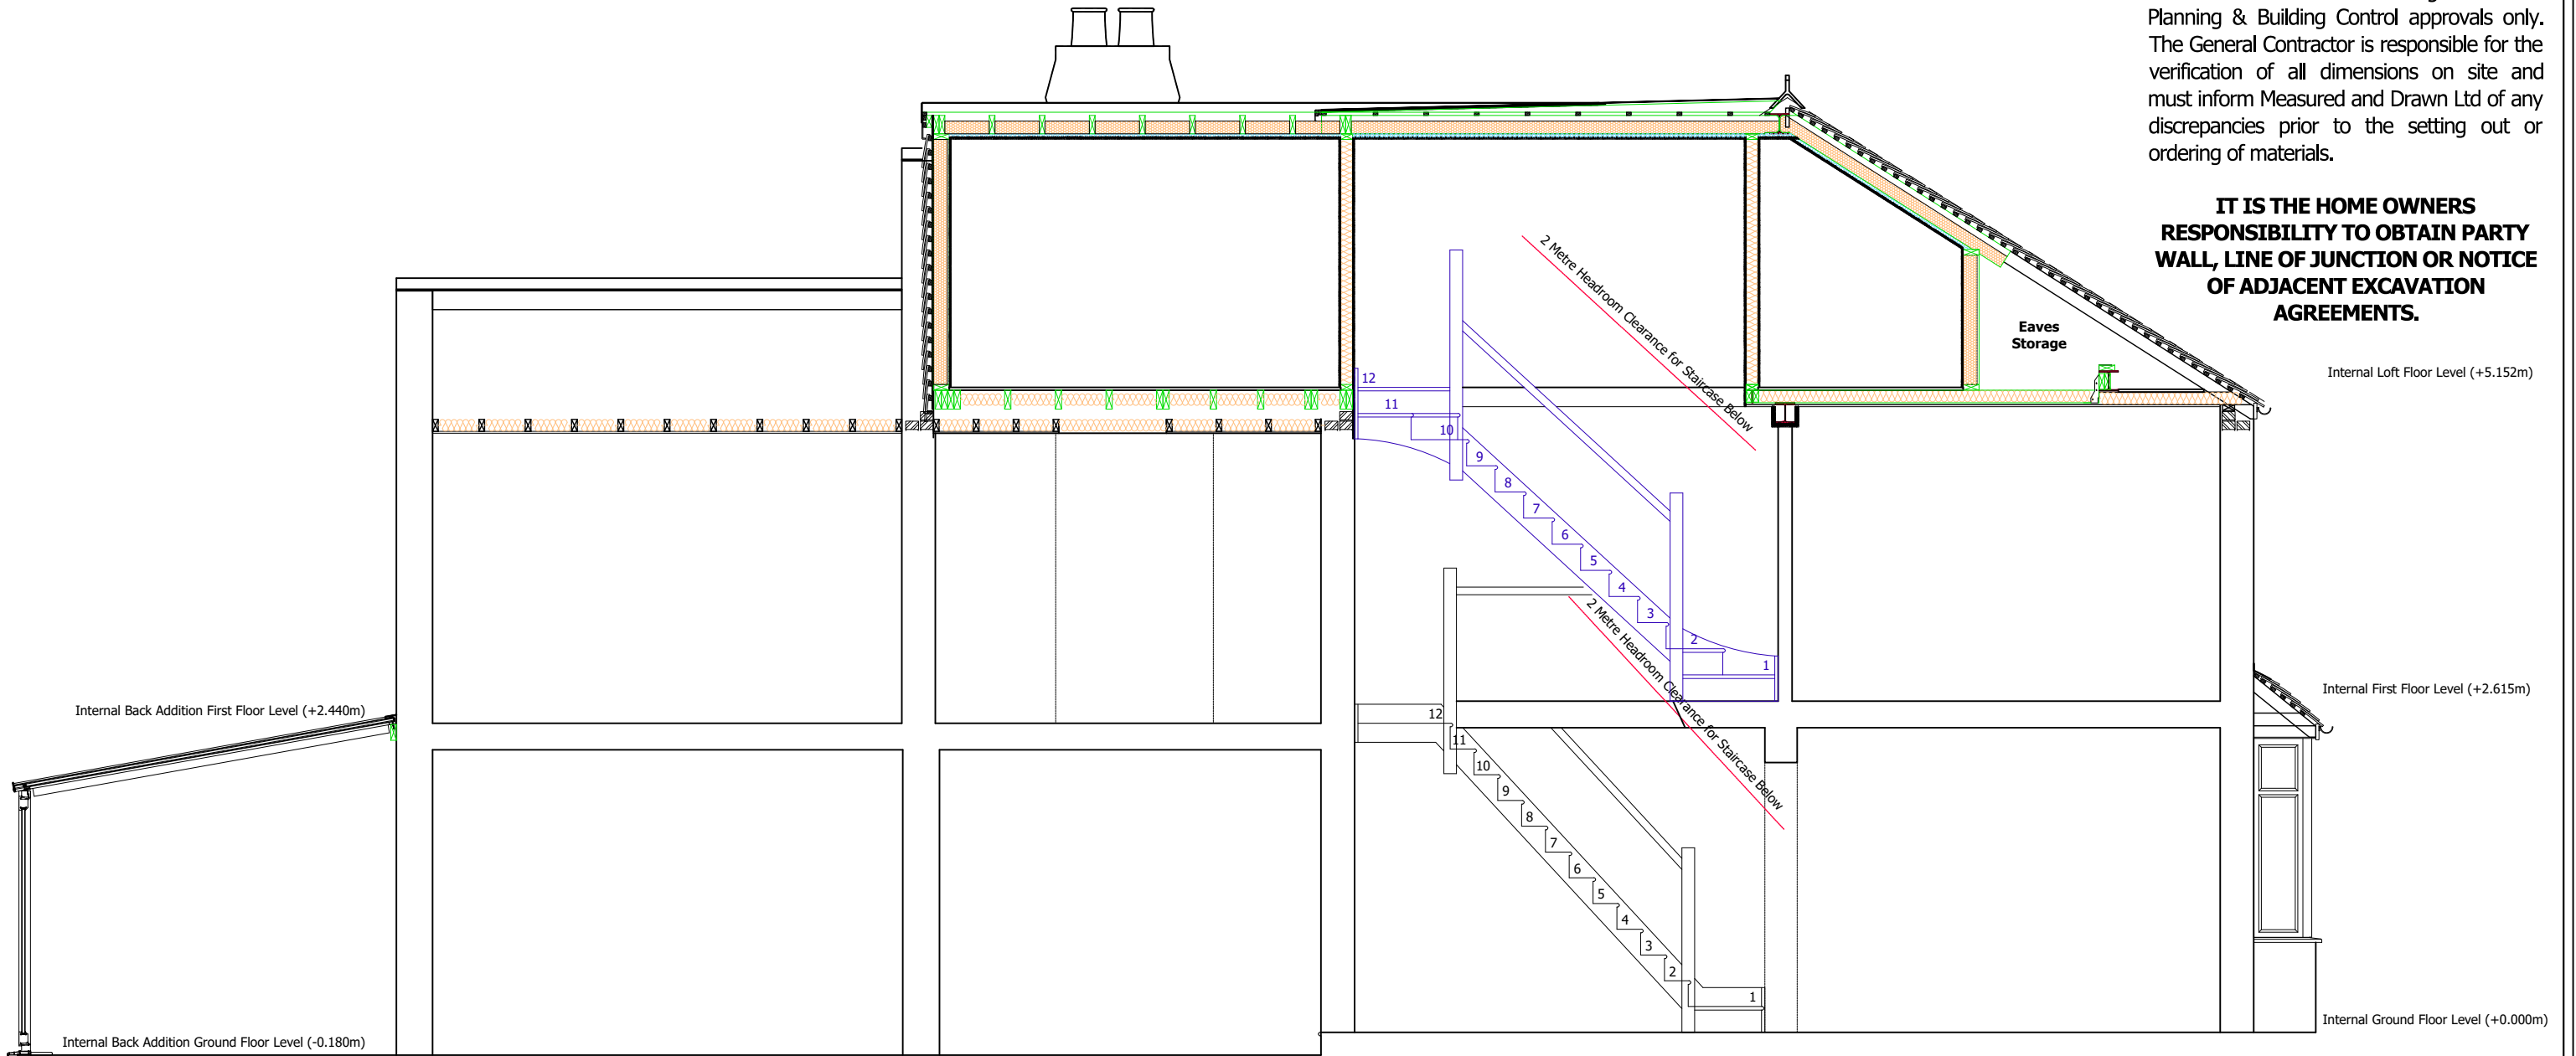

PROPOSED SECTION A-A

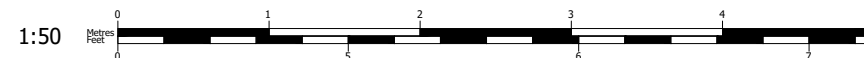

Client Name (s): Mr & Mrs Sample

Site Address: 1 Sample Road
Sample Town
SAM PLE

Local Authority: Wycombe District Council

Project Description: Loft Conversion

Drawing Title: Proposed Section A-A

Drawing Number: Drawing 8

Date issued: 00/00/0000

Revision: ----

Drawn by: JW

Scale: 1:50 @ A3

Measured & Drawn


Planning Issue Drawings

© Copyright Measured and Drawn Ltd.


This drawing is the property of Measured and Drawn Ltd and as such is the subject of Intellectual Property Rights including copyright and design rights. You must not reproduce, copy, loan or submit this drawing to any other party without the written consent of Measured and Drawn Ltd.

Dimensions whether scaled or figured are for Planning & Building Control approvals only. The General Contractor is responsible for the verification of all dimensions on site and must inform Measured and Drawn Ltd of any discrepancies prior to the setting out or ordering of materials.

**IT IS THE HOME OWNERS
RESPONSIBILITY TO OBTAIN PARTY
WALL, LINE OF JUNCTION OR NOTICE
OF ADJACENT EXCAVATION
AGREEMENTS.**

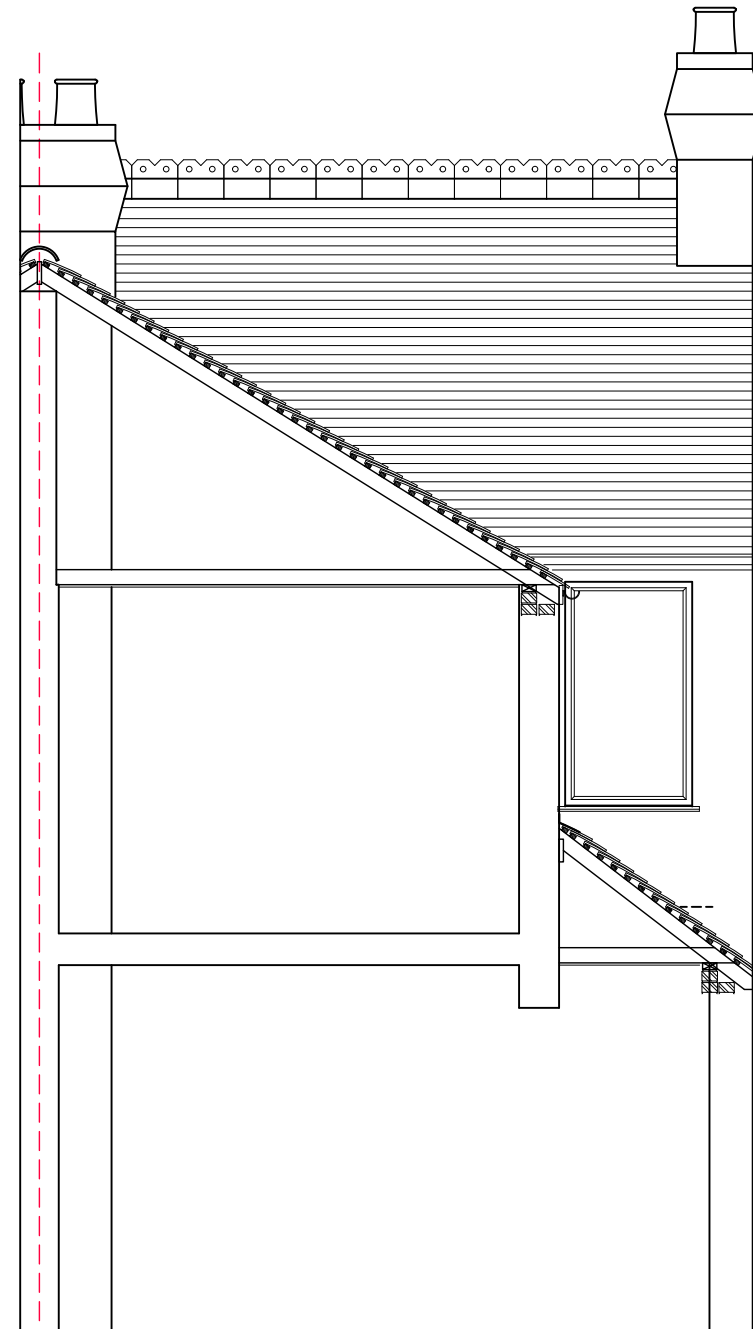

EXISTING SECTION B-B

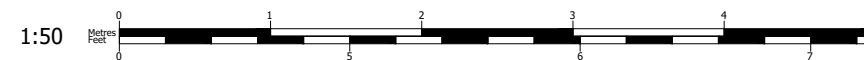

Client Name (s): Mr & Mrs Sample

Site Address: 1 Sample Road
Sample Town
SAM PLE

Local Authority: Wycombe District Council

Project Description: Loft Conversion

Drawing Title: Existing Section B-B

Drawing Number: Drawing 9

Date issued: 00/00/0000

Revision: ----

Drawn by: JW

Scale: 1:50 @ A3

**Measured
& Drawn**


Planning Issue Drawings

© Copyright Measured and Drawn Ltd.


This drawing is the property of Measured and Drawn Ltd and as such is the subject of Intellectual Property Rights including copyright and design rights. You must not reproduce, copy, loan or submit this drawing to any other party without the written consent of Measured and Drawn Ltd.

Dimensions whether scaled or figured are for Planning & Building Control approvals only. The General Contractor is responsible for the verification of all dimensions on site and must inform Measured and Drawn Ltd of any discrepancies prior to the setting out or ordering of materials.

**IT IS THE HOME OWNERS
RESPONSIBILITY TO OBTAIN PARTY
WALL, LINE OF JUNCTION OR NOTICE
OF ADJACENT EXCAVATION
AGREEMENTS.**

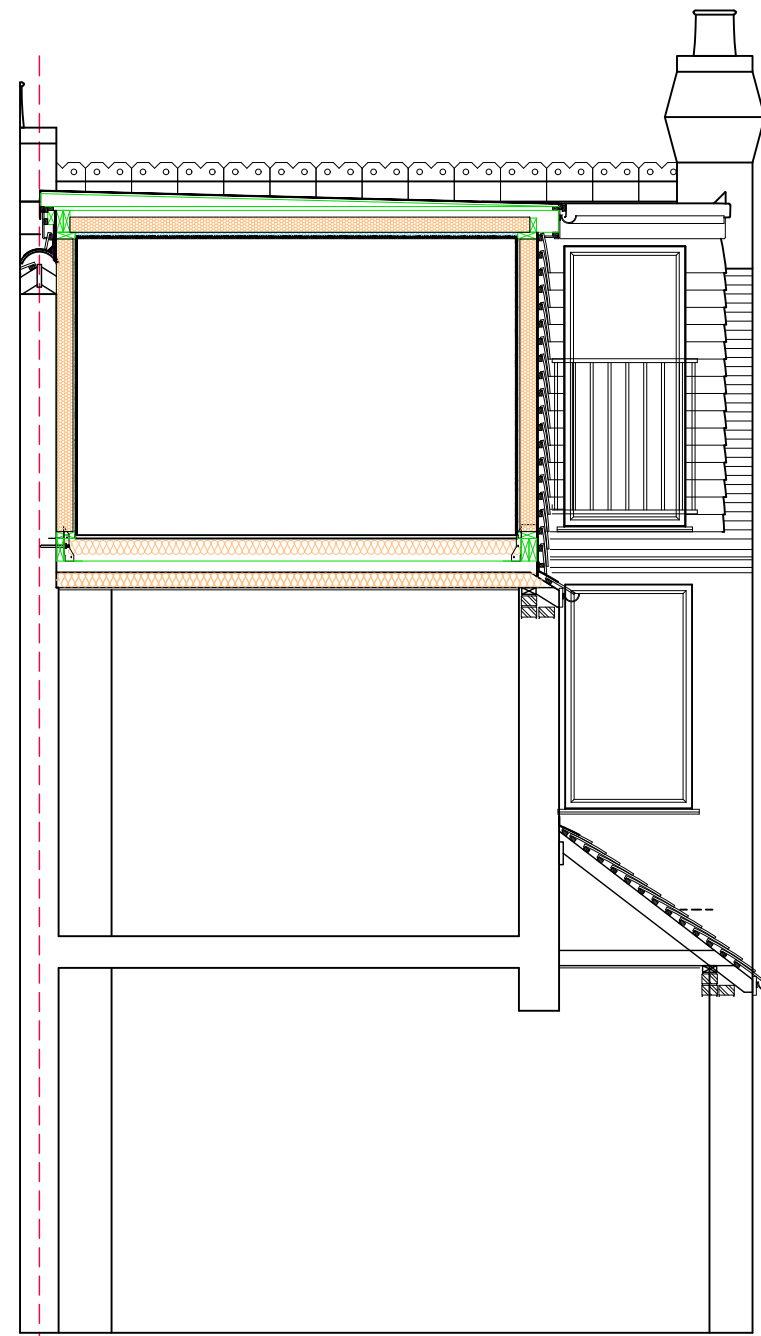

PROPOSED SECTION B-B

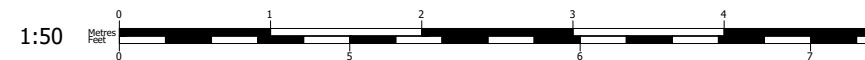

Client Name (s): Mr & Mrs Sample

Site Address: 1 Sample Road
Sample Town
SAM PLE

Local Authority: Wycombe District Council

Project Description: Loft Conversion

Drawing Title: Proposed Section B-B

Drawing Number: Drawing 10

Date issued: 00/00/0000

Revision: ----

Drawn by: JW

Scale: 1:50 @ A3

**Measured
& Drawn**